



2 Typical Office Services Distribution - View 2

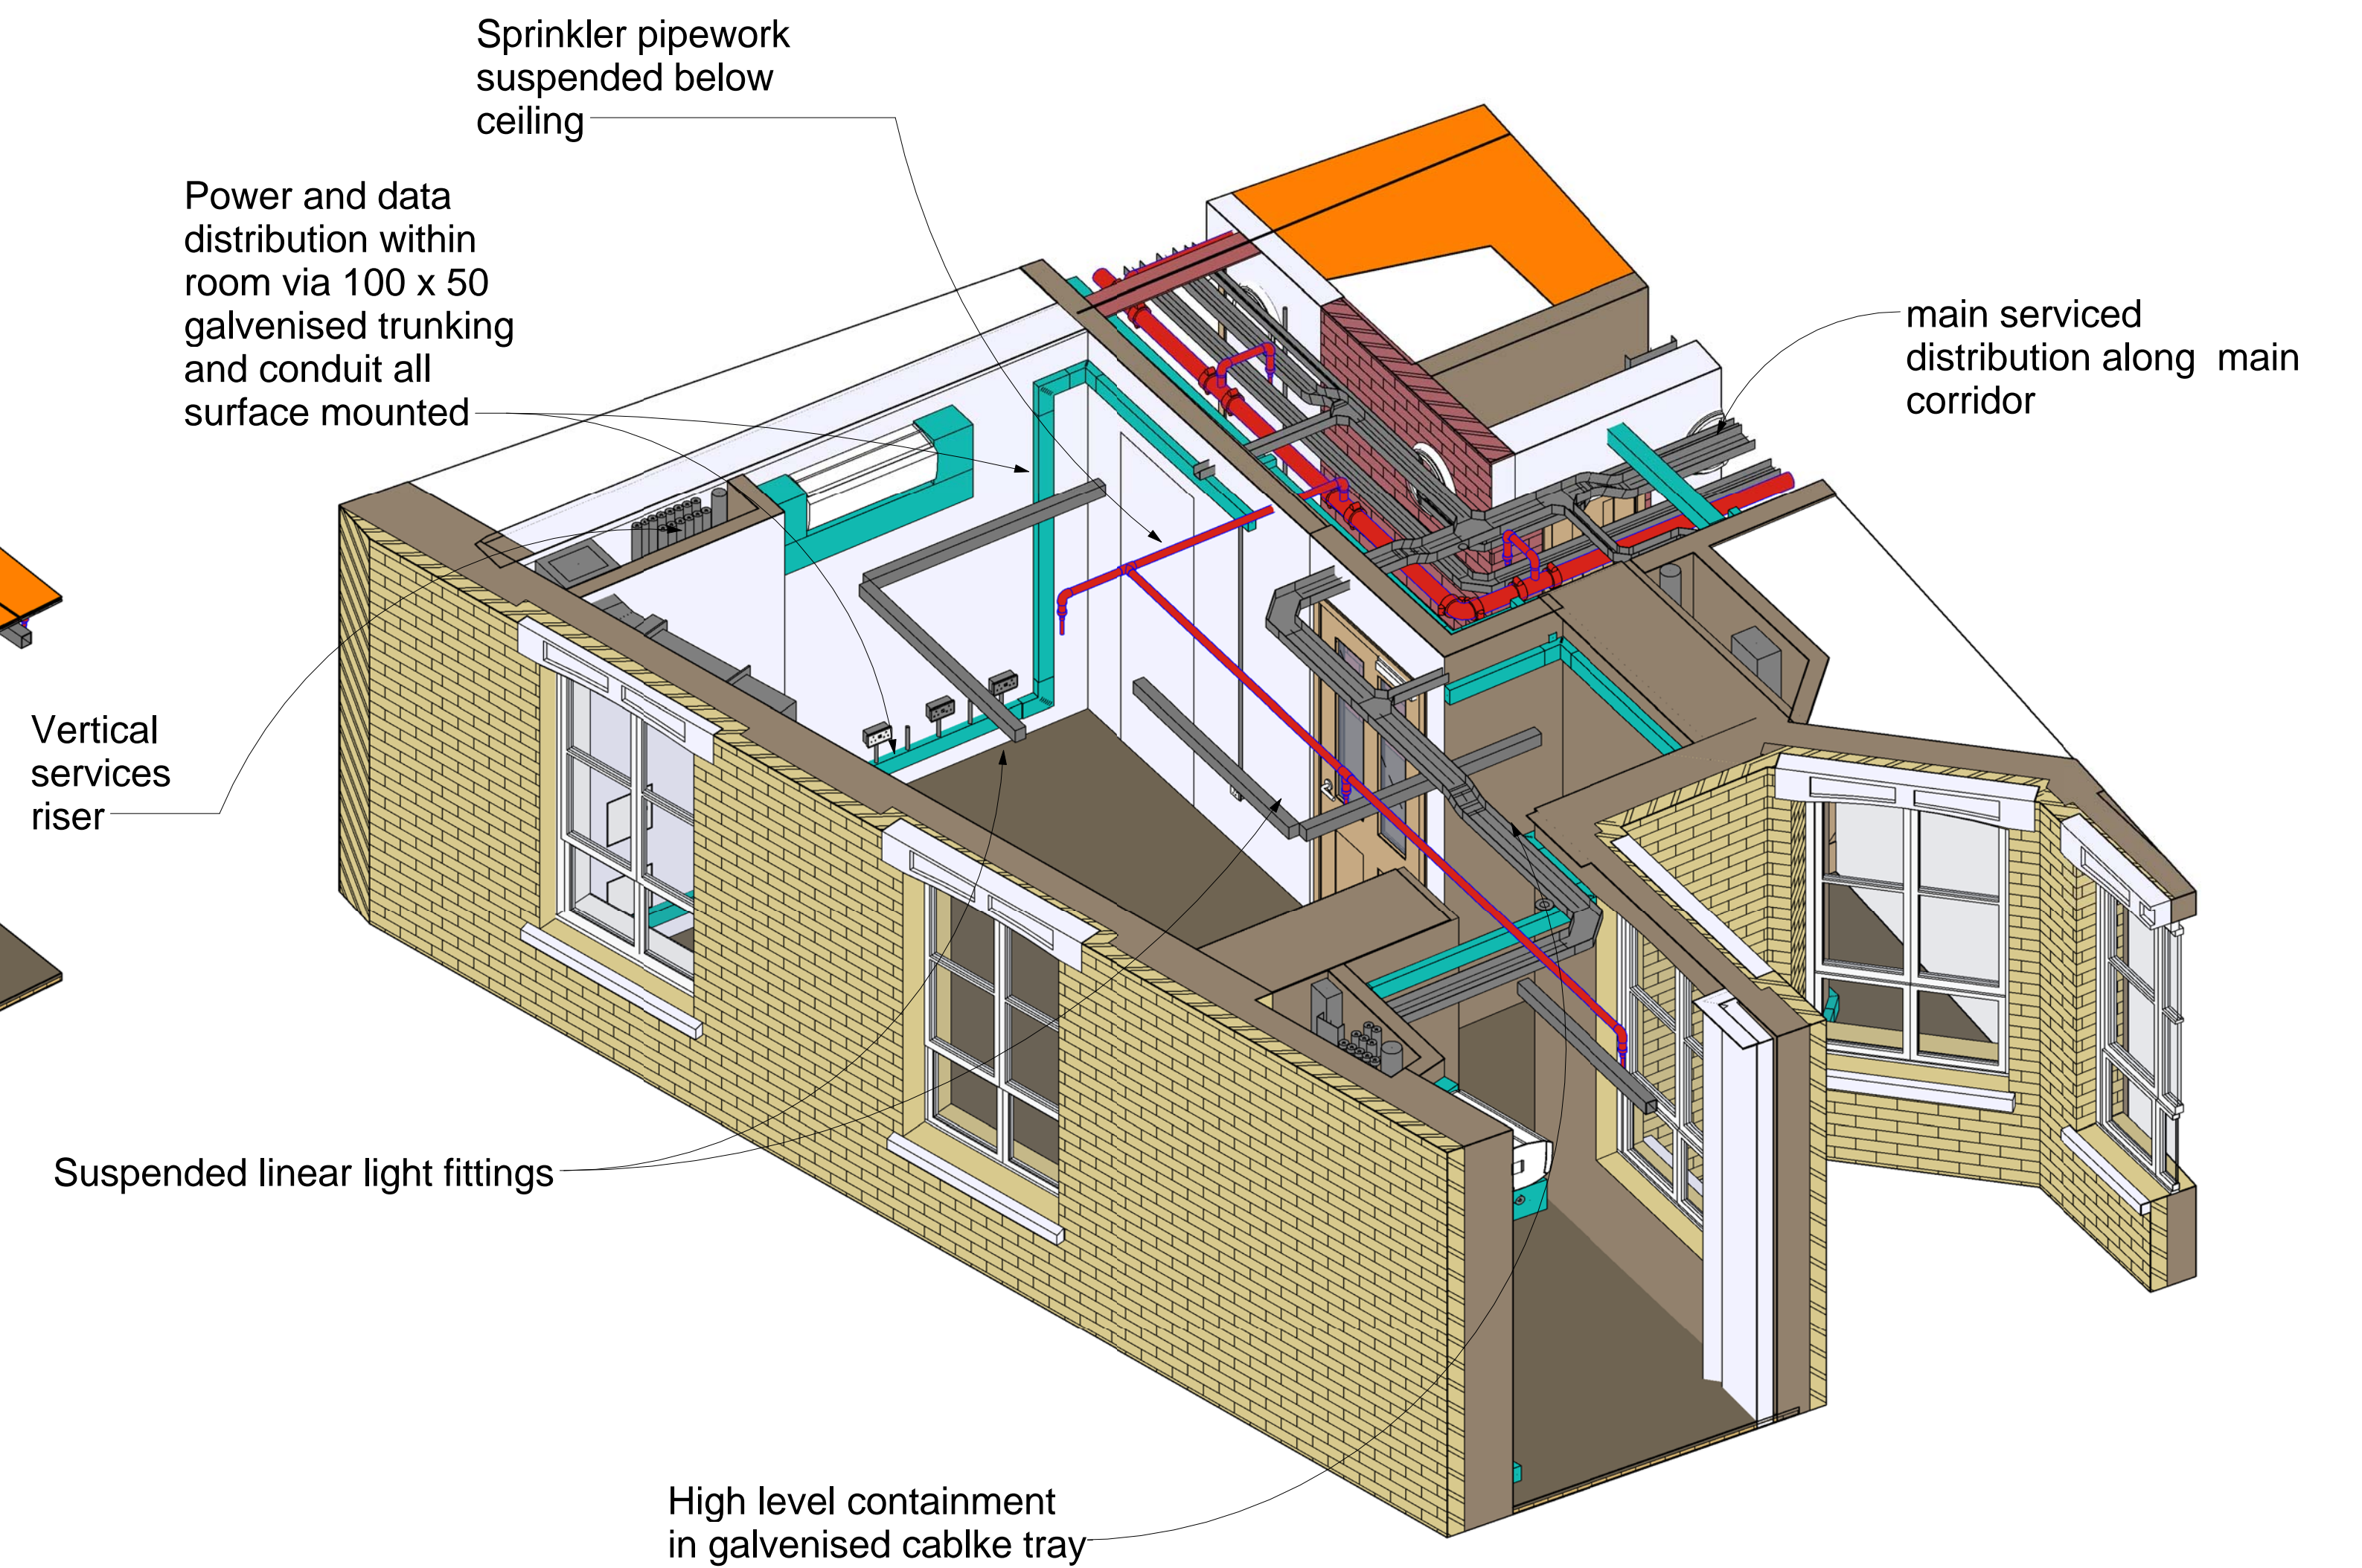

1 Typical Office Services Distribution - View 1

DO NOT SCALE FROM THIS DRAWING.
ALL DIMENSIONS TO BE CHECKED ON SITE.

key plan

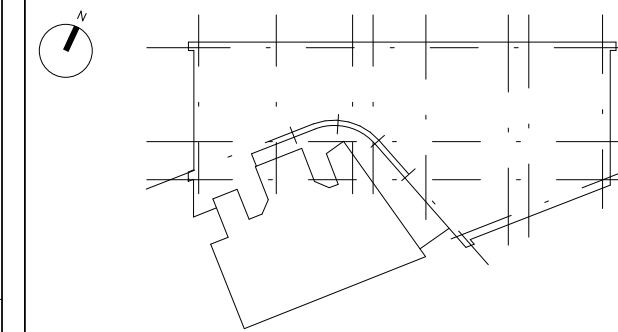

Architecture
Structural Engineering
Environmental Services
Interior Design
Feasibility Studies
3D Visualisation
Building Information Modelling

BAM Design Ltd
An operating company of
BAM Construct UK Ltd
Centrium Business Park
Griffins Way, St Albans
Hertfordshire, AL1 2RD
T 01727 894200
E design@bam.co.uk
W www.bam.co.uk

Stanley South Building -
Building E1
Kings Cross Redevelopment

Typical Office - Services
Distribution- Based on room
S307

COMMENT

contract no.	---	scale	@ A1
client ref.	Argent	date	01/30/13
drawn by	GHP	checked by	GP
drawing no.	4142	ARCH	SK-1001
			-