




2 Typical Office Services Distribution - View 2

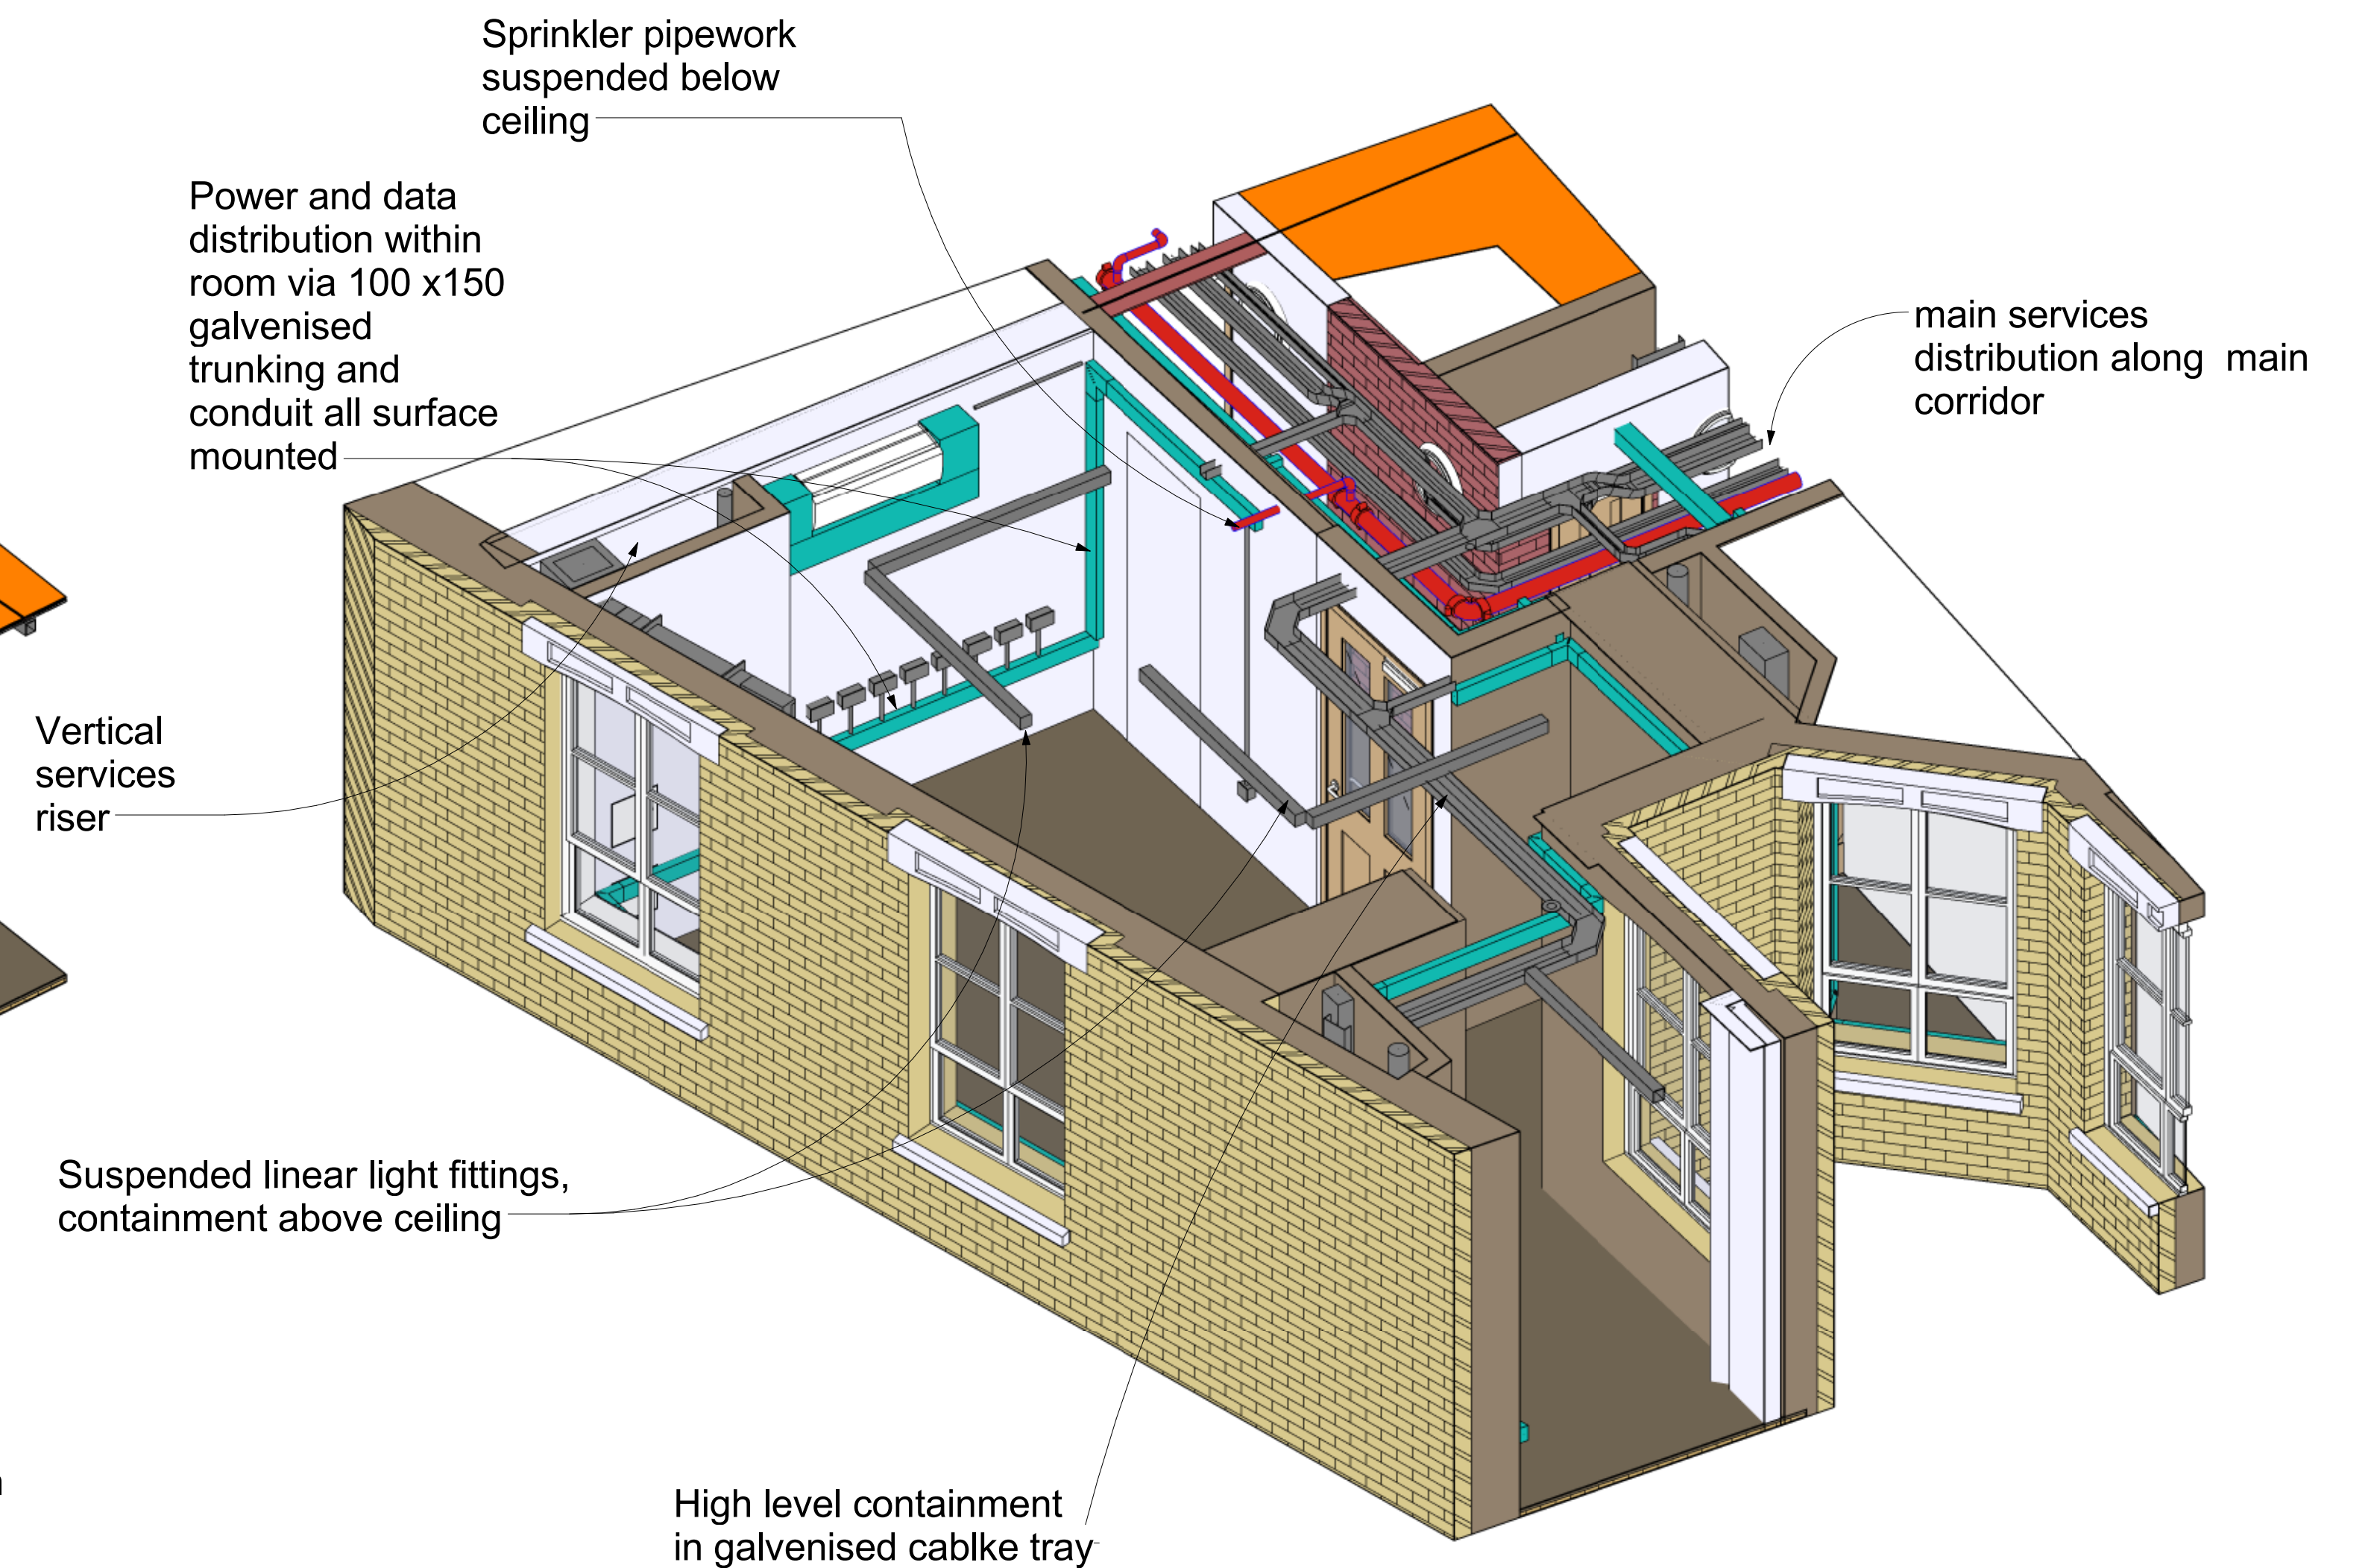

1 Typical Office Services Distribution - View 1

DO NOT SCALE FROM THIS DRAWING.
ALL DIMENSIONS TO BE CHECKED ON SITE.

rev	by	date	chkd	amendments

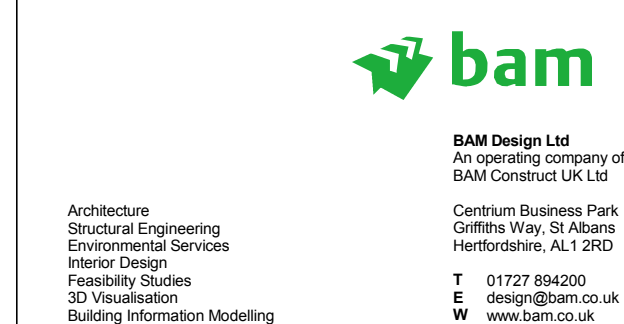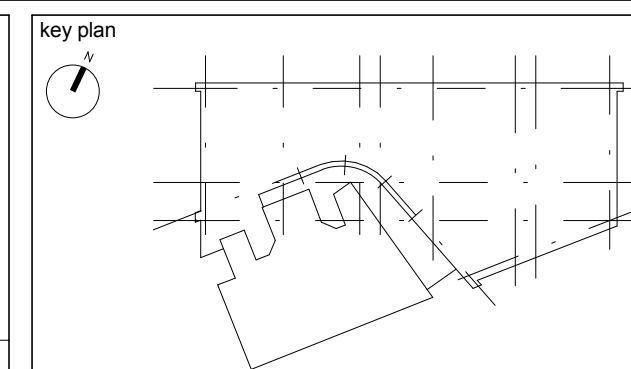

project		Stanley South Building - Building E1 Kings Cross Redevelopment	
title		Typical Office - Services Distribution- Based on room S307	

drawing status				COMMENT			
contract no.	---	scale	@ A1	contract no.	---	scale	@ A1
client ref.	Argent	date	01/30/13	contract no.	---	scale	@ A1
drawn by	GHP	checked by	GP	contract no.	---	scale	@ A1
drawing no.	4142	ARCH	SK-1001	contract no.	---	scale	@ A1
rev	-	rev	-	contract no.	---	scale	@ A1