

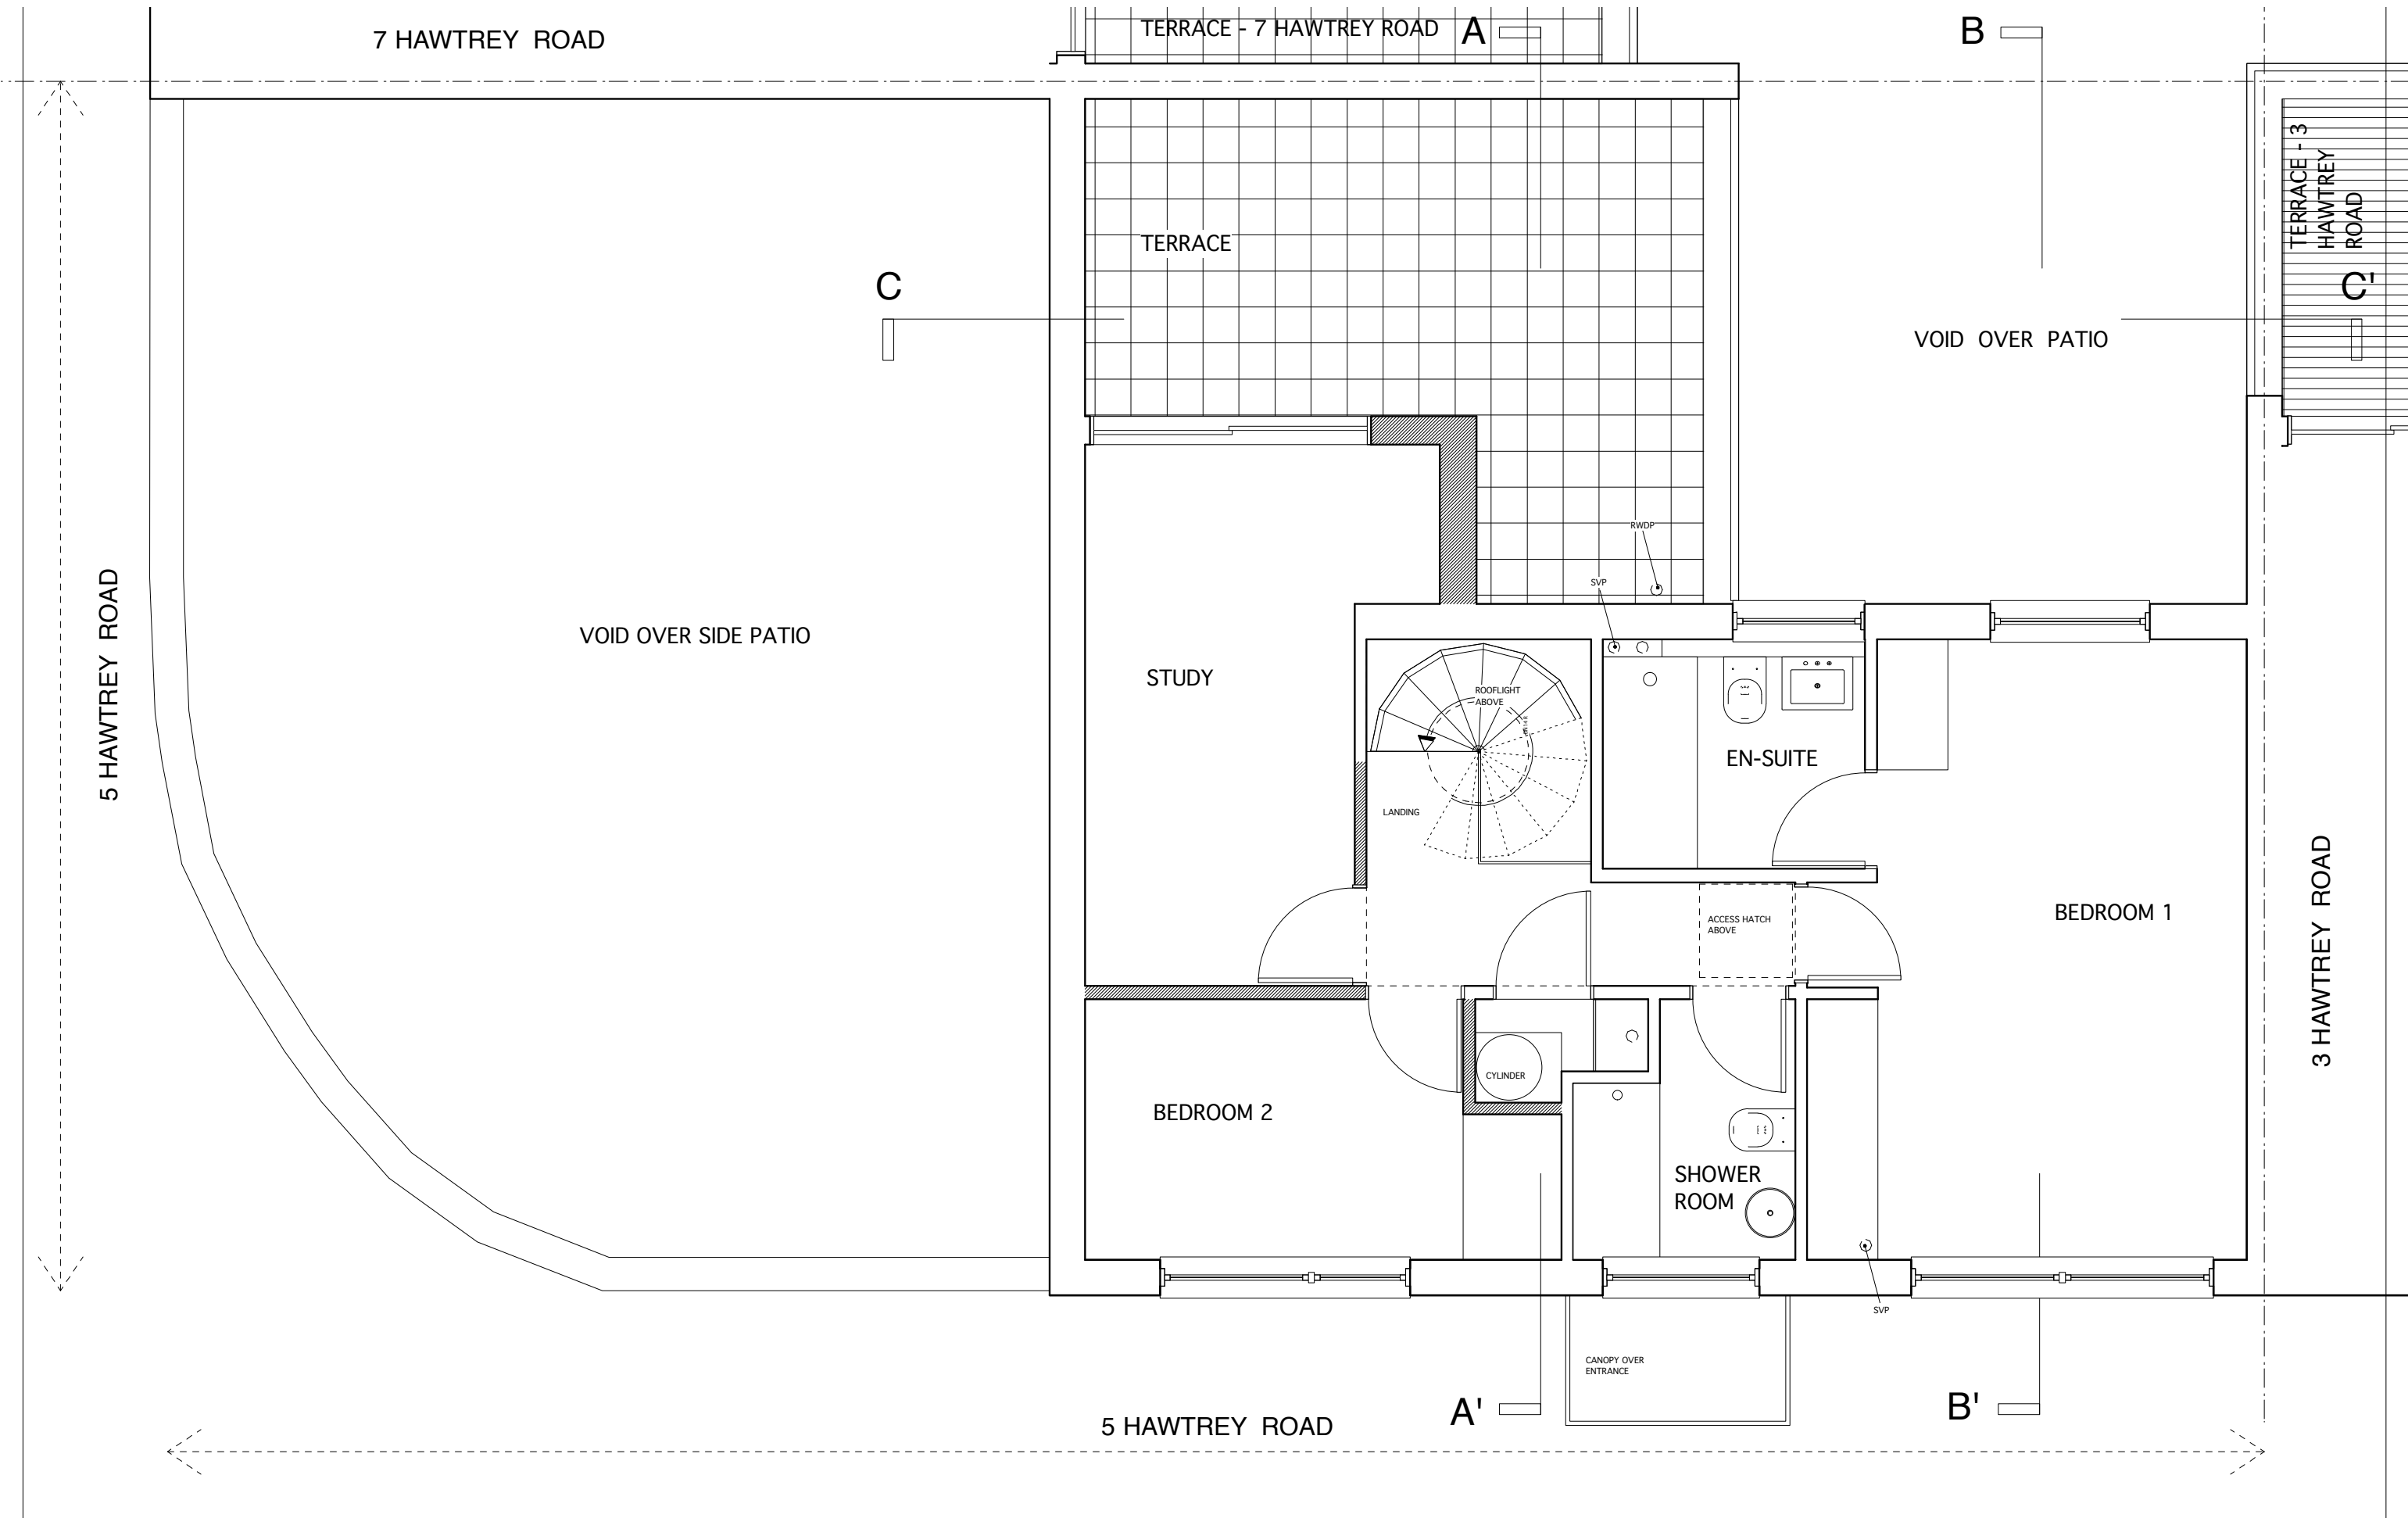


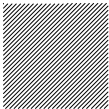

ANTONIO PINYOL - ARCHITECTURE

3 Hawtrey Road  
London NW3 3SS  
  
0044 (0) 7967 308 614  
antoniopinyol@mac.com

REFURBISHMENT AND FIRST FLOOR EXTENSION AT  
5 HAWTREY ROAD  
LONDON NW3 3SS

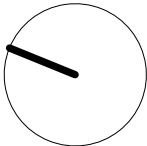

DEMOLISHED /  
ALTERED  
WALLS

FIRST FLOOR PLAN  
AS EXISTING

DO NOT SCALE OF THIS DRAWING. ALL DIMENSIONS  
TO BE CHECKED ON SITE BY CONTRACTOR

353

03

1:50  
@ A3

DEC 12