


PROPOSED PRIMARY SIGNAGE OVERVIEW




EXISTING SIGNAGE OVERVIEW



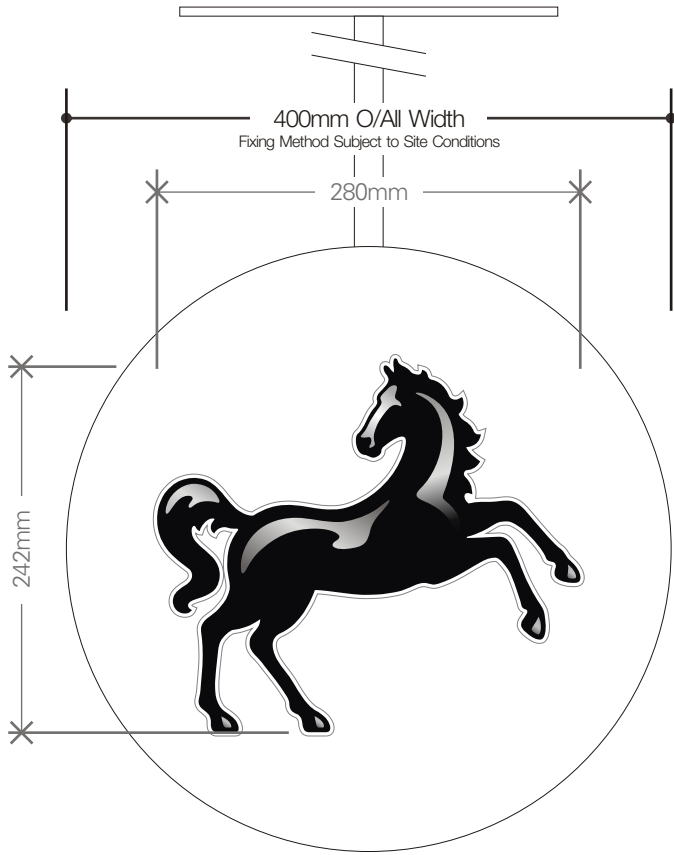

Heritage Suspended Roundel

400mm

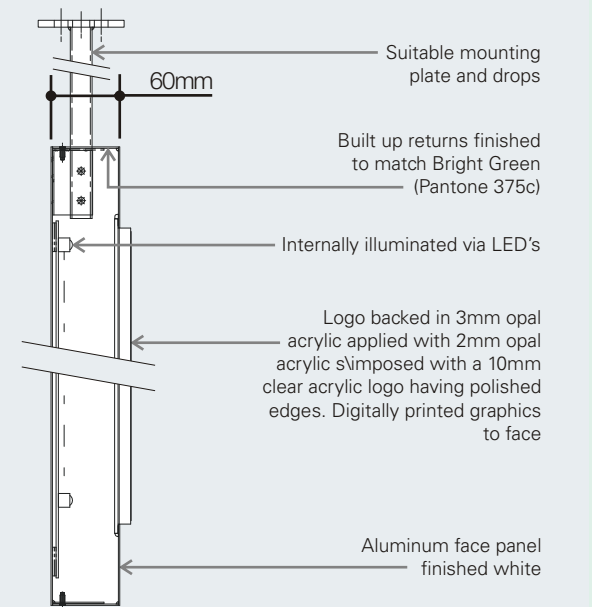

BLAZE NEON LTD
5 Patricia Way, Pysons Road,
Broadstairs, Kent. CT10 2XZ
T +44 (0) 1843 601075 F +44 (0) 1843 867924
www.blazeneon.com

DRAWING SHOWN FOR VISUAL PURPOSES ONLY. ACTUAL SIGNAGE CONSTRUCTION (MANUFACTURE, MATERIALS & TECHNIQUES) MAY DIFFER TO THOSE SHOWN & ARE SUBJECT TO FINAL SITE CONDITIONS

Document Information		
Client:		
LLOYDS BANK		
Address:		
140 CAMDEN HIGH STREET, CAMDEN TOWN, GTR LONDON, NW10NG		
Sheet Number:	Date:	Scale:
1	30/01/13	1:5@A3
Drawn By:	Drawing Number:	Version:
R.UPSON	88347	V1

Revision Notes:		
Note:	Drawn:	Date:

Bright Green

PANTONE 375c

Item 1

PLANNING INFORMATION

DISTANCE BETWEEN UNDERSIDE OF SIGN AND FINISHED FLOOR LEVEL

3100mm

Site Notes:
1. Background dimensions & fixing details required for Roundel

LLOYDS BANK


CAMDEN TOWN

item 2

3-OFF FACE ILLUMINATED BUILT-UP LETTERS

(MOUNTED TO EXISTING BACKGROUND VIA WIRING BAR)

Featuring built up decaled stainless steel letters complete with acrylic faces & Darker Core Green returns.

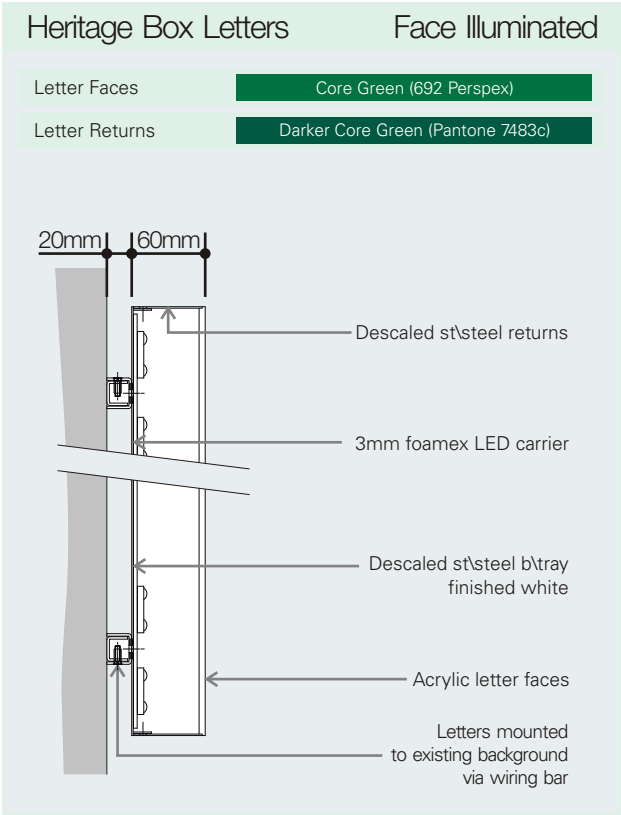

BLAZE NEON LTD
5 Patricia Way, Pysons Road,
Broadstairs, Kent. CT10 2XZ
T +44 (0) 1843 601075 F +44 (0) 1843 867924
www.blazeneon.com

DRAWING SHOWN FOR VISUAL PURPOSES ONLY. ACTUAL SIGNAGE CONSTRUCTION (MANUFACTURE, MATERIALS & TECHNIQUES) MAY DIFFER TO THOSE SHOWN & ARE SUBJECT TO FINAL SITE CONDITIONS

Document Information		
Client:		
LLOYDS BANK		
Address:		
140 CAMDEN HIGH STREET, CAMDEN TOWN, GTR LONDON, NW10NG		
Sheet Number:	Date:	Scale:
2	30/01/13	1:10@A3
Drawn By:	Drawing Number:	Version:
R.UPSON	88347	V1

Revision Notes:		
Note:	Drawn:	Date:

Item 2 PLANNING INFORMATION

DISTANCE BETWEEN UNDERSIDE OF
SIGN AND FINISHED FLOOR LEVEL

4362mm

Site Notes:



2. Existing Background Height 360mm

item 3

2-OFF INTERNALLY ILLUMINATED PROJECTING
SIGNS

Scale 1:10 @ A3

Featuring satin stainless steel bracketry, aluminium face panels complete with push through perimeter illuminated logo detail.

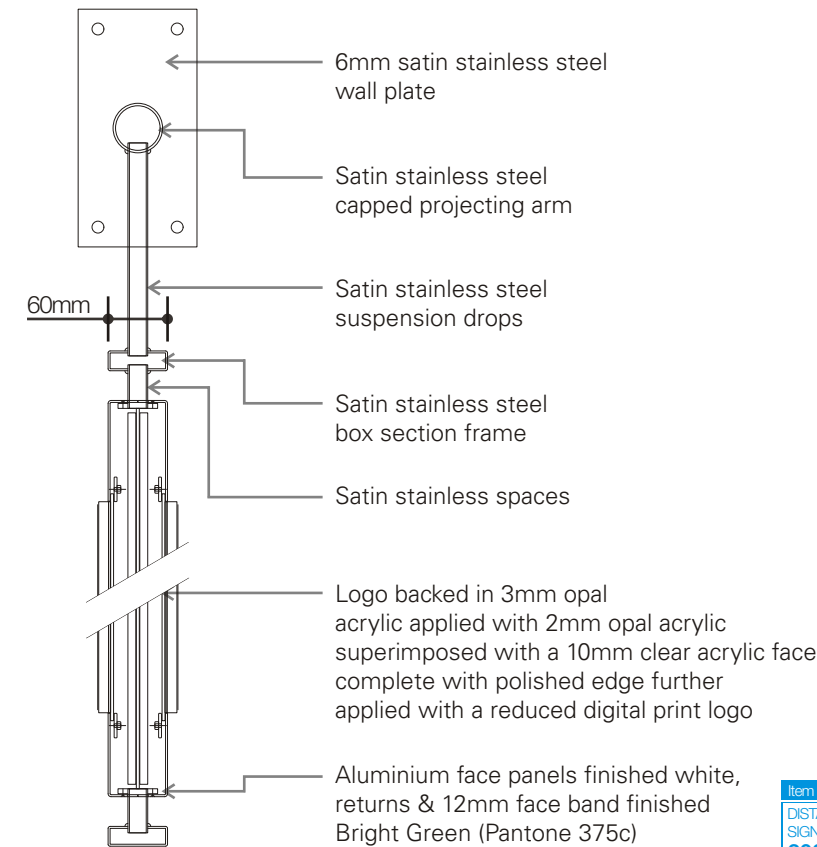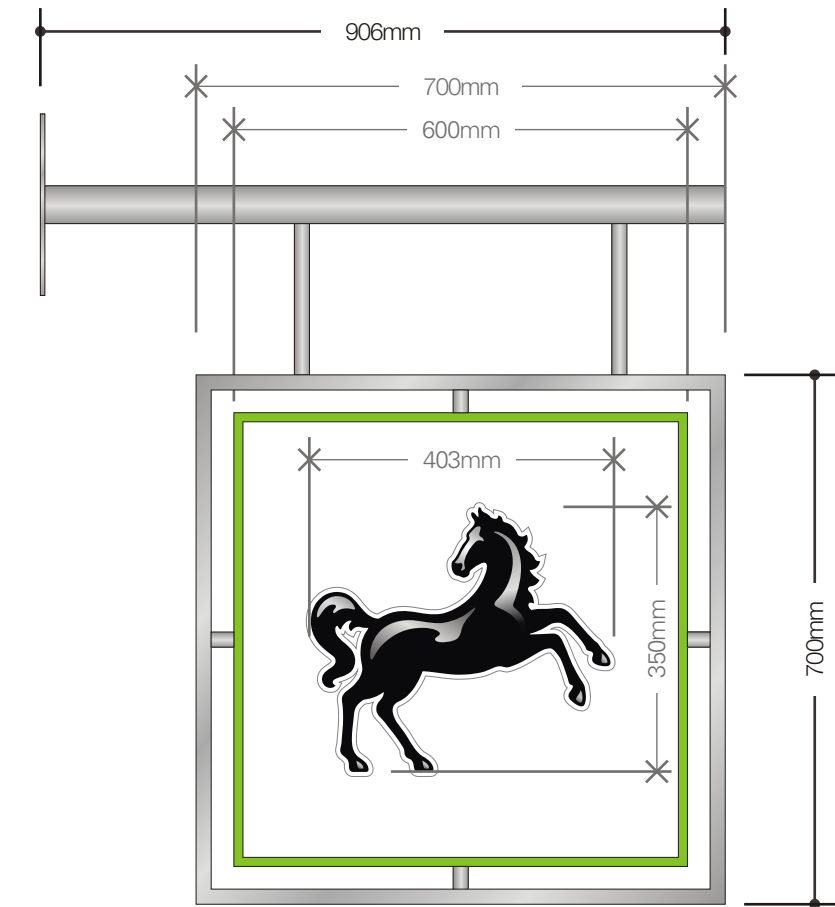

Item 3 PLANNING INFORMATION
DISTANCE BETWEEN UNDERSIDE OF
SIGN AND FINISHED FLOOR LEVEL
3000mm



BLAZE NEON LTD

5 Patricia Way, Pysons Road,
Broadstairs, Kent. CT10 2XZ

T +44 (0) 1843 601075 F +44 (0) 1843 867924

www.blazeneon.com

DRAWING SHOWN FOR VISUAL PURPOSES ONLY. ACTUAL SIGNAGE
CONSTRUCTION (MANUFACTURE, MATERIALS & TECHNIQUES) MAY
DIFFER TO THOSE SHOWN & ARE SUBJECT TO FINAL SITE CONDITIONS

Document Information

Client:

LLOYDS BANK

Address:

140 CAMDEN HIGH STREET,
CAMDEN TOWN, GTR LONDON,
NW10NG

Sheet Number:
3

Date:
30/01/13

Scale:
AS SHOWN

Drawn By:

R.UPSON

Drawing Number:

88347

Version:



V1

Revision Notes:

Note:

Drawn:


Date:

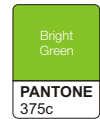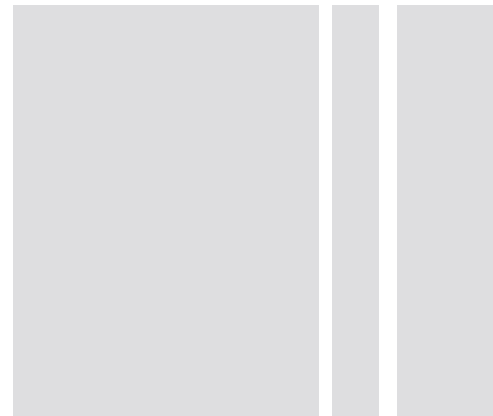


BLAZE STANDARD PAINT FINISH IS 60% SEMI GLOSS. CLIENT TO
ADVISE PRIOR TO APPROVAL IF ANY SPECIAL FINISHES ARE REQUIRED



THE COPYRIGHT OF THIS DRAWING IS OWNED BY
BLAZE NEON LIMITED AND IS NOT TO BE DISCLOSED TO
OTHER PERSONS OR TO BE USED FOR
MANUFACTURING PURPOSES WITHOUT PERMISSION.

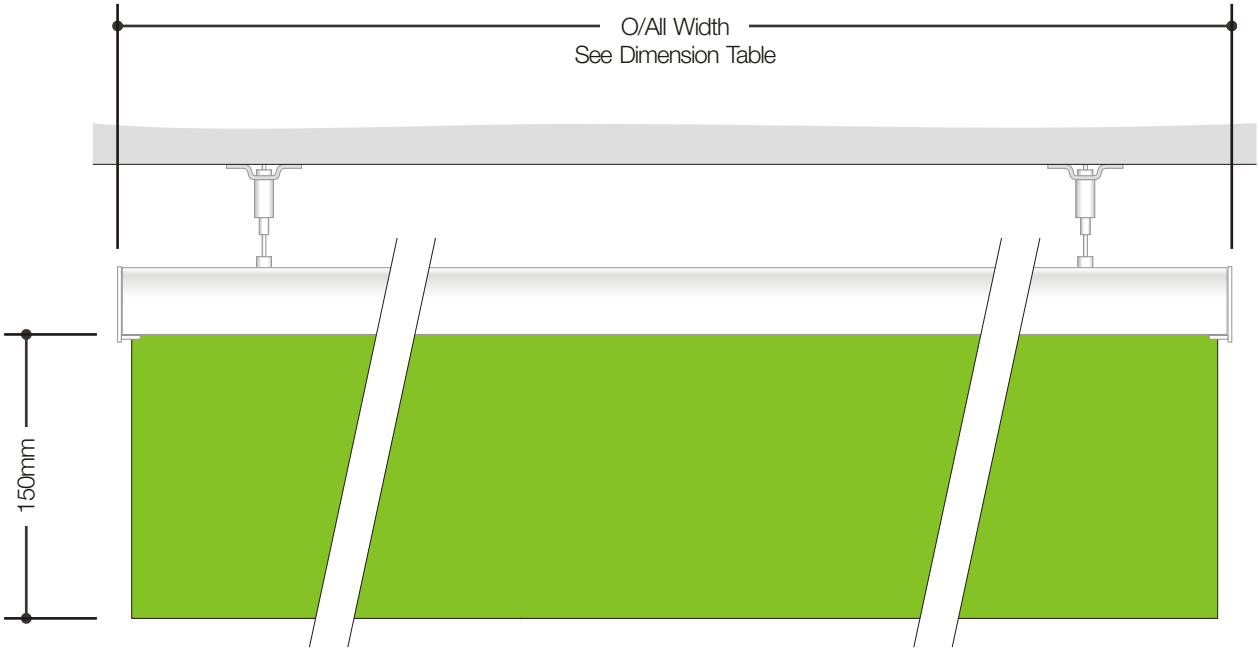

	O/All Width	Fin Height
A	1150mm	150mm
B	815mm	150mm
C	2830mm	150mm

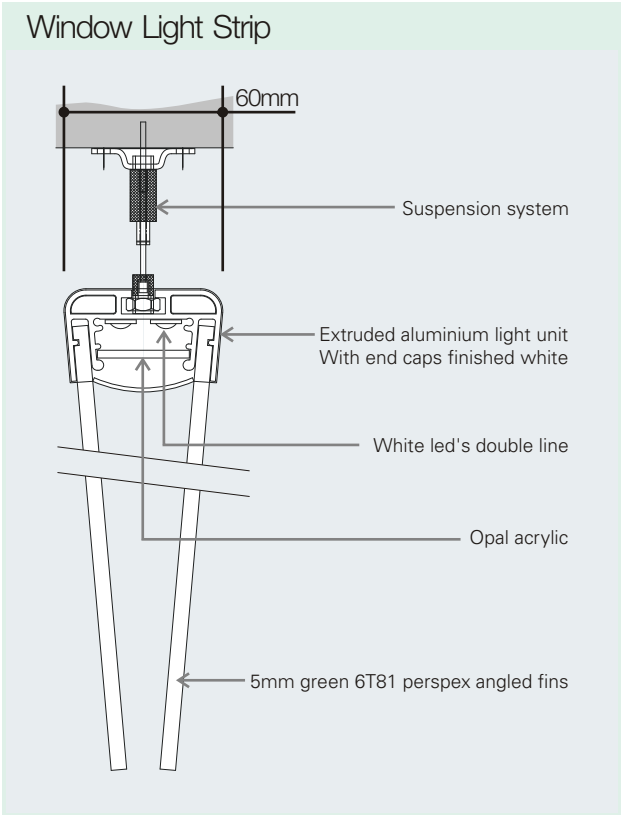

BLAZE NEON LTD
5 Patricia Way, Pysons Road,
Broadstairs, Kent. CT10 2XZ
T +44 (0) 1843 601075 F +44 (0) 1843 867924
www.blazeneon.com

DRAWING SHOWN FOR VISUAL PURPOSES ONLY. ACTUAL SIGNAGE
CONSTRUCTION (MANUFACTURE, MATERIALS & TECHNIQUES) MAY
DIFFER TO THOSE SHOWN & ARE SUBJECT TO FINAL SITE CONDITIONS

Document Information

Client:
LLOYDS BANK
Address:
140 CAMDEN HIGH STREET,
CAMDEN TOWN, GTR LONDON,
NW10NG
Sheet Number: 4 Date: 30/01/13 Scale: 1:4@A3

Drawn By: R.UPSON	Drawing Number: 88347	Version: V1
----------------------	--------------------------	----------------

Revision Notes:	Drawn:	Date:
Note:		



BLAZE STANDARD PAINT FINISH IS 60% SEMI GLOSS. CLIENT TO
ADVISE PRIOR TO APPROVAL IF ANY SPECIAL FINISHES ARE REQUIRED

© THE COPYRIGHT OF THIS DRAWING IS OWNED BY
BLAZE NEON LIMITED AND IS NOT TO BE DISCLOSED TO
OTHER PERSONS OR TO BE USED FOR
MANUFACTURING PURPOSES WITHOUT PERMISSION.

PROPOSED SECONDARY SIGNAGE OVERVIEW



EXISTING SIGNAGE OVERVIEW




item 5

NON ILLUMINATED NAMEPLATE

Folded aluminium nameplate finished Darker Core Green with push through stainless steel letters & vinyl graphic to face.

Scale 1:4 @ A3

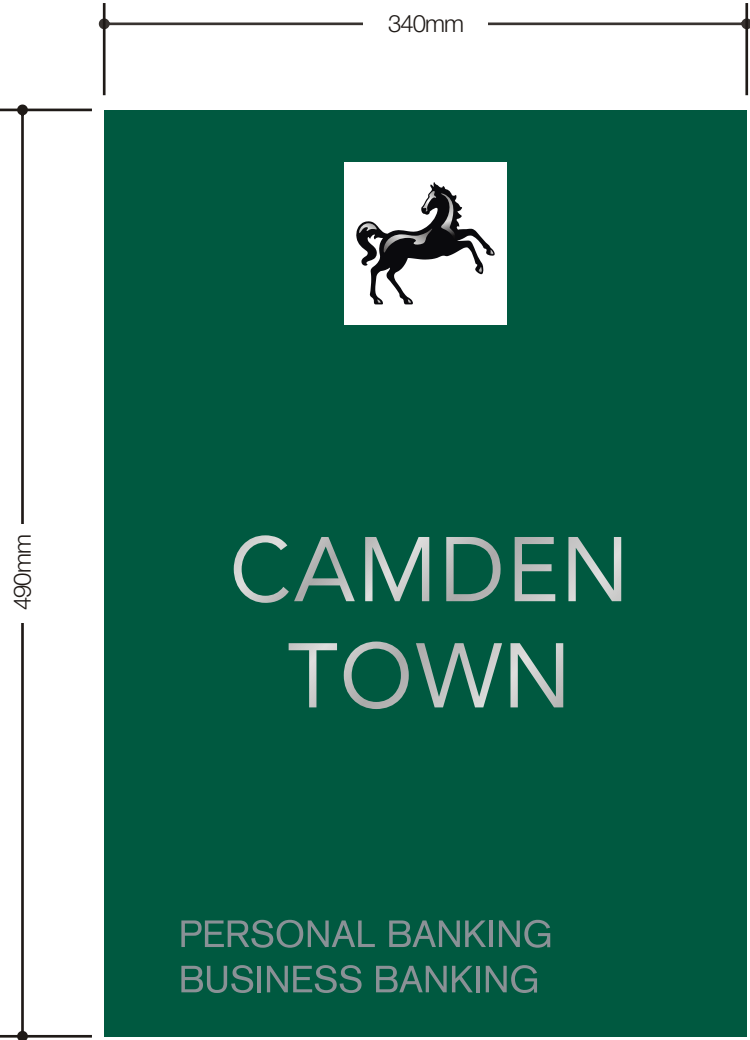

Panel Darker Core Green (Pantone 7483c)

item 6

2-OFF REVERSE APPLIED VINYL

Featuring digitally printed graphics

Scale 1:4 @ A3



BLAZE NEON LTD

5 Patricia Way, Pysons Road,
Broadstairs, Kent. CT10 2XZ

T +44 (0) 1843 601075 F +44 (0) 1843 867924

www.blazeneon.com

DRAWING SHOWN FOR VISUAL PURPOSES ONLY. ACTUAL SIGNAGE
CONSTRUCTION (MANUFACTURE, MATERIALS & TECHNIQUES) MAY
DIFFER TO THOSE SHOWN & ARE SUBJECT TO FINAL SITE CONDITIONS

Document Information

Client:

LLOYDS BANK

Address:

140 CAMDEN HIGH STREET,
CAMDEN TOWN, GTR LONDON,
NW10NG

Sheet Number:
5

Date:
30/01/13

Scale:
AS SHOWN

Drawn By:

R.UPSON

Drawing Number:

88347

Version:

V1

Revision Notes:

Note:	Drawn:	Date:

Darker Core
Green

PANTONE
7483c

BLAZE STANDARD PAINT FINISH IS 60% SEMI GLOSS, CLIENT TO
ADVISE PRIOR TO APPROVAL IF ANY SPECIAL FINISHES ARE REQUIRED

THE COPYRIGHT OF THIS DRAWING IS OWNED BY
BLAZE NEON LIMITED AND IS NOT TO BE DISCLOSED TO
OTHER PERSONS OR TO BE USED FOR
MANUFACTURING PURPOSES WITHOUT PERMISSION.