


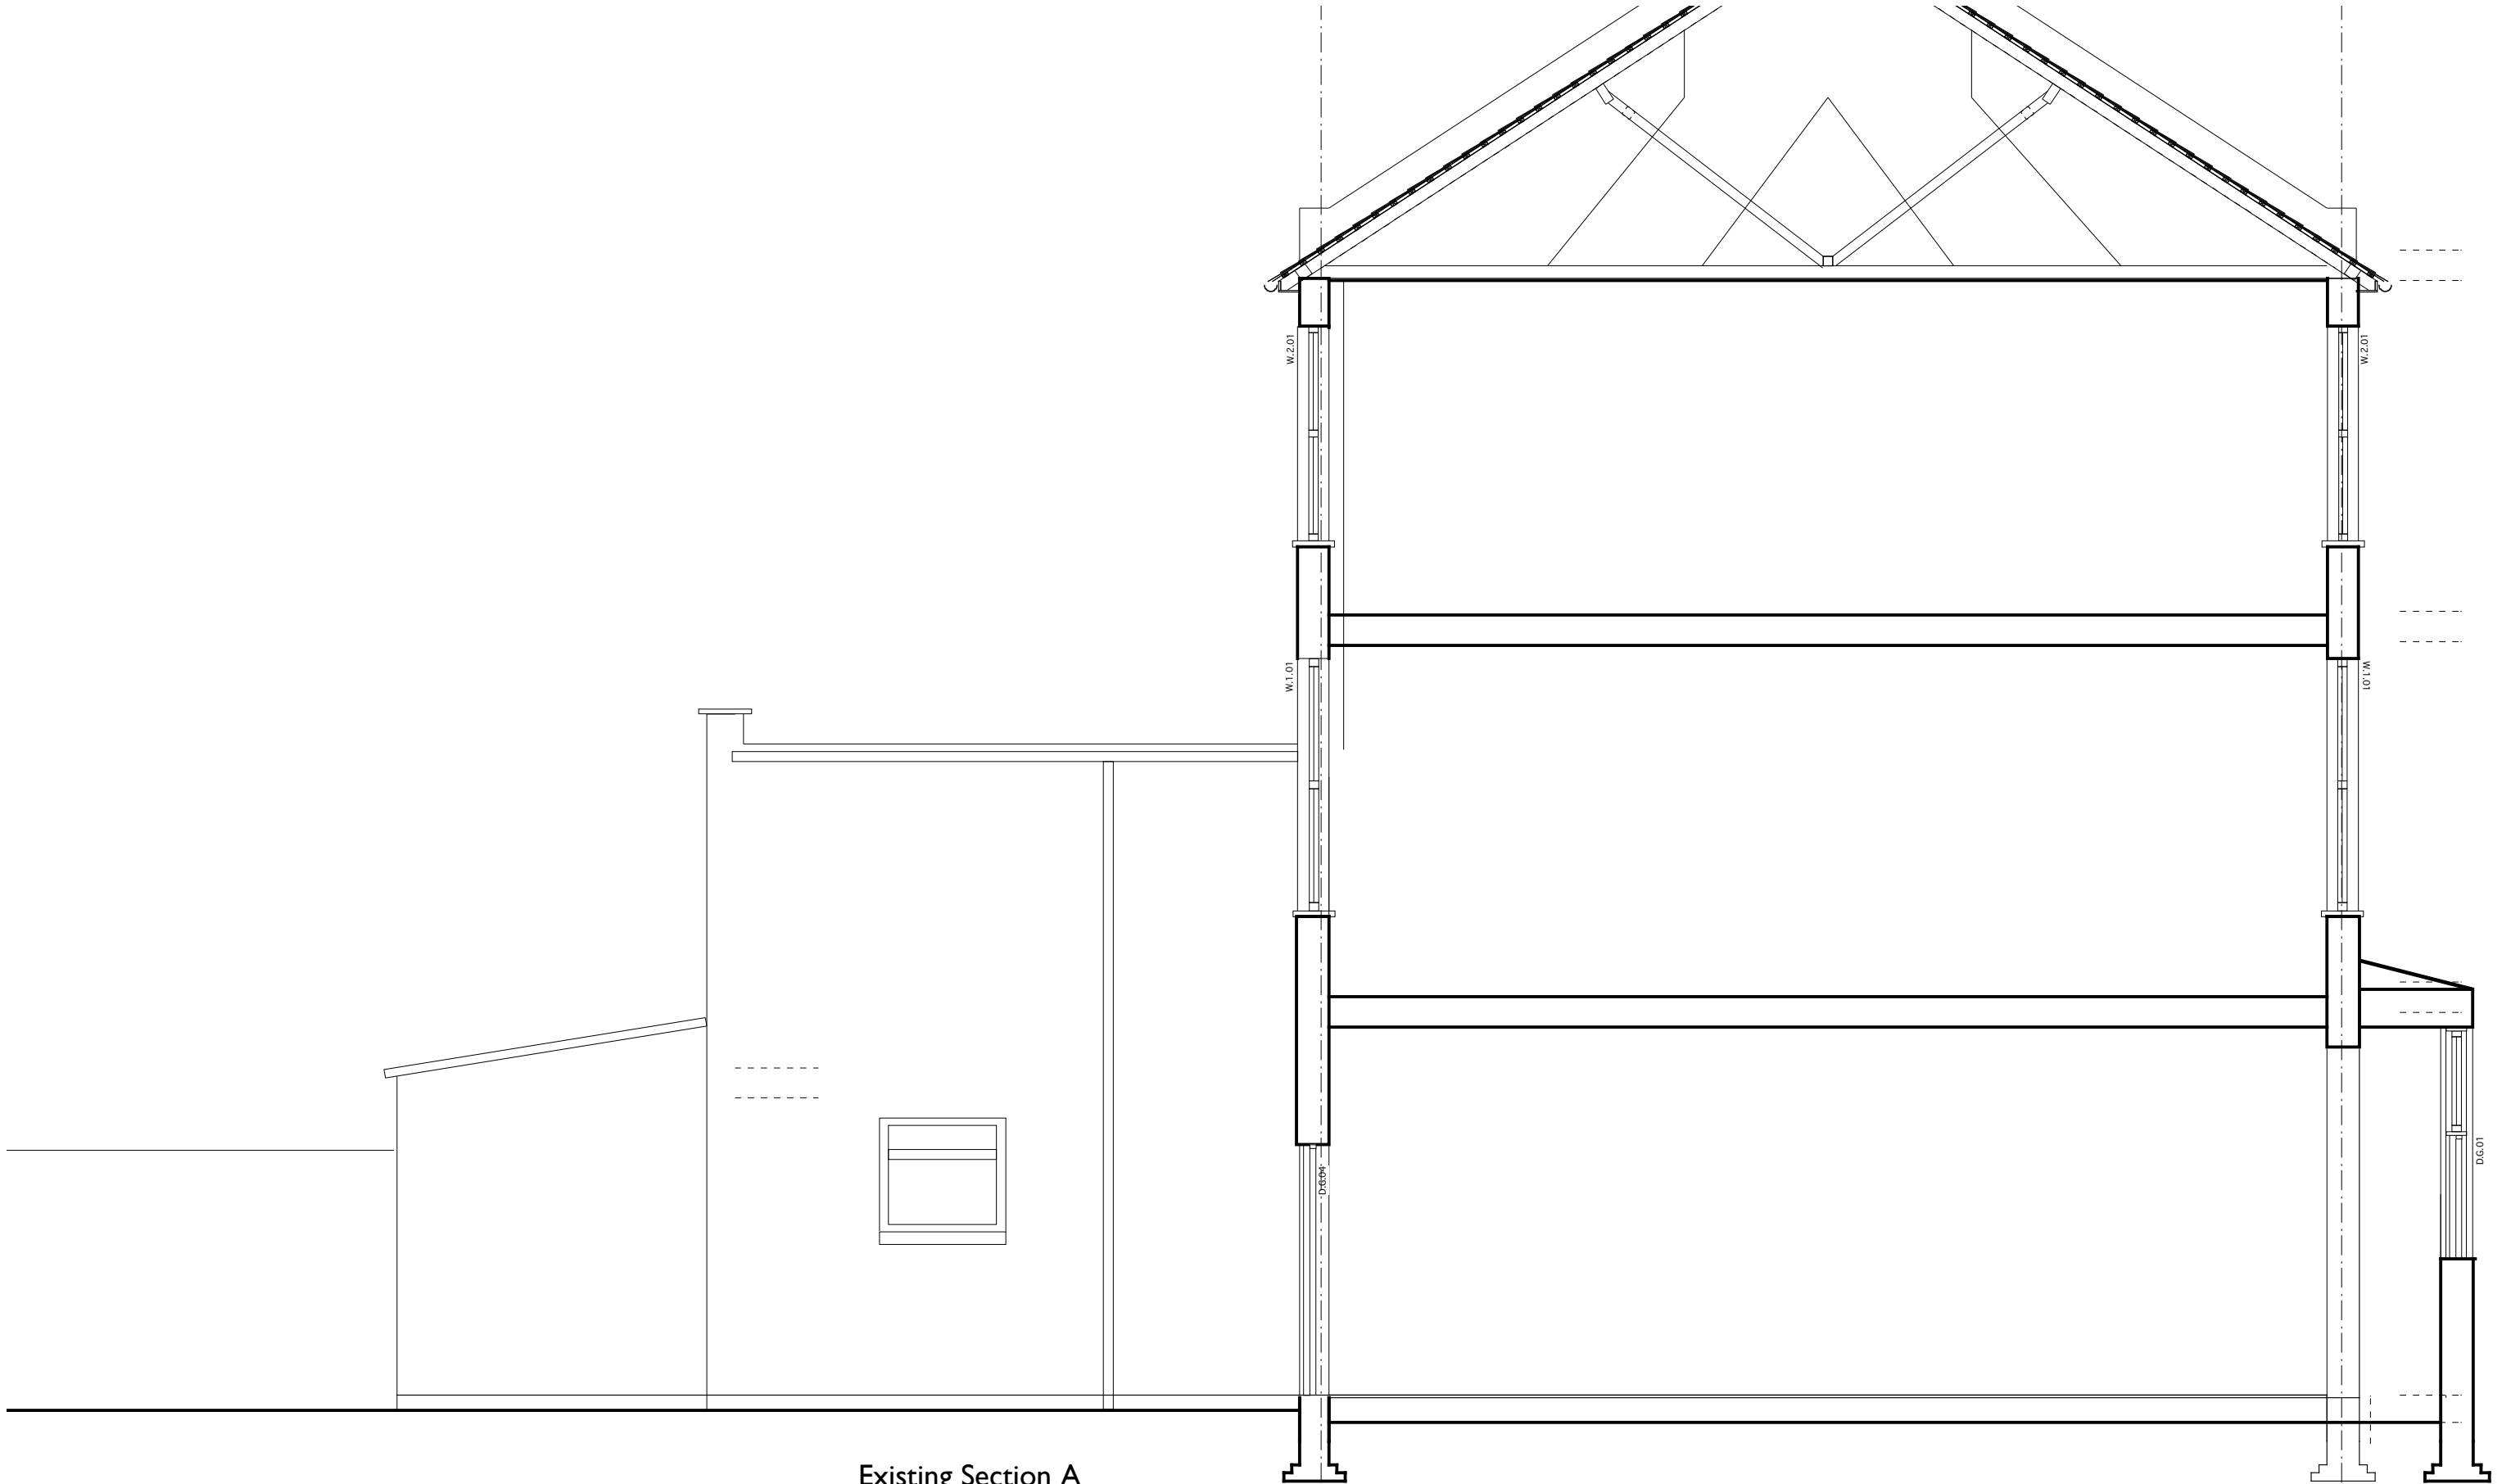

Existing Section A