


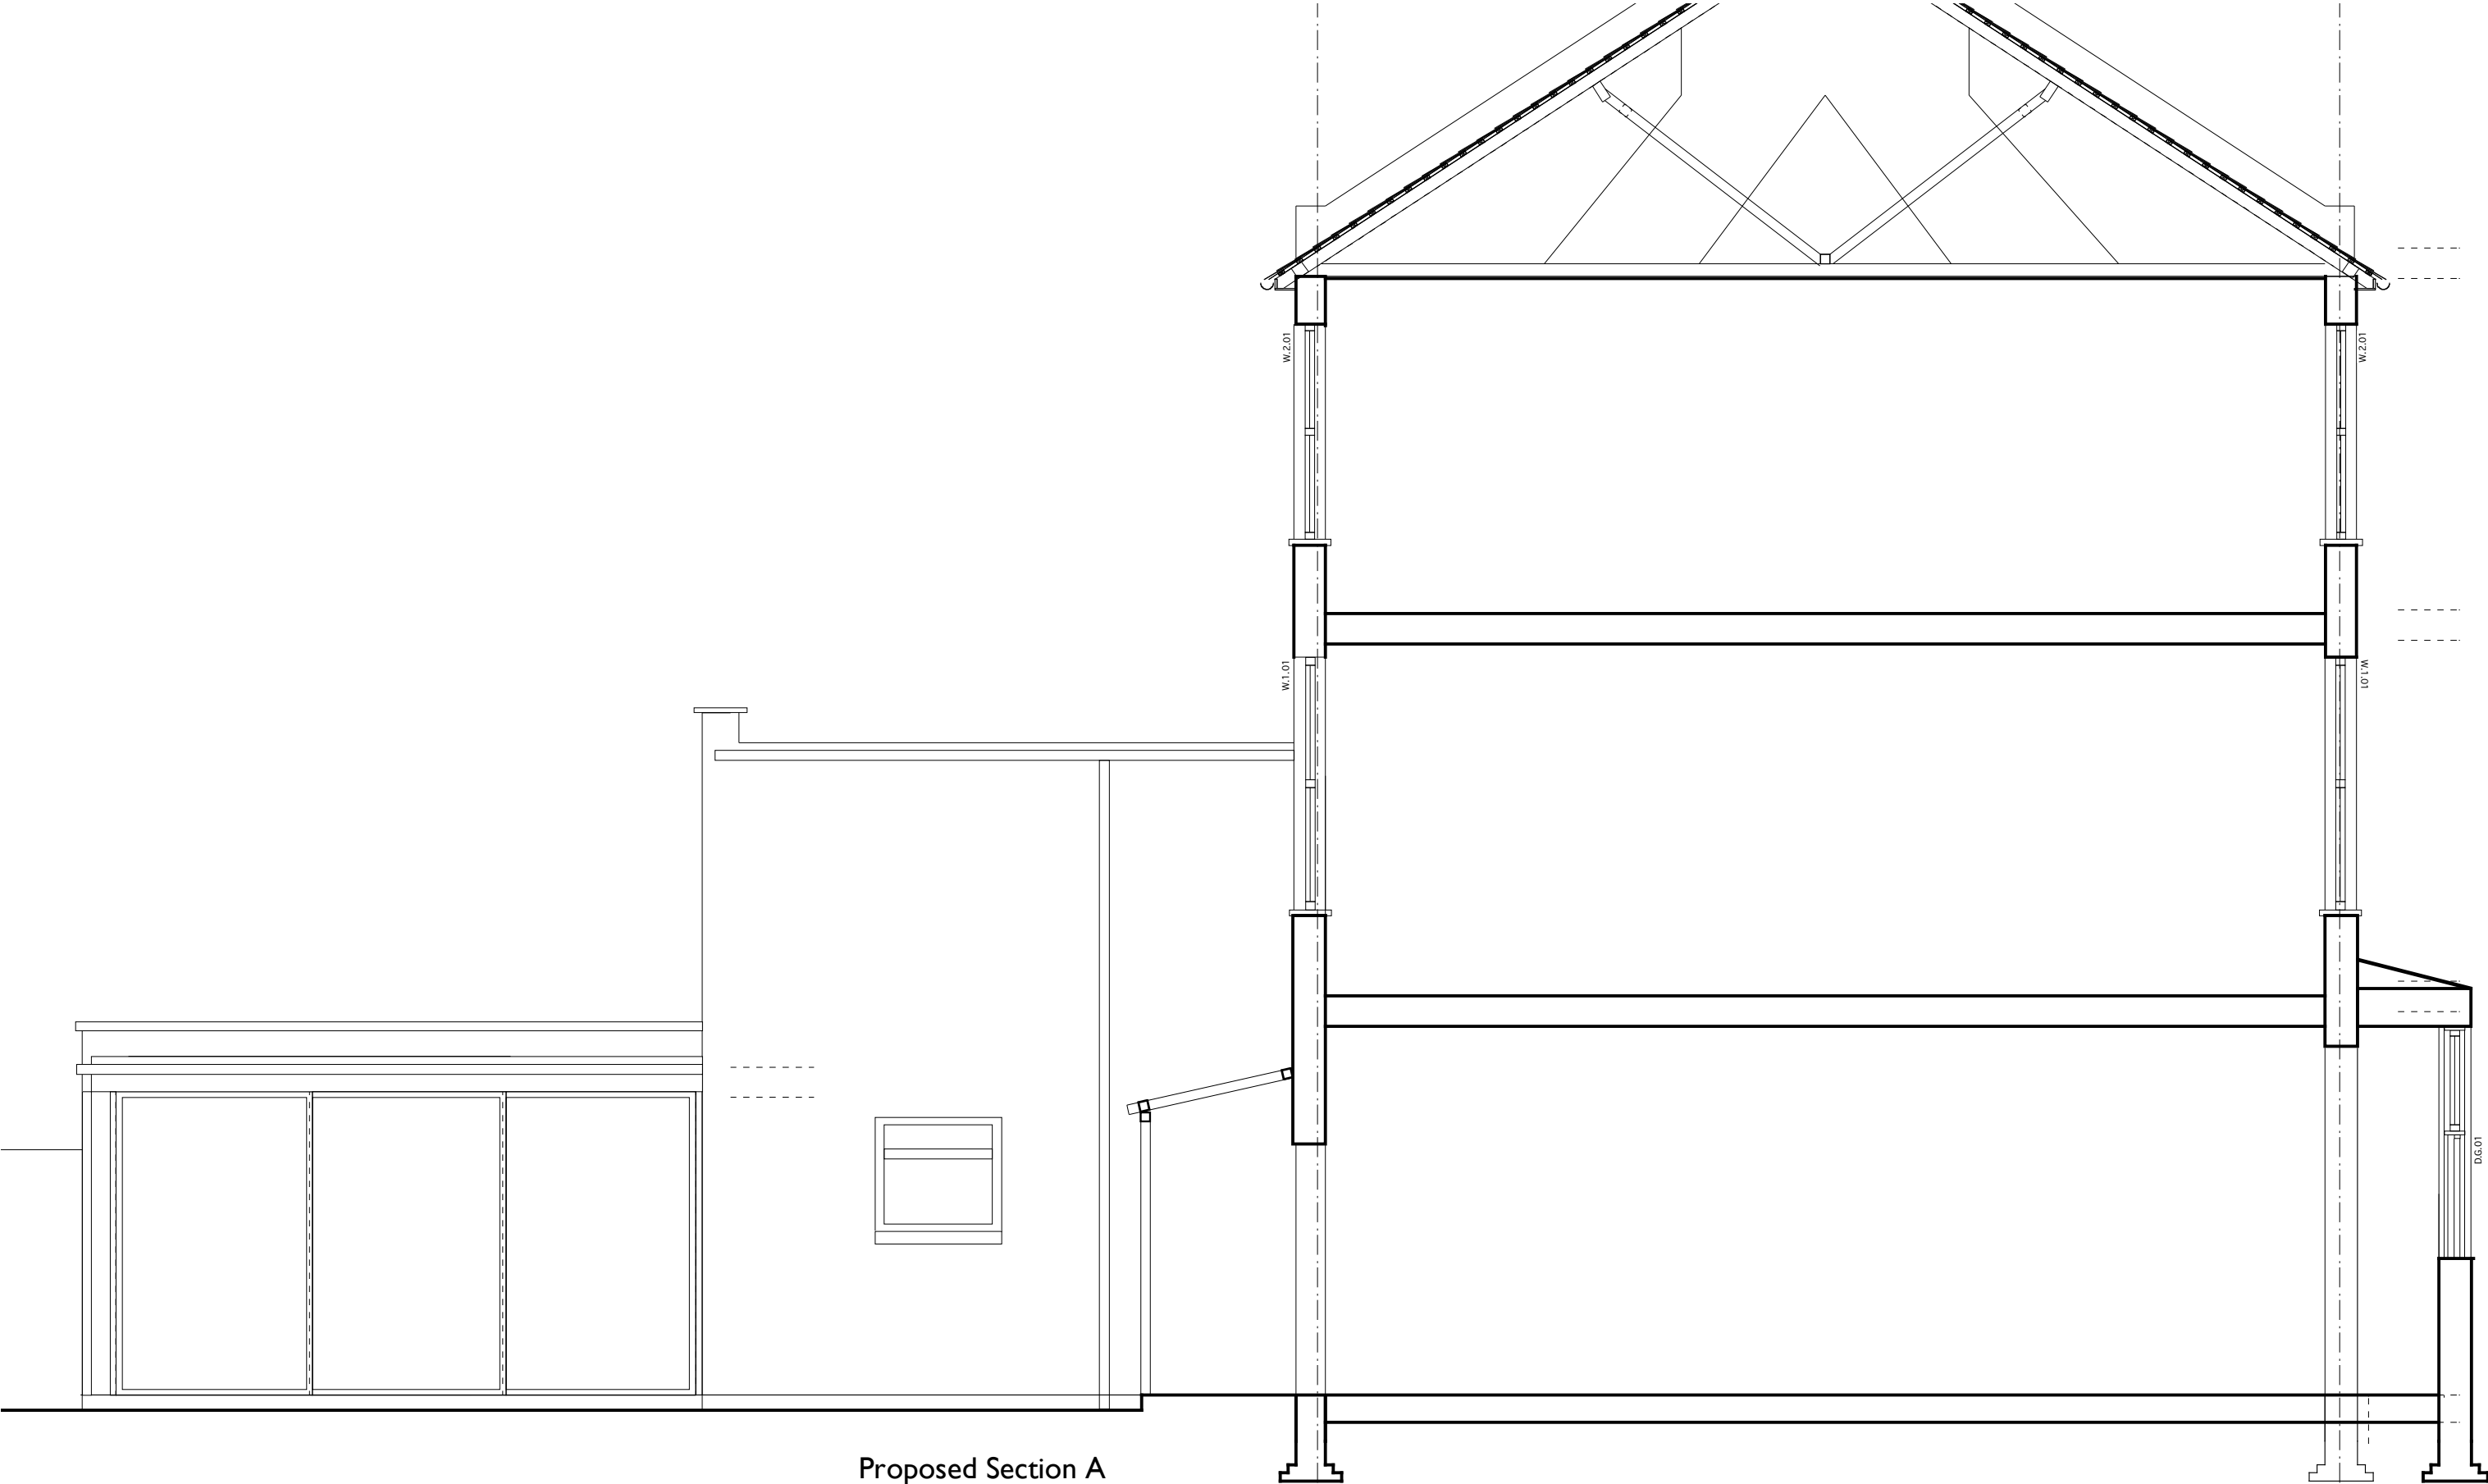

Proposed Section A