


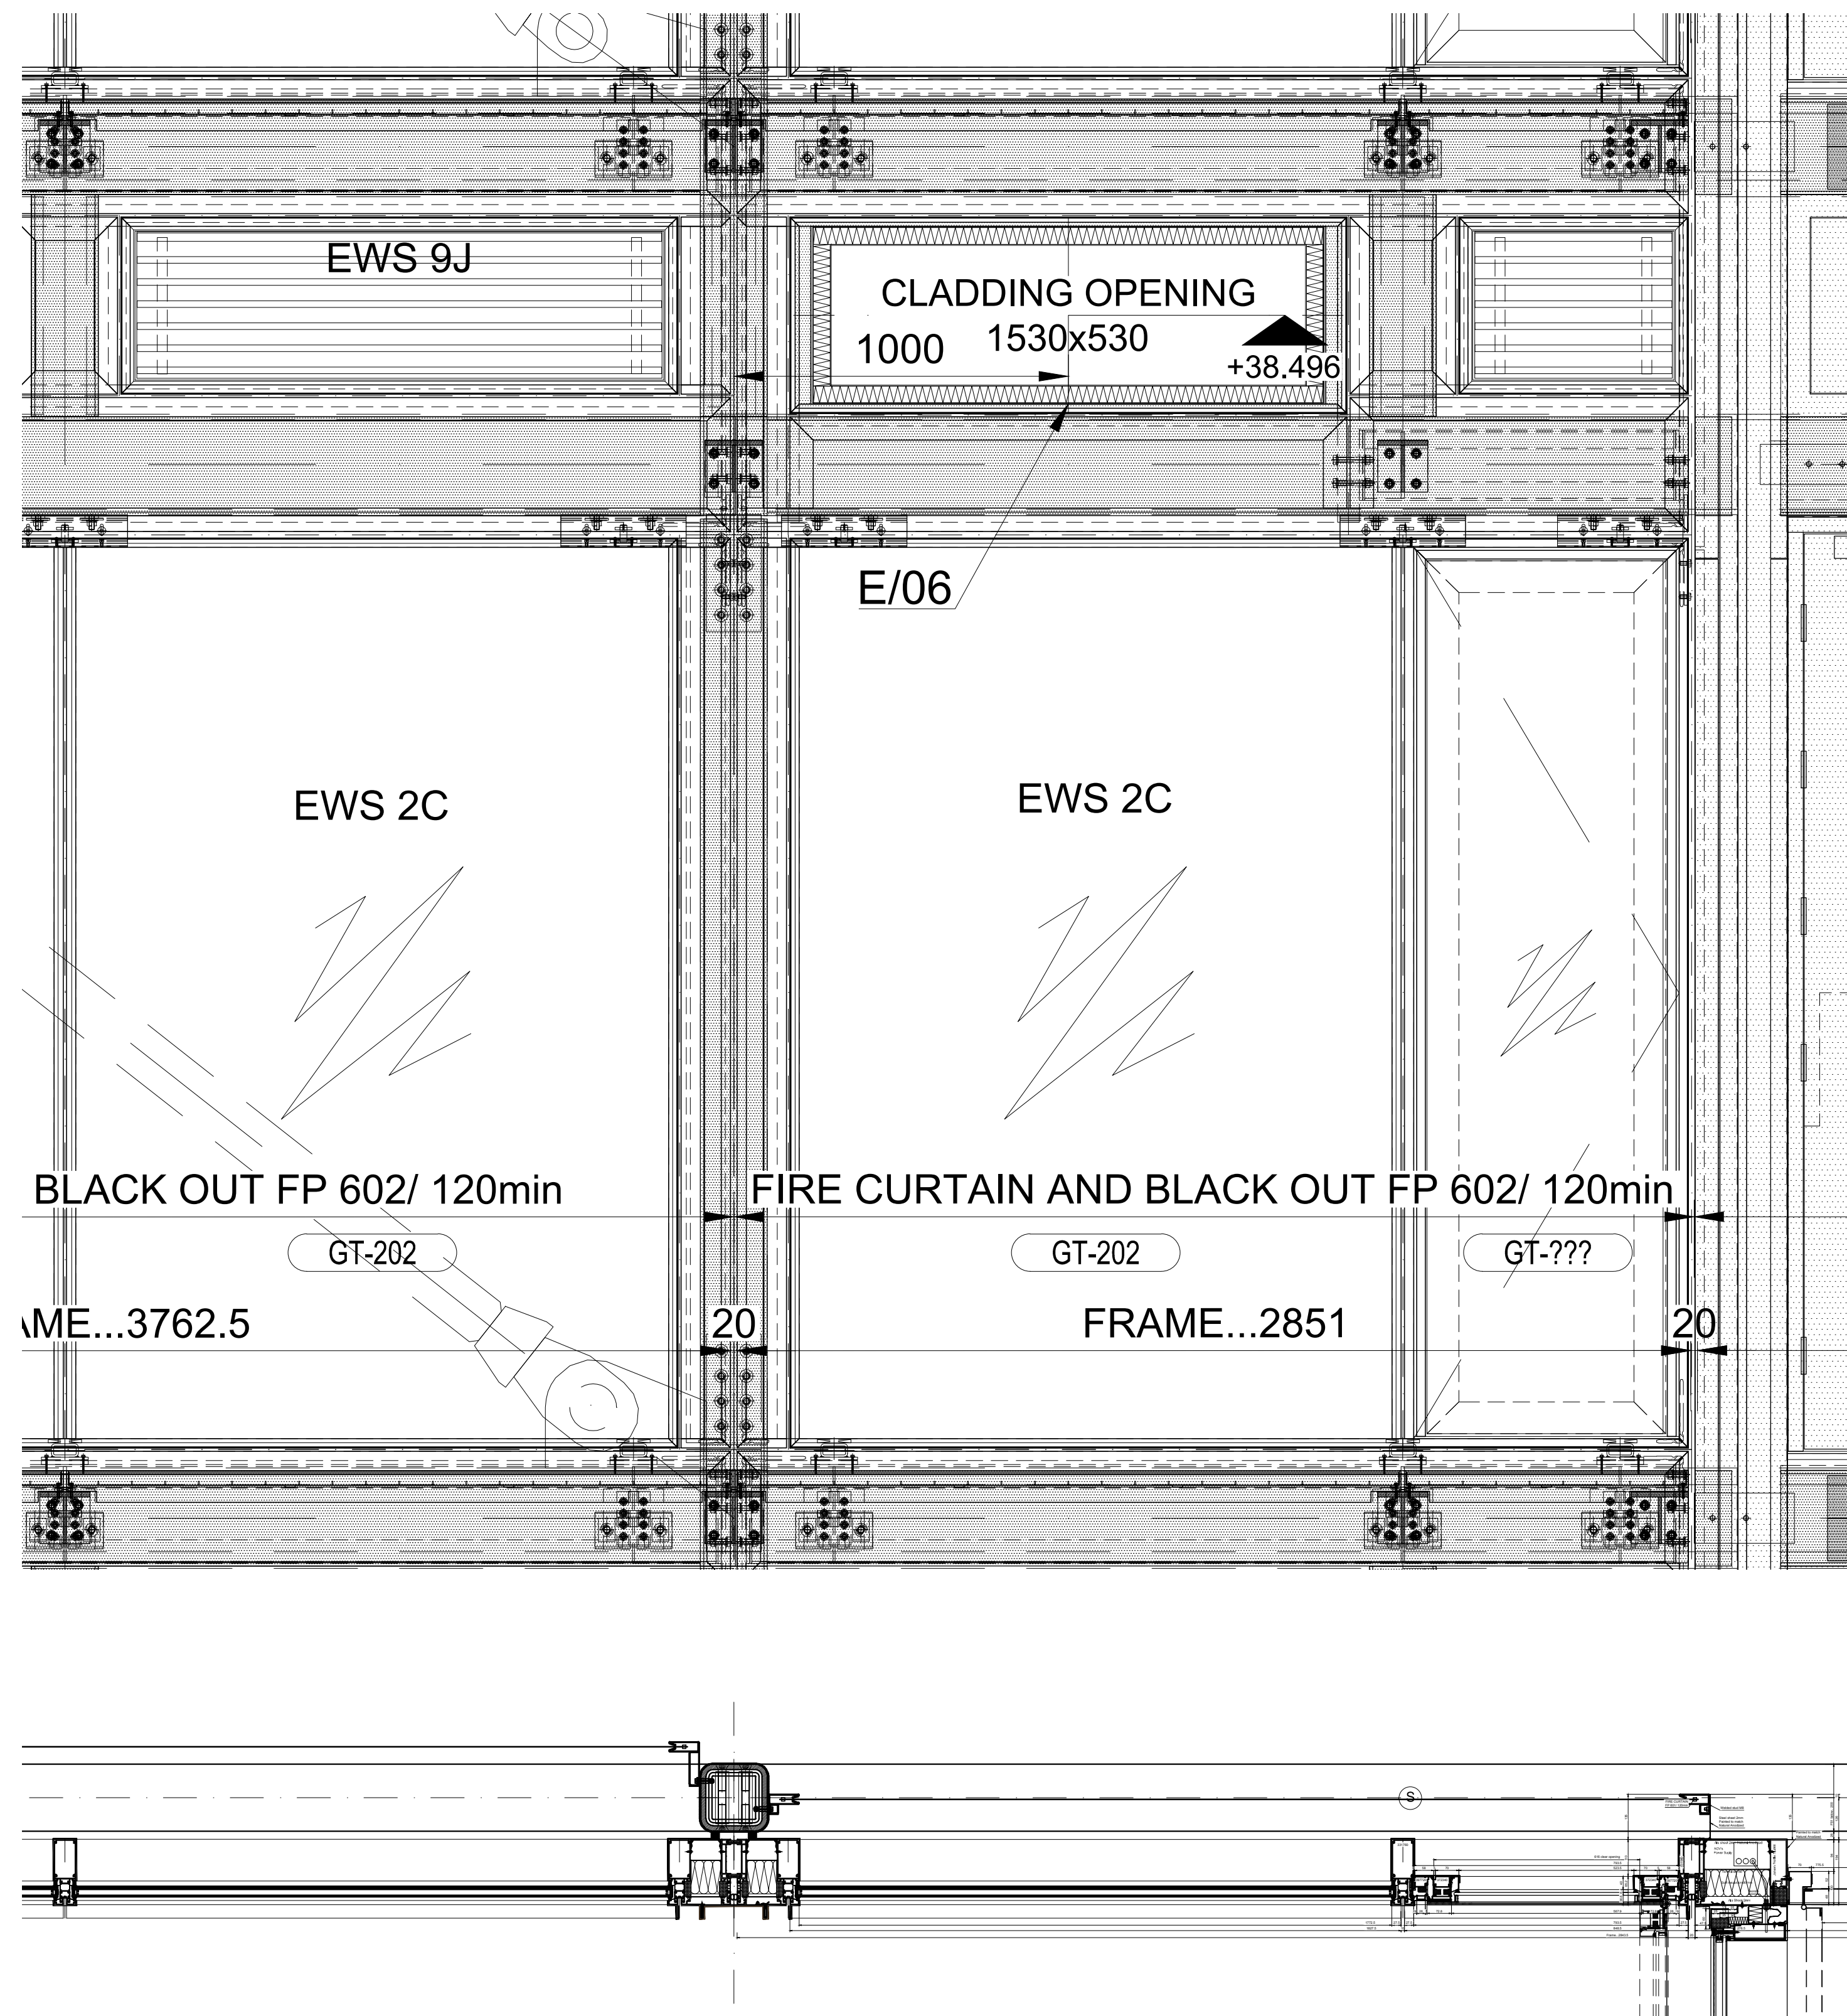

THE
BRITISH
MUSEUM

World Conservation and Exhibitions Centre

Industriestraße 30
A-4800 Attnang-Puchheim
Tel.: +43(0)7674/602-0
www.gig.at



WE REALIZE DREAMS

DOCUMENT / DRAWING STATUS		STATUS		STATUS / DATE	
☐ TENDER	☐ FOR APPROVAL / COM.				
☐ PRELIMINARY / DRAFT	☐ FOR CONSTRUCTION				
☐ FOR INFORMATION	☐ AS BUILT				
REV	BESCHREIBUNG / DESCRIPTION	GEZ. / DRAWN	DATUM / DATE		
PROJECT PROJECT	British Museum; London Great Russell Street; London WC1B 3DG	KOMM. NR COM. NO	110073		
BAUHERR CLIENT	The British Museum Great Russell Street; London WC1B 3DG	DATUM DATE	09.01.2013		
GENERALUNTERNEHMER MAIN CONTRACTOR	Mace (as Construction-Manager)	GEZEICHNET DRAWN	ROR		
ARCHITEKT ARCHITECT	Rogers Stirk Harbour & Partners Thames Wharf, Ranelagh Road, London W6 9HA	MASSTAB SCALE	1:20/(A2)		
BEBEZEICHNUNG DRAWING TITLE	TYPICAL DETAIL EWS 02-ELEVATION+SECTIONS				
PACKAGE NO		TYPE	DWG NO	REVISION	
3210-DR-0920				-	

Diese Zeichnung ist unser Eigentum. Ohne unsere schriftliche Ermächtigung darf sie nicht kopiert und nicht veröffentlicht werden, auch nicht Dritten mitgeteilt oder anderweitig gemacht werden. Unbefugte Verwendung durch den Empfänger oder Dritte wird gemäss den gesetzlichen Bestimmungen zivil- und strafrechtlich verfolgt.

The subject drawing is our property. It must not be used and duplicated and even not made available to third parties without our written authorization. Unauthorized use by the receiver or by third parties will be civilly and criminally prosecuted according to the statutory laws.