



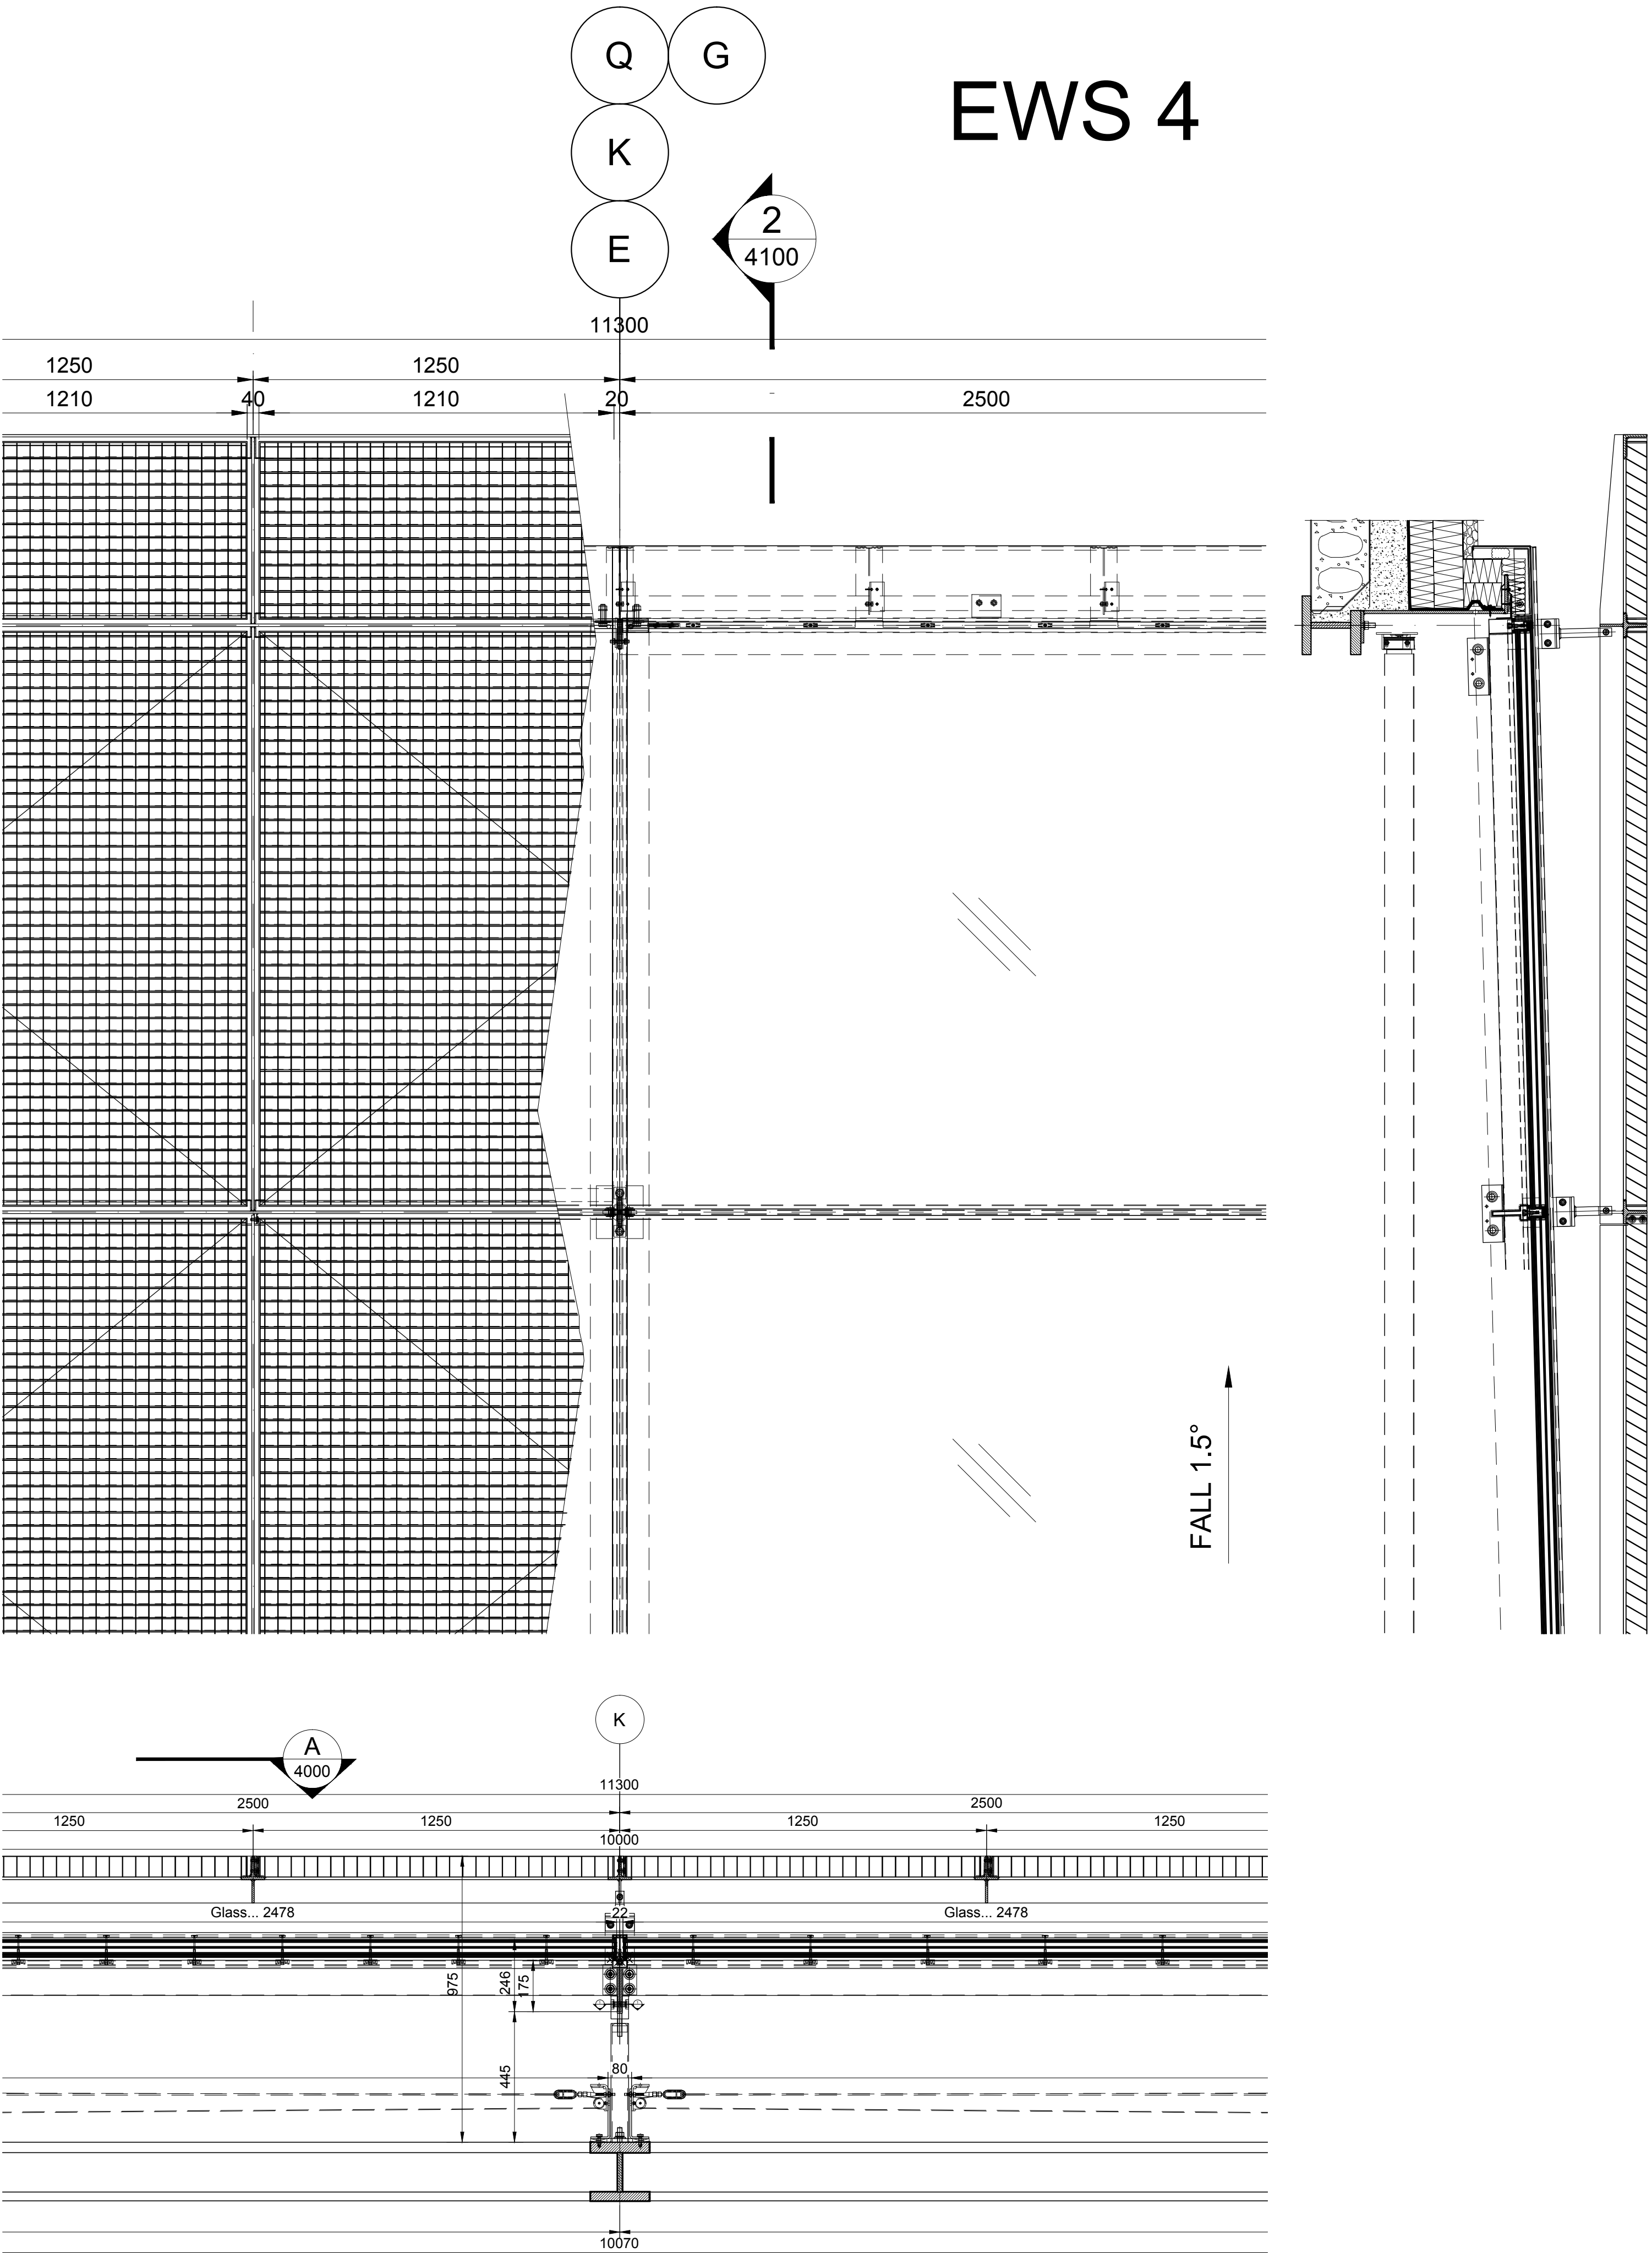

ROOFLIGHT GLAZING

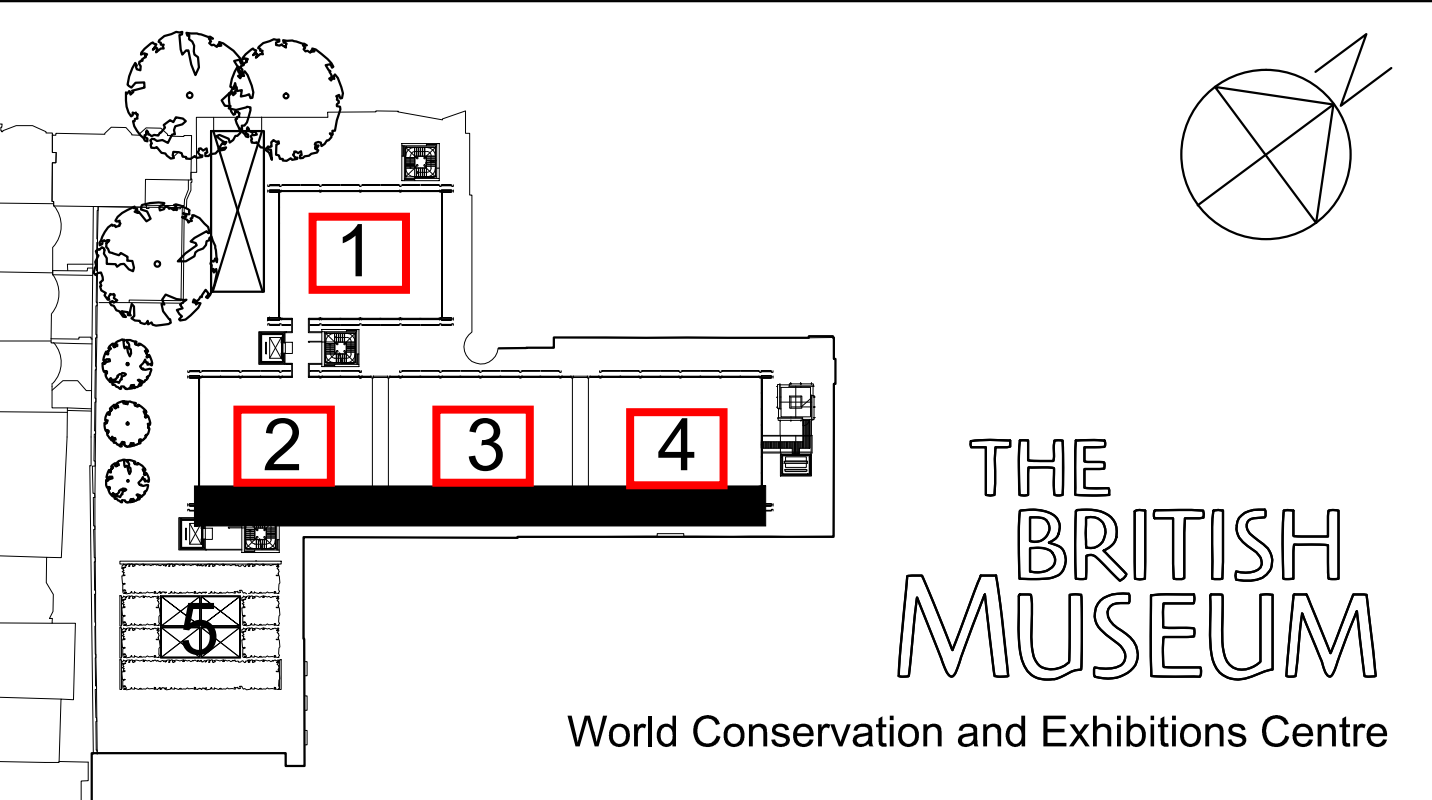

GIG FASSADEN GmbH

Industriestraße 30
A-4800 Attnang-Puchheim
Tel.: +43(0)7674/602-0
www.gig.at



WE REALIZE DREAMS

DOCUMENT / DRAWING STATUS		STATUS	STATUS DATE
☐ TENDER	☐ FOR APPROVAL / COM.		
☐ PRELIMINARY / DRAFT	☐ FOR CONSTRUCTION		
☐ FOR INFORMATION	☐ AS BUILT		
REV	BESCHREIBUNG / DESCRIPTION	GEZ / DRAWN	DATUM / DATE
PROJEKT	British Museum; London Great Russell Street; London WC1B 3DG	KOMM. NR COM. NO	110073
BAUHERR CLIENT	The British Museum Great Russell Street; London WC1B 3DG	DATUM DATE	09.01.2013
GENERALUNTERNEHMER MAIN CONTRACTOR	Mace (as Construction-Manager)	GEZEICHNET DRAWN	ROR
ARCHITEKT ARCHITECT	Rogers Stirk Harbour & Partners Thames Wharf, Ranville Road, London W6 9HA	MASSTAB SCALE	1:20/(A2)
BEZEICHNUNG DRAWING TITLE	TYPICAL DETAIL EWS 04-ELEVATION+SECTIONS		
PACKAGE NO	TYPE	DWG NO	REVISION
		3210-DR-0940	-

This drawing is our property. It must not be used and duplicated without our written authorization. Unauthorized use by the receiver or by third parties will be civilly and criminally prosecuted according to the statutory rules.