



Key:
Trees:

Pt	Populus tremula	Aspen	20 - 25cm girth	2.25m clear stem	5
Pte	Populus tremula Erecta	Swedish	20 - 25cm girth	2.25m clear stem	2
Pa	Platanus acerifolia	London Plane	30 - 35cm girth	2.25m clear stem	1
Md	Mauls domestica	Apple (cultivated form)	20 - 25cm girth	2.00m clear stem	2
Qr	Quercus robur	Common Oak	30 - 35 girth	2.25m clear stem	1

Shrubs and climbers

Stock sizes and densities to be determined with the design development of the detailed planting proposals.

- Parthenocissus tricuspidata Veitchii
- Buddleia davidii Lochinch
- Clematis x jouiniana
- Hydrangea aspera
- Hydrangea petiolaris
- Hedera helix sagittifolia
- Salvia officianalis
- Hebe salicifolia
- Aloysia citrodora
- Sarcococca humilis
- Choisya ternata
- Cistus x purpureus
- Perovski Blue Spire
- Phormium Sundowner

Grasses, perennials and bulbs:

- Anemanthe lessoniana
- Deschampsia cespitosa
- Molina caerulea arundinacea
- Stipa calamagrostis
- Stipa tenuissima
- Alium hollandicum Purple Sensation
- Foeniculum vulgare
- Verbena bonariensis
- Fargesia robusta rufa

Lawn Mounds:

Hard wearing Grass mix laid as turf

Slender creeping red fescue	35%
Perennial Ryegrass	40%
Chewings fescue	20%
Browntop Bent	05%



Green Roof Wildflower mix

- 30% Grasses
- Poa annua
- Agrostis capillaris
- Festuca ovina

70% Wildflowers

- Achillea millefolium
- Anthyllis vulneraria
- Centaurea scabiosa
- Daucus carota
- Gallium verum
- Leontodon hispidus
- Lotus corniculatus
- Thymus vulgaris
- Silene dioica
- Geranium pratense
- Origanum majorana
- Leucanthemum vulgare
- Tanacetum parthenium
- Linaria vulgaris
- Clinopodium vulgare
- Silene latifolia
- Trifolium pratense
- Scabiosa columbaria
- Yarrow
- Kidney Vetch
- Greater Knapweed
- Wild Carrot
- Lady's bedstraw
- Rough Hawkbit
- Bird's-foot Trefoil
- Thyme
- Red Campion
- Meadow crane's-bill
- Marjoram
- Ox-eye daisy
- Feverfew
- Toadflax
- Wild basil
- White campion
- Red Clover
- Small scabious

Rev A	22.01.13	Changes to proposed tree species
Rev B	04.02.13	Changes to proposed tree species (2)
Rev C	11.02.13	Amendments to deck areas
Rev D	11.02.13	Tree trunk added

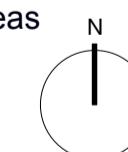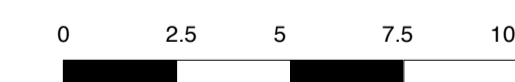

PLANNING

BACTON LOW RISE
London Borough of Camden

Planting Proposals (Sheet 1 of 2)

Drawing No	Revision	Scale	Date
LL439_C_SP_003	D	1:200@A1	09-1.2013

Stage: C - sketch proposal; D - outline planning; E - full planning; G - tender; K - construction; L - as built
Series: 3d - 3d models; DE - details; DG - diagrams; SE - sections/elevations; SP - site plans; SK - sketches; VW - views

Drawn by	Checked by
RB	MSS

Camlins

Landscape Architects, Parc Bach, Llangadfan, Y Trallwng, Powys, SY21 0PY
tel 01938 820492 / fax 01938 820525 / studio@camlins.com / www.camlins.com