



## PARKER STREET




Ground Floor Plan showing school access

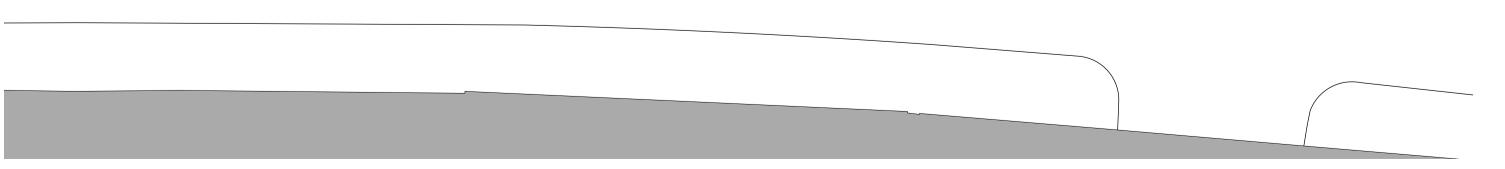

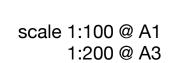




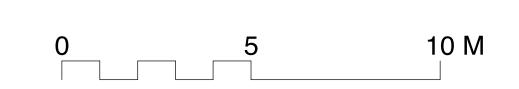



Elevation indicating school access through facade

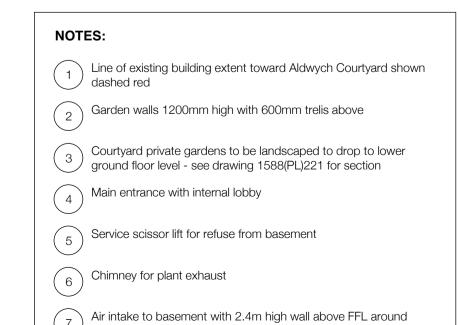



1588 (SK)088 rev.--Proposed Ground Floor Plan and part elevation showing school access

Parker House **London Borough of Camden**