

EXISTING

1:50

SECOND FLOOR

FIRST FLOOR

GROUND FLOOR



second 45 sqm

first 60 sqm

ground 78 sqm

LOCATION.	4 ELM TERRACE, CONSTANTINEROAD, HAMPSTEAD, LONDON NW3 2LL
TITLE.	EXISTING FLOORLAYOUTS FOR CHANGE OF USE
CLIENT.	HAMPSTEAD OTHODONTIC
PROJECT	CHANGE OF USE
DATE	31.01.13
DRAWING NO.	TL/HOD/PL1
REVISION	7
SCALE	1:50 ON A2

written dimensions on these drawings shall take precedence over scaled dimensions. contractors shall verify and be responsible for all dimensions and conditions on the project and mpl must be notified of any variations from the dimensions and conditions shown on these drawings prior to commencement of any work. all contractors are deemed to have made themselves aware of site conditions prior to entering into any contract. this drawing is the property of mpl interiors limited. copyright is reserved by them and the drawing is issued on condition that it is not copied, reproduced, retained or disclosed to any unauthorised person either wholly or in part without the consent in writing of mpl interiors limited


PROPOSED

1:50

SECOND FLOOR

FIRST FLOOR

GROUND FLOOR

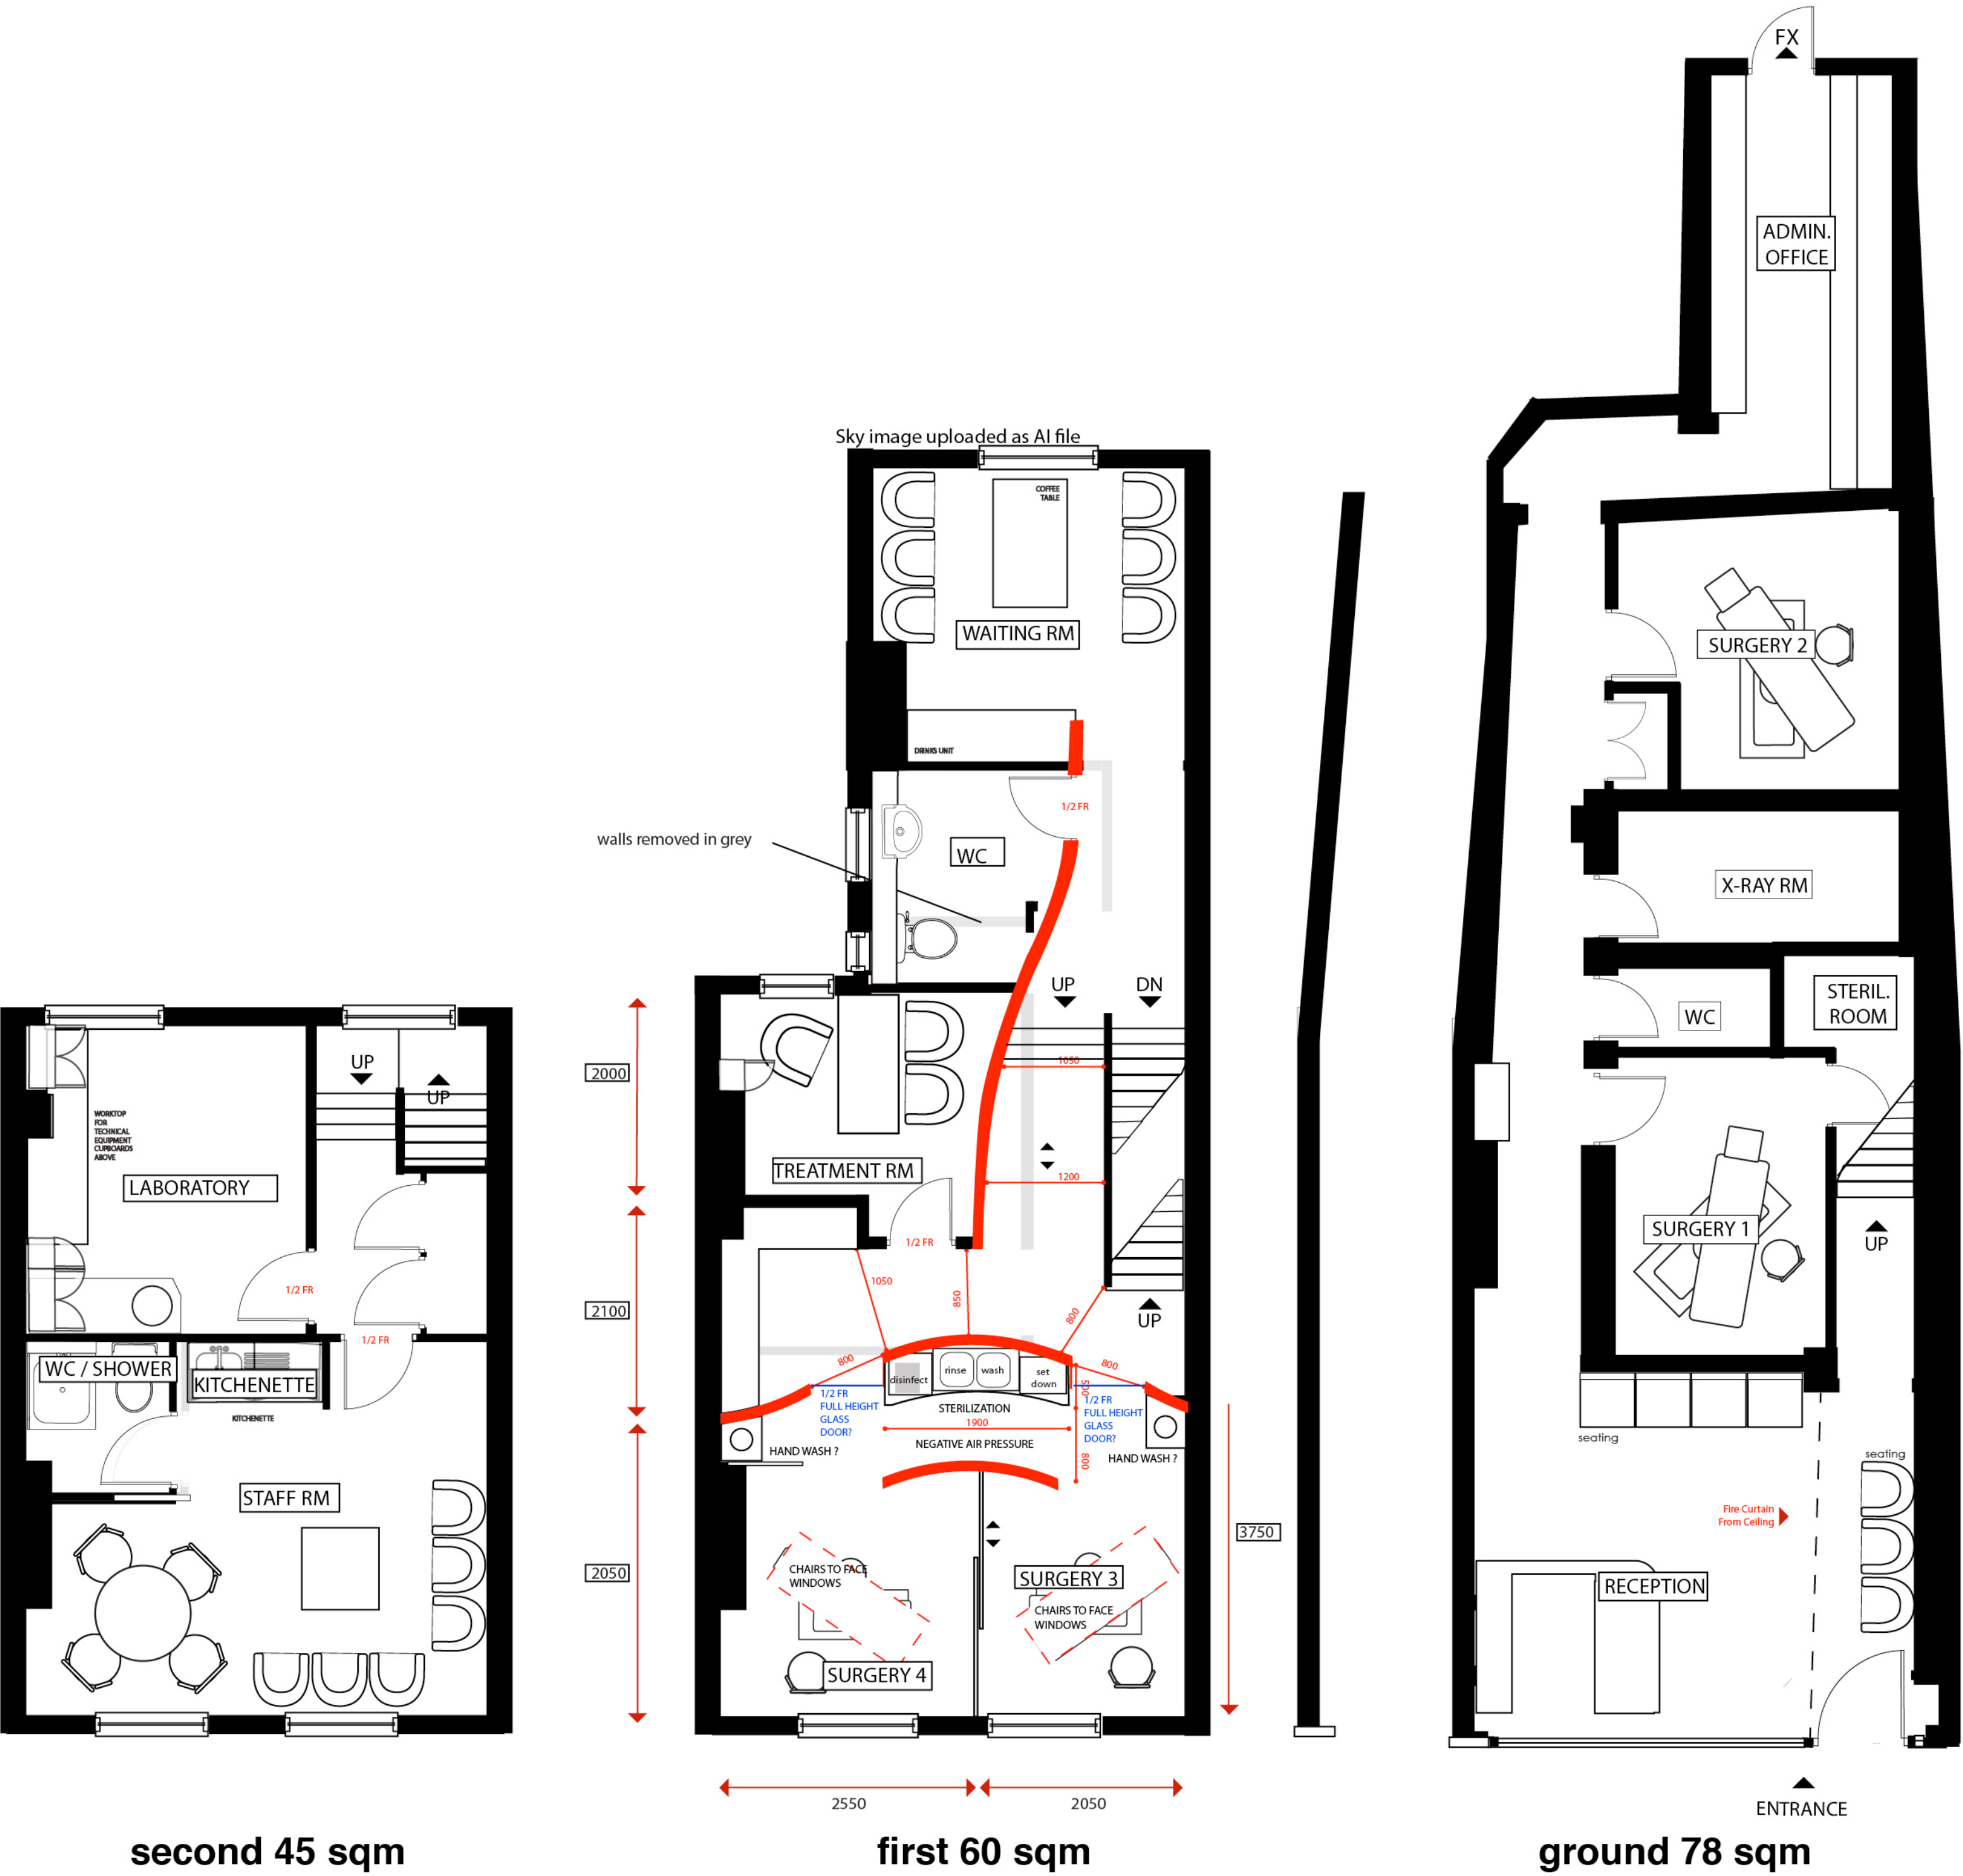

LOCATION.	4 ELM TERRACE, CONSTANTINEROAD, HAMPSTEAD, LONDON NW3 2LL
TITLE.	PROPOSED FLOORLAYOUTS FOR CHANGE OF USE
CLIENT.	HAMPSTEAD OTHODONTIC
PROJECT	CHANGE OF USE
DATE	31.01.13
DRAWING NO.	TL/HOD/PL2
REVISION	7
SCALE	1:50 ON A2

written dimensions on these drawings shall take precedence over scaled dimensions. contractors shall verify and be responsible for all dimensions and conditions on the project and mpl must be notified of any variations from the dimensions and conditions shown on these drawings prior to commencement of any work. all contractors are deemed to have made themselves aware of site conditions prior to entering into any contract. this drawing is the property of mpl interiors limited. copyright is reserved by them and the drawing is issued on condition that it is not copied, reproduced, retained or disclosed to any unauthorised person either wholly or in part without the consent in writing of mpl interiors limited

mpl interiors ltd
The Orbit Centre, Ave Way, Brooklands Trading Estate
Weybridge Surrey, KT13 0YT
telephone 01932 367180 mail info@mplinteriors.com

mpl