



127 Clerkenwell Road

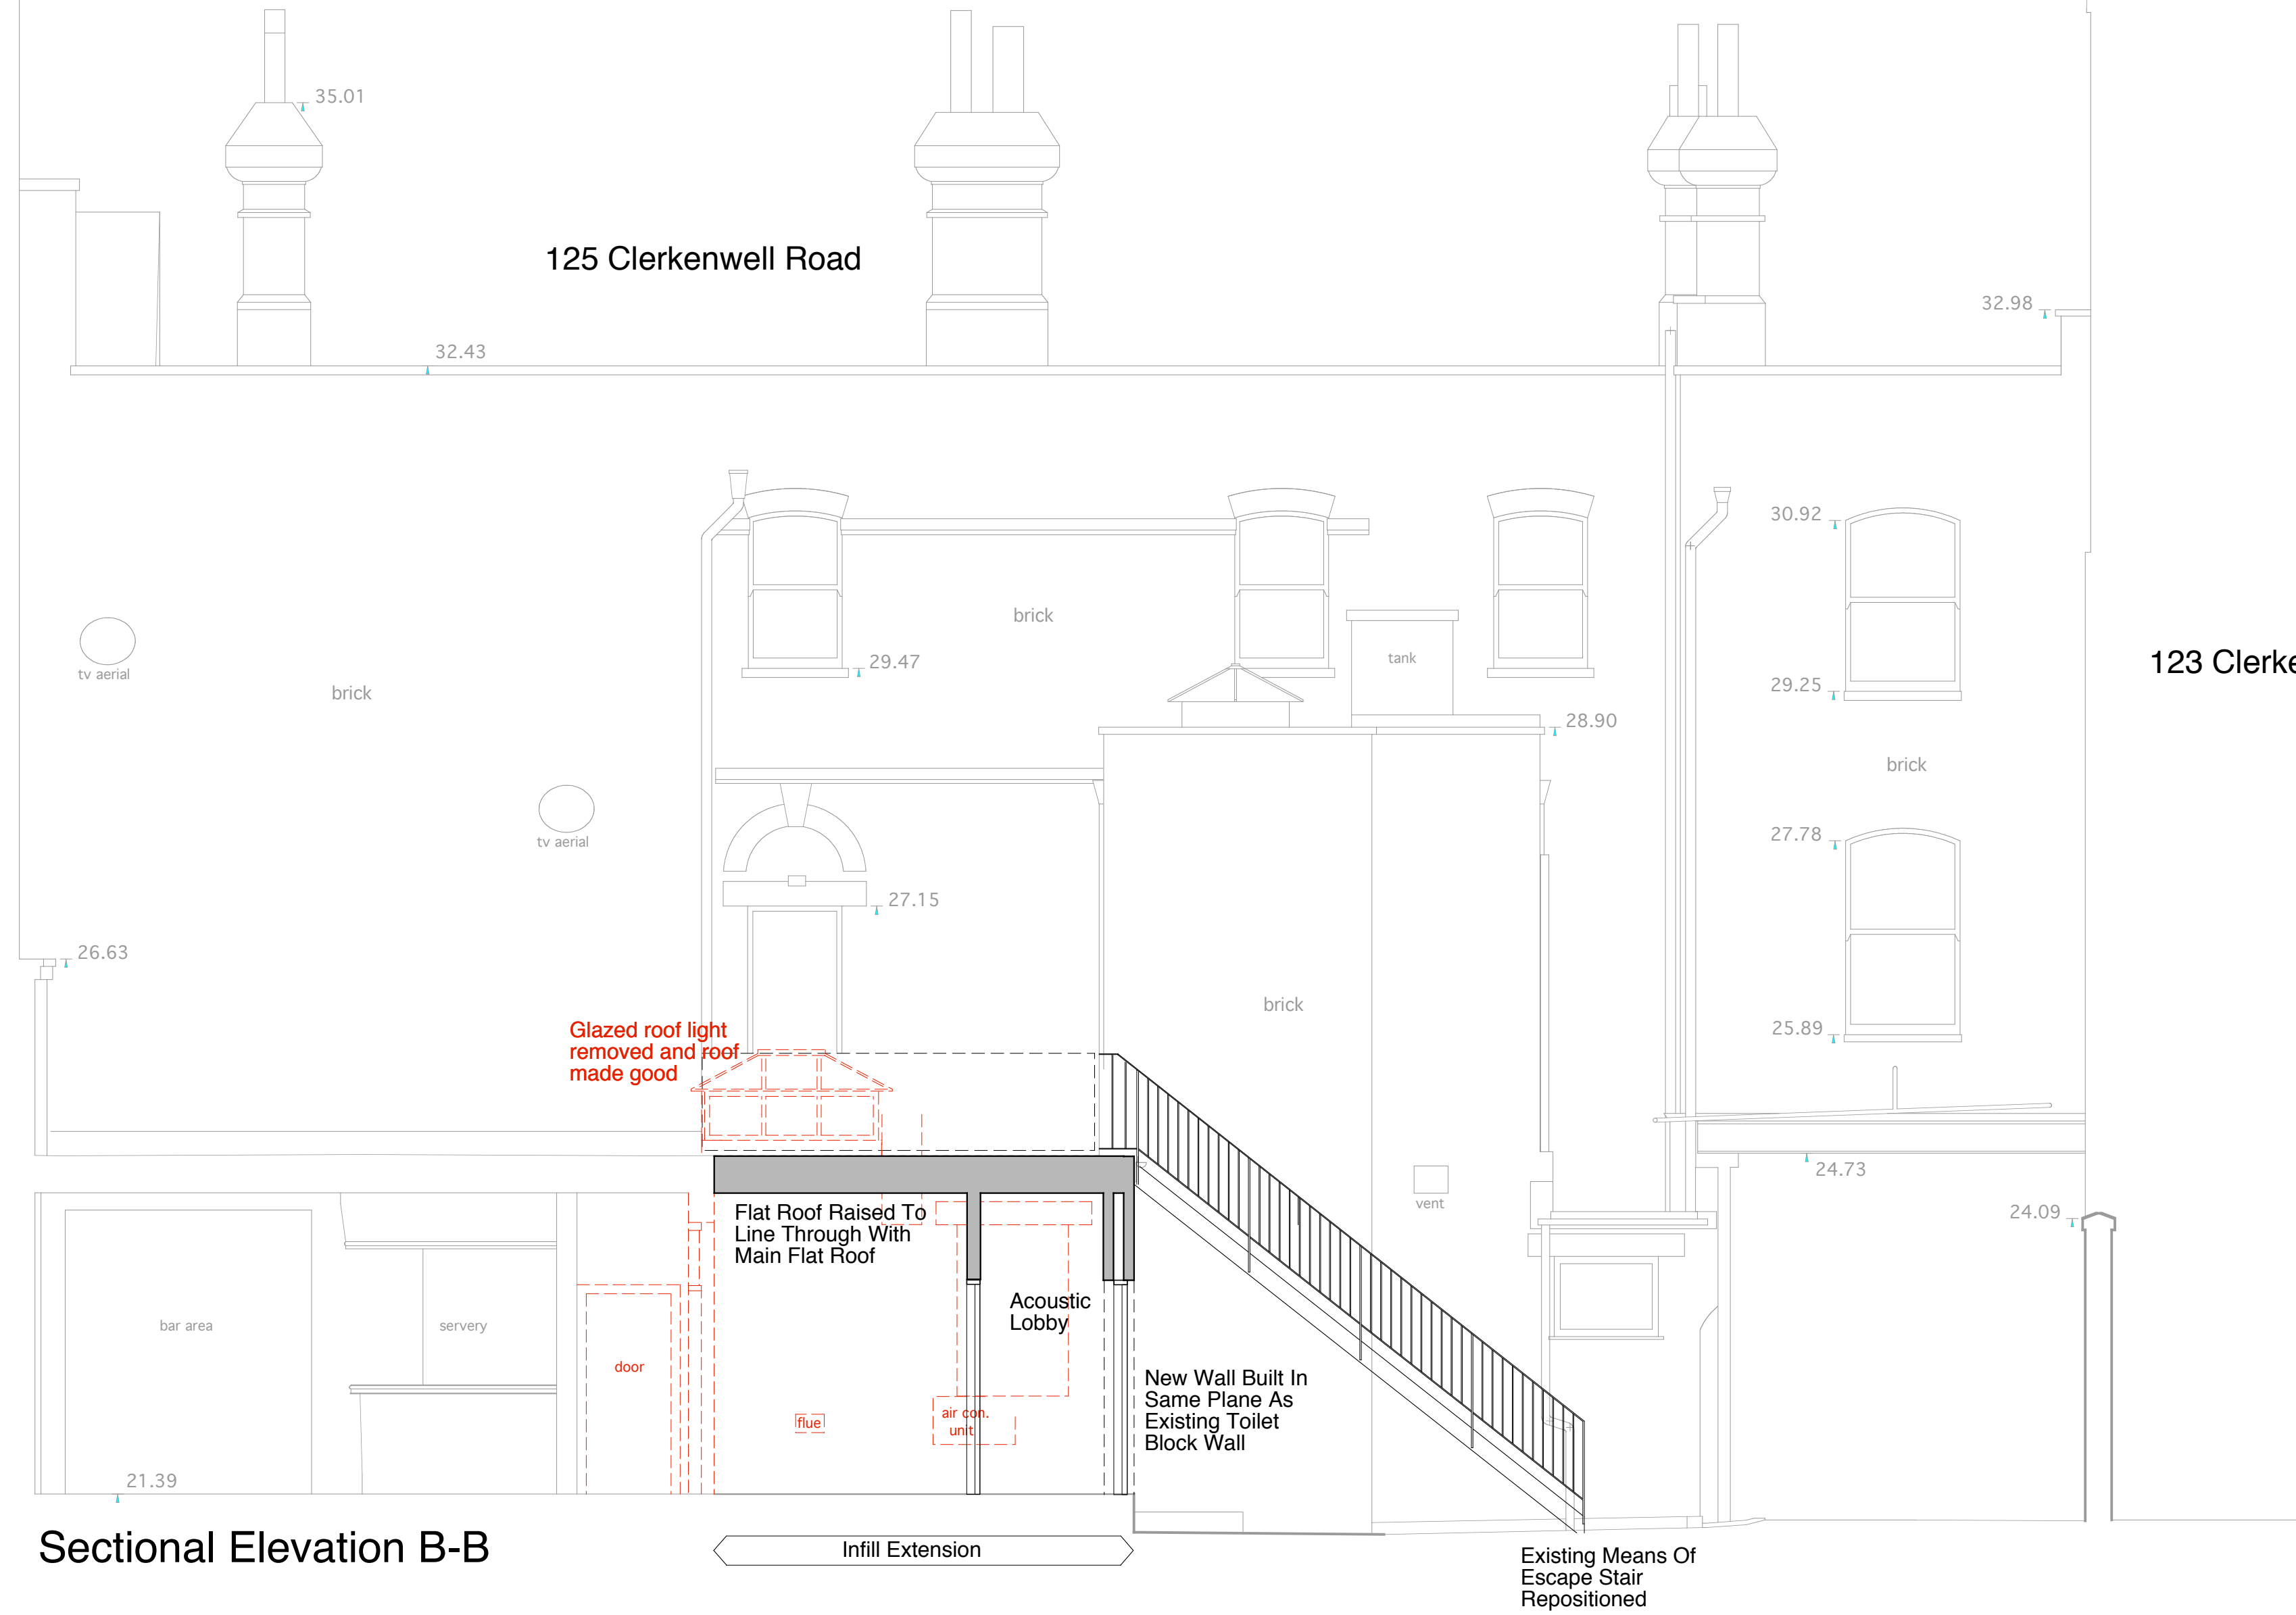


Sectional Elevation B-B

123 Clerkenwell Road

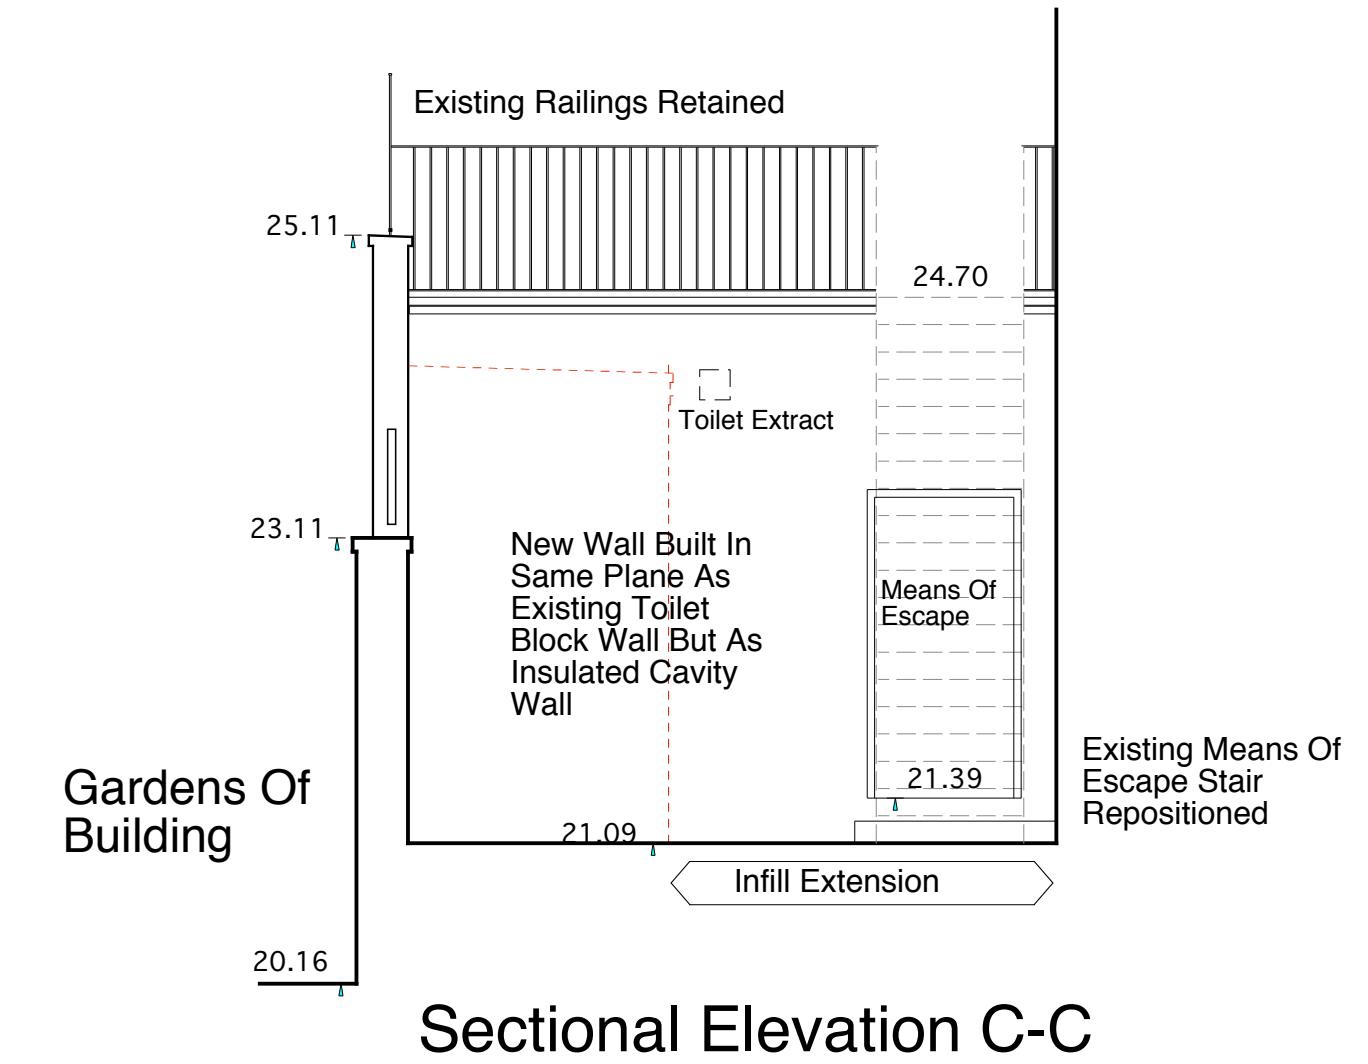

Sectional Elevation C-C

1-12 Ledam Building

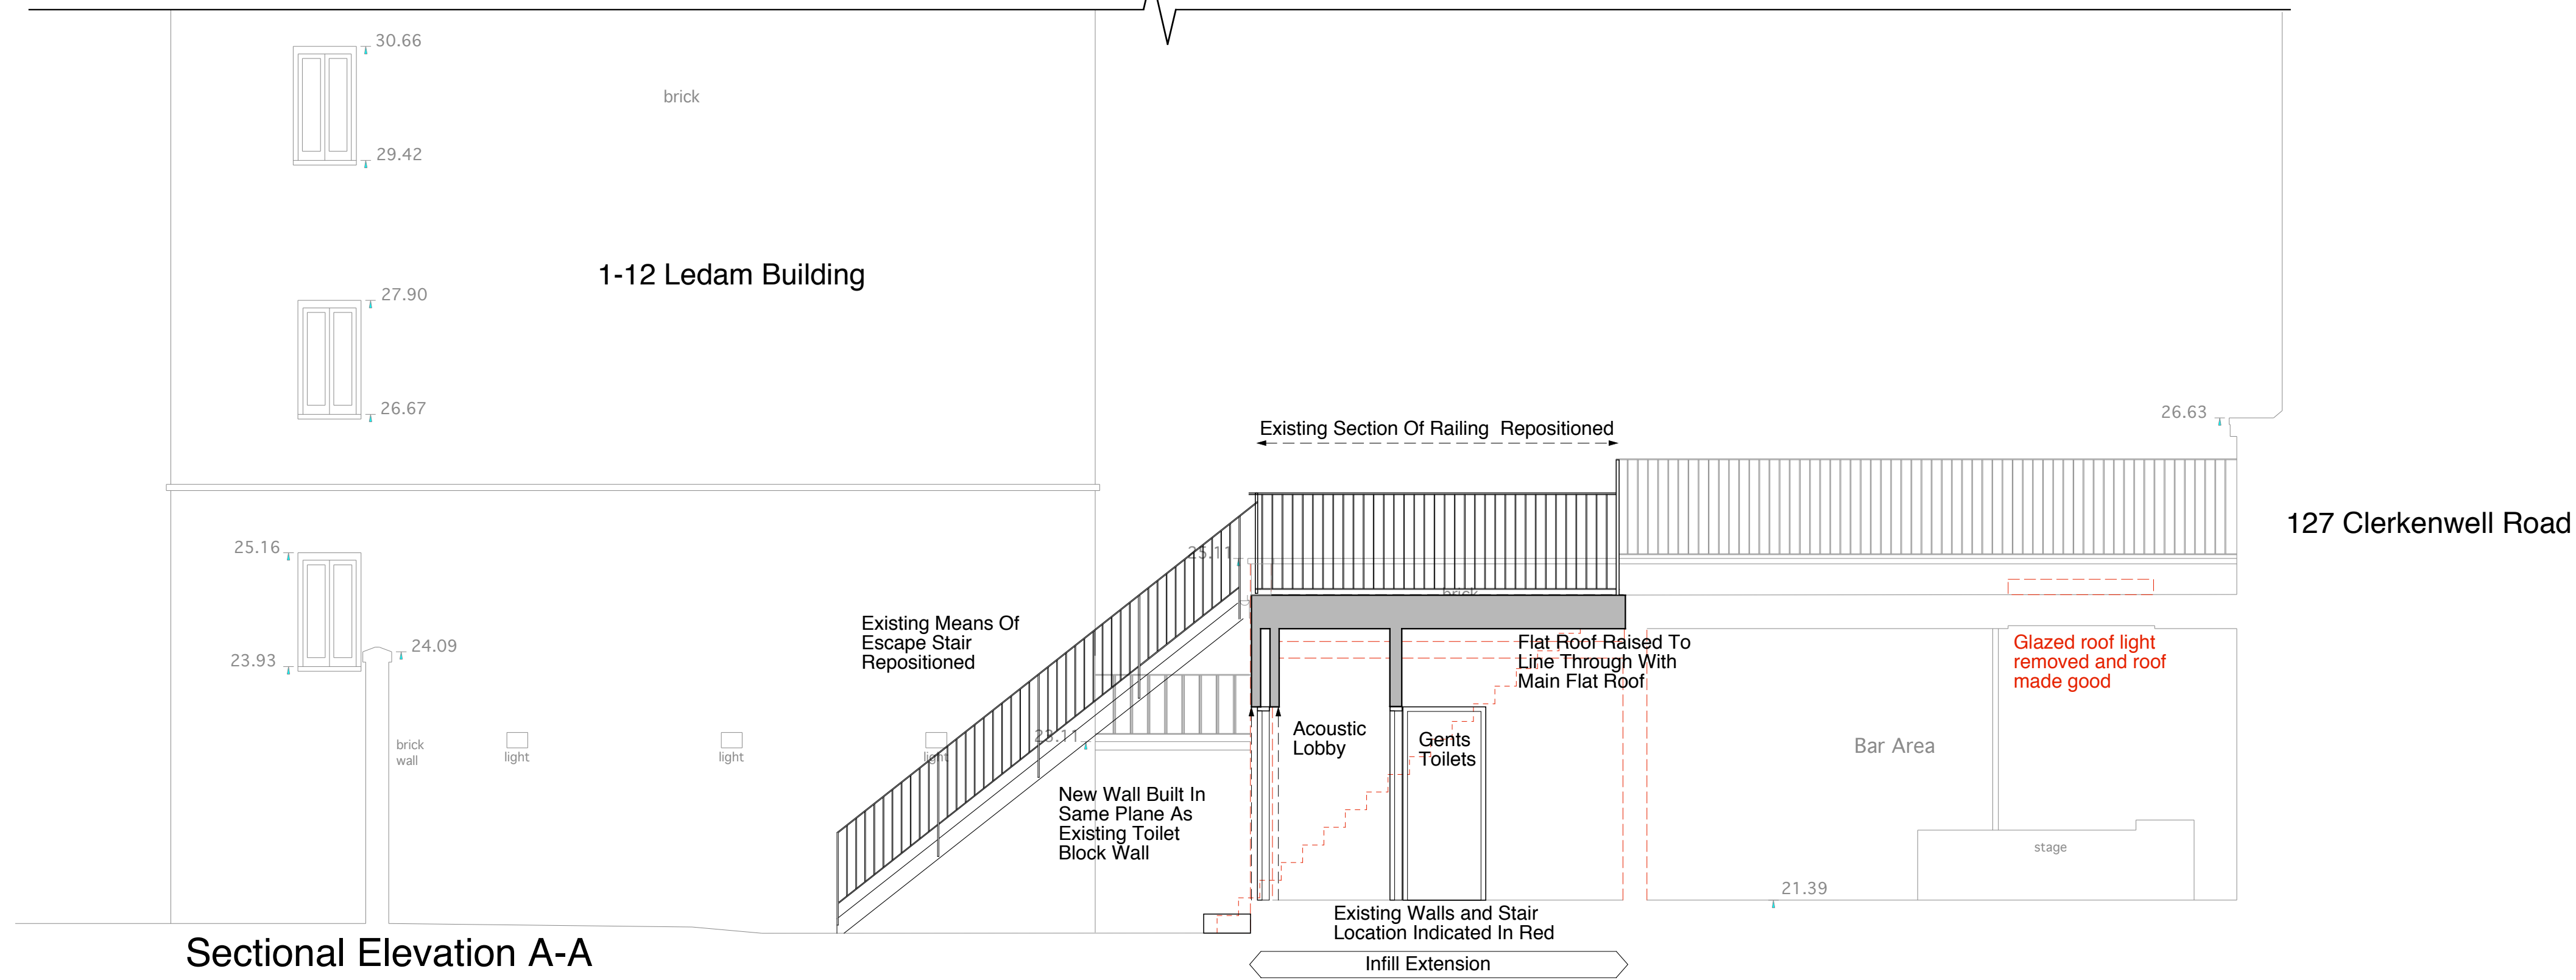

Sectional Elevation A-A

Red indicates Existing structure

Monahan Blythen Hopkins
architects

166 Clerkenwell Road London EC1R 5DE Tel 020 7833 9616 Email : admin@mbharchitects.co.uk

Client : Barwerk Limited
Job Title : 125 Clerkenwell Road
Drawing: Proposed Sections A-A, B-B & C-C

Scale : 1:50@A1
Dwg No: 125CR/P4

Date : Feb 2013
Rev :

All Dimensions Must Be Checked On
Site and Not Scaled From This
Drawing
Copyright Monahan Blythen Hopkins
Architects Ltd