
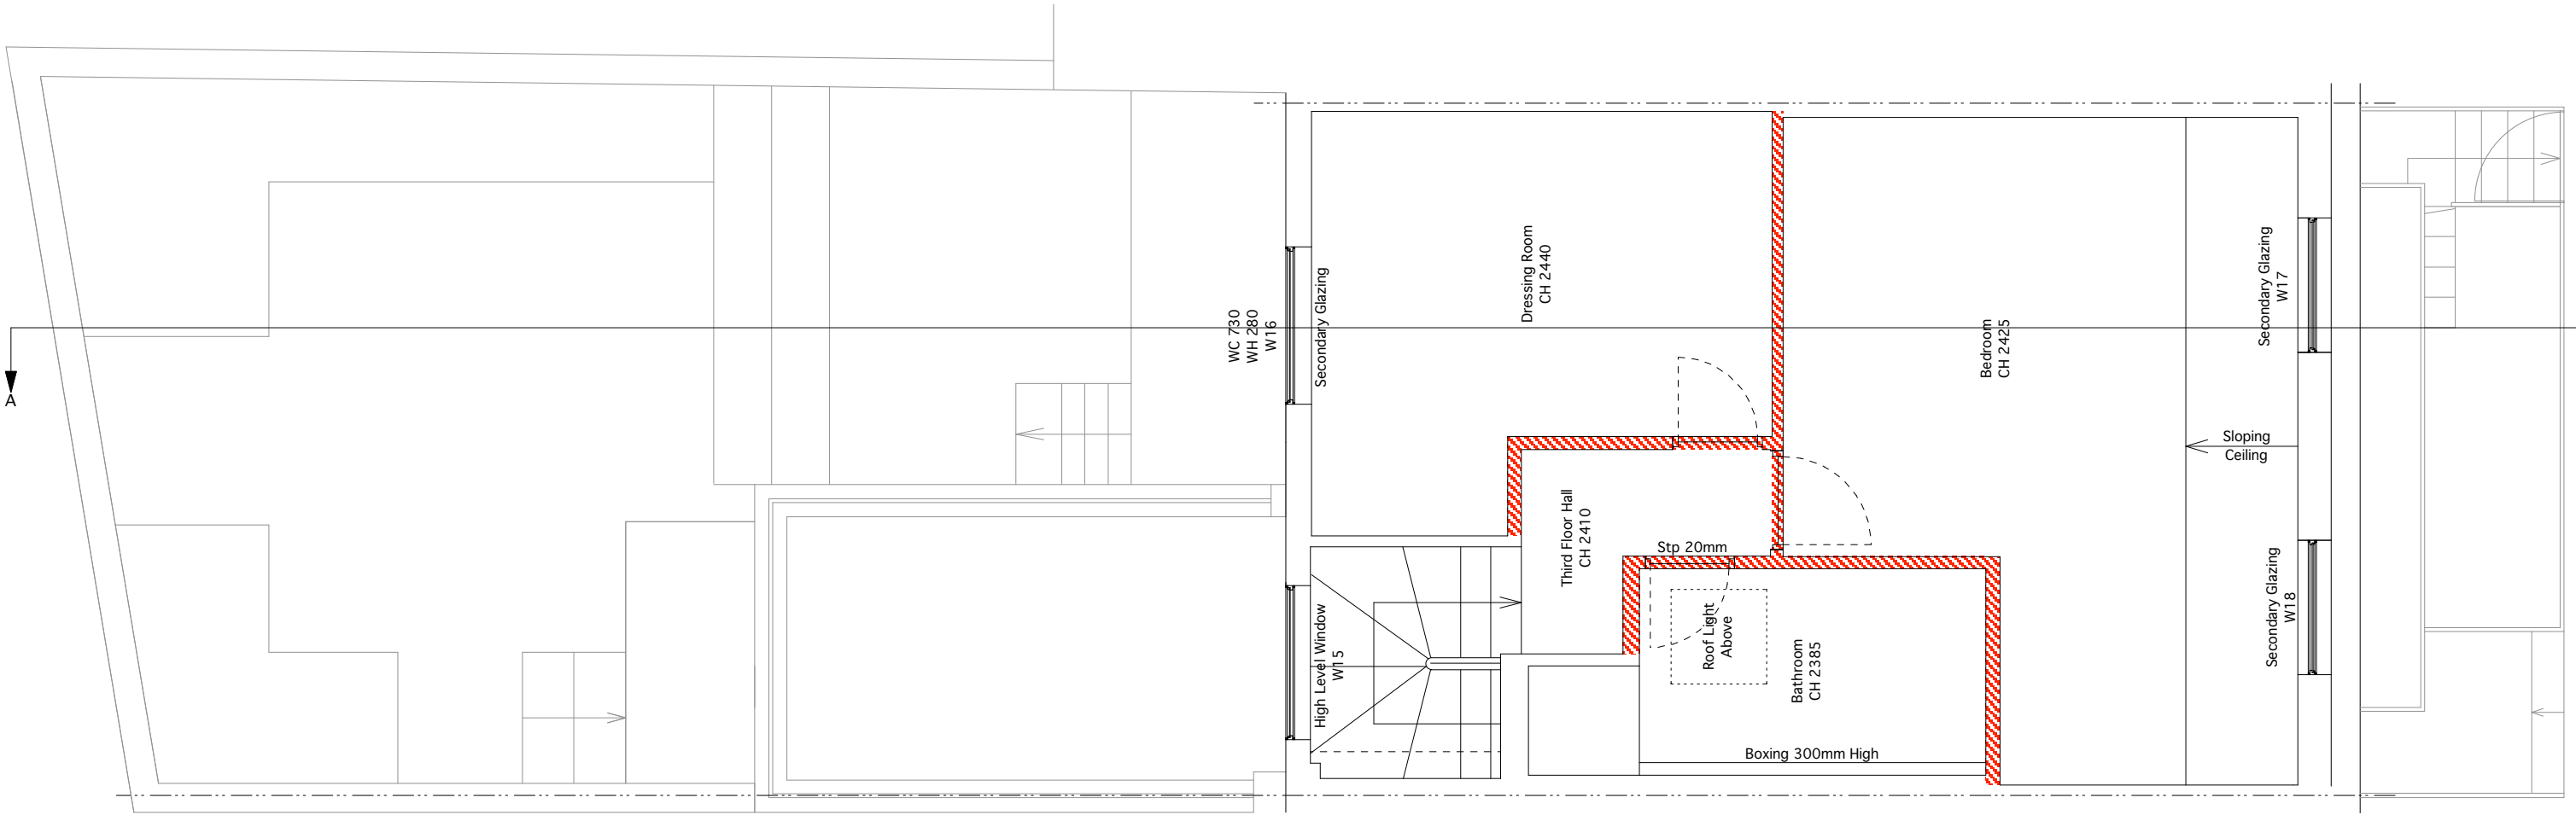


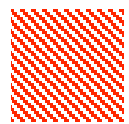

 For Demolition