


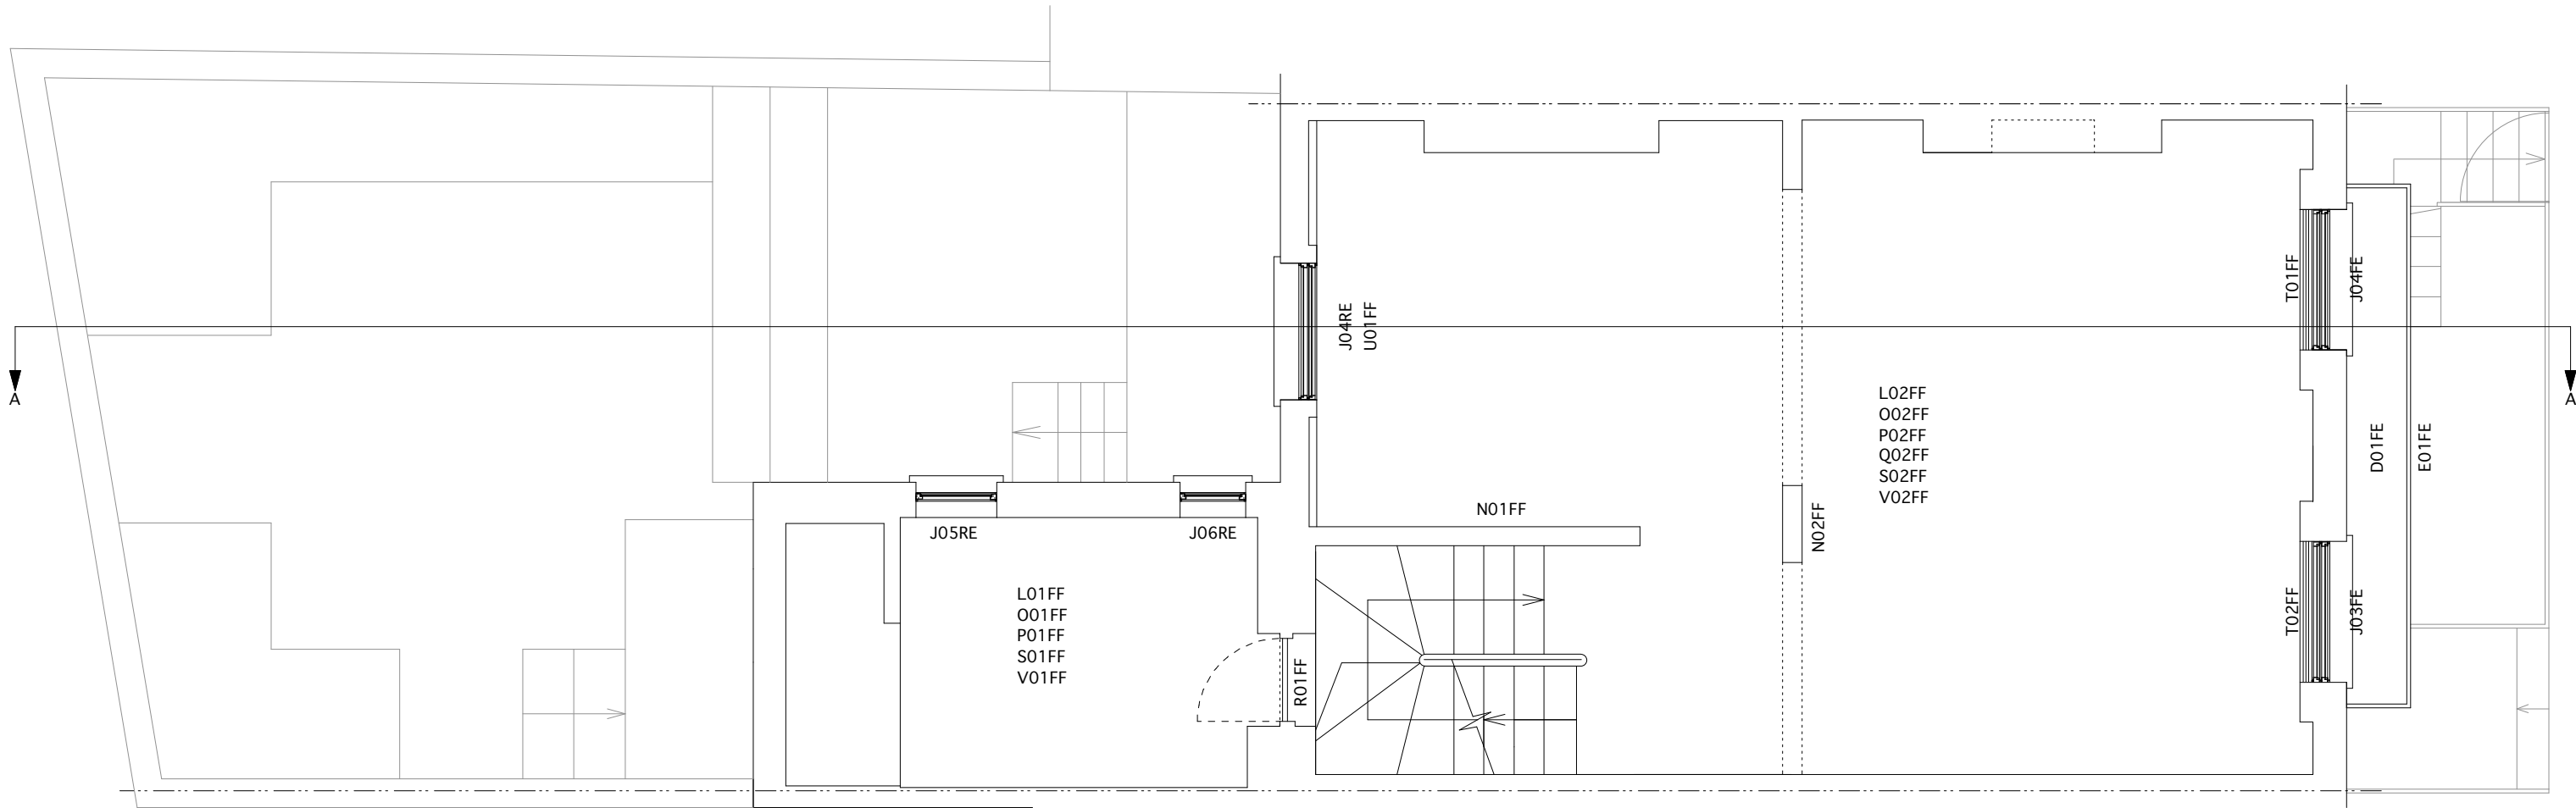

For Demolition

