



DO NOT SCALE DIMENSIONS OFF THIS DRAWING  
 CHECK ALL DIMENSIONS ON SITE BEFORE FABRICATION  
 REPORT ALL ERRORS OR OMISSIONS TO SPRUNT LIMITED  
 SHALL NOT BE REPRODUCED IN PART OR WHOLE WITHOUT  
 PRIOR EXPRESSED PERMISSION OF SPRUNT LIMITED

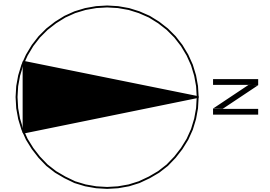

BLOCK D - PLEASE REFER TO  
 DRAWINGS 12387\_15\_10-13

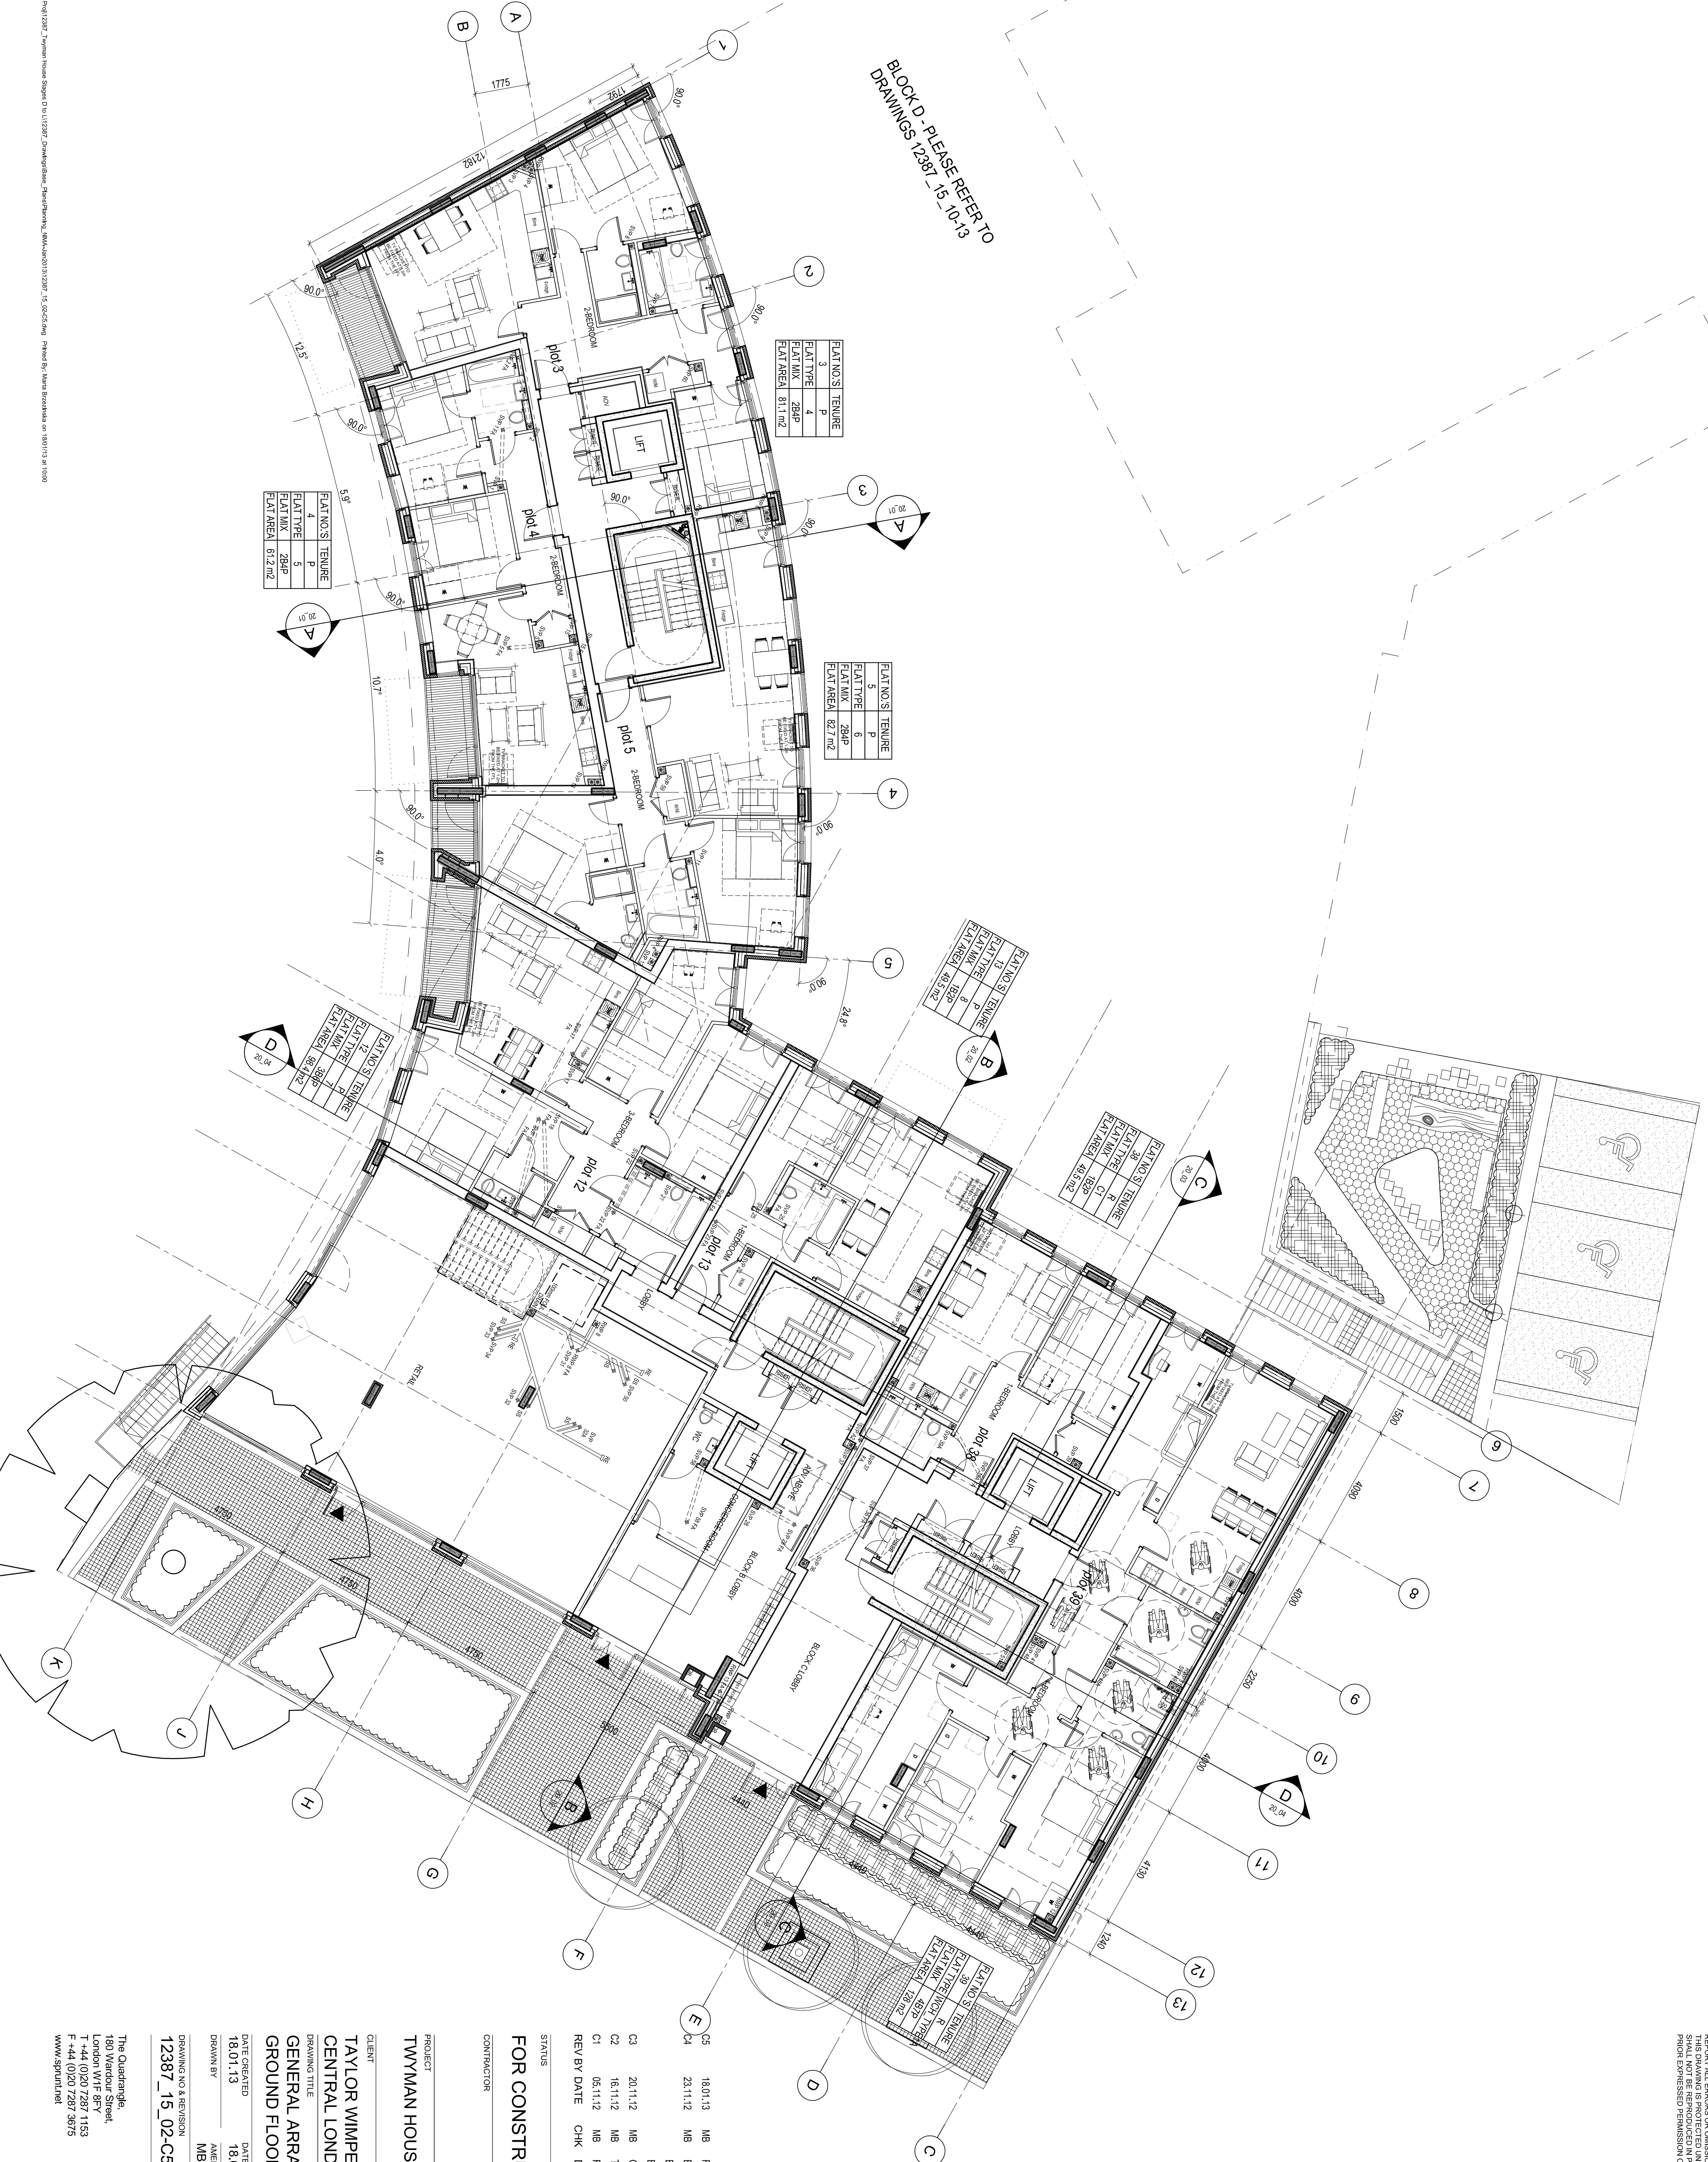

FLAT NO'S	TENURE
3	P
FLAT TYPE	2BAP
FLAT AREA	81.1 m <sup>2</sup>

FLAT NO'S	TENURE
5	P
FLAT TYPE	2BAP
FLAT AREA	82.7 m <sup>2</sup>

FLAT NO'S	TENURE
13	P
FLAT TYPE	1B2P
FLAT AREA	49.5 m <sup>2</sup>

FLAT NO'S	TENURE
28	P
FLAT TYPE	1B2P
FLAT AREA	49.5 m <sup>2</sup>

FLAT NO'S	TENURE
4	P
FLAT TYPE	2BAP
FLAT AREA	61.2 m <sup>2</sup>

FLAT NO'S	TENURE
12	P
FLAT TYPE	2BAP
FLAT AREA	86.4 m <sup>2</sup>

FLAT NO'S	TENURE
28	P
FLAT TYPE	1B2P
FLAT AREA	49.5 m <sup>2</sup>

- 03 20.11.12 MB CASH STAIRS ADDED
  - 02 16.11.12 MB THW ACCESS CHAMBER ADDED
  - 01 05.11.12 MB FIRST ISSUE
- REVISION DATE CHK DESCRIPTION

**FOR CONSTRUCTION**

STATUS

CONTRACTOR

PROJECT  
 TWYMAN HOUSE

CLIENT  
 TAYLOR WIMPEY  
 CENTRAL LONDON

DRAWING TITLE  
 GENERAL ARRANGEMENT  
 GROUND FLOOR

DATE CREATED 18.01.13  
 DATE AMENDED 18.01.13  
 DRAWN BY MBRZEZINSKA  
 CHECKED MBRZEZINSKA

DRAWING NO & REVISION  
 12387\_15\_02-C5

SCALE 1:100 @ A1

THE QUADRANGLE  
 180 WARDOUR STREET  
 LONDON W1F 8FY  
 T +44 (0)20 7287 1153  
 F +44 (0)20 7287 3675  
 WWW.SPRUNT.NET

