


No.60 Frognal

Notes
 - Datum : Ordnance Survey Benchmark (OSBM) on No.68 Frognal, value 95.119m A.O.D.
 - Survey Grid : Local Arbitrary
 - Survey contents correct as of date of survey and survey undertaken to agreed specification
 - All critical dimensions to be checked prior to site works
 - Foundation locations assumed

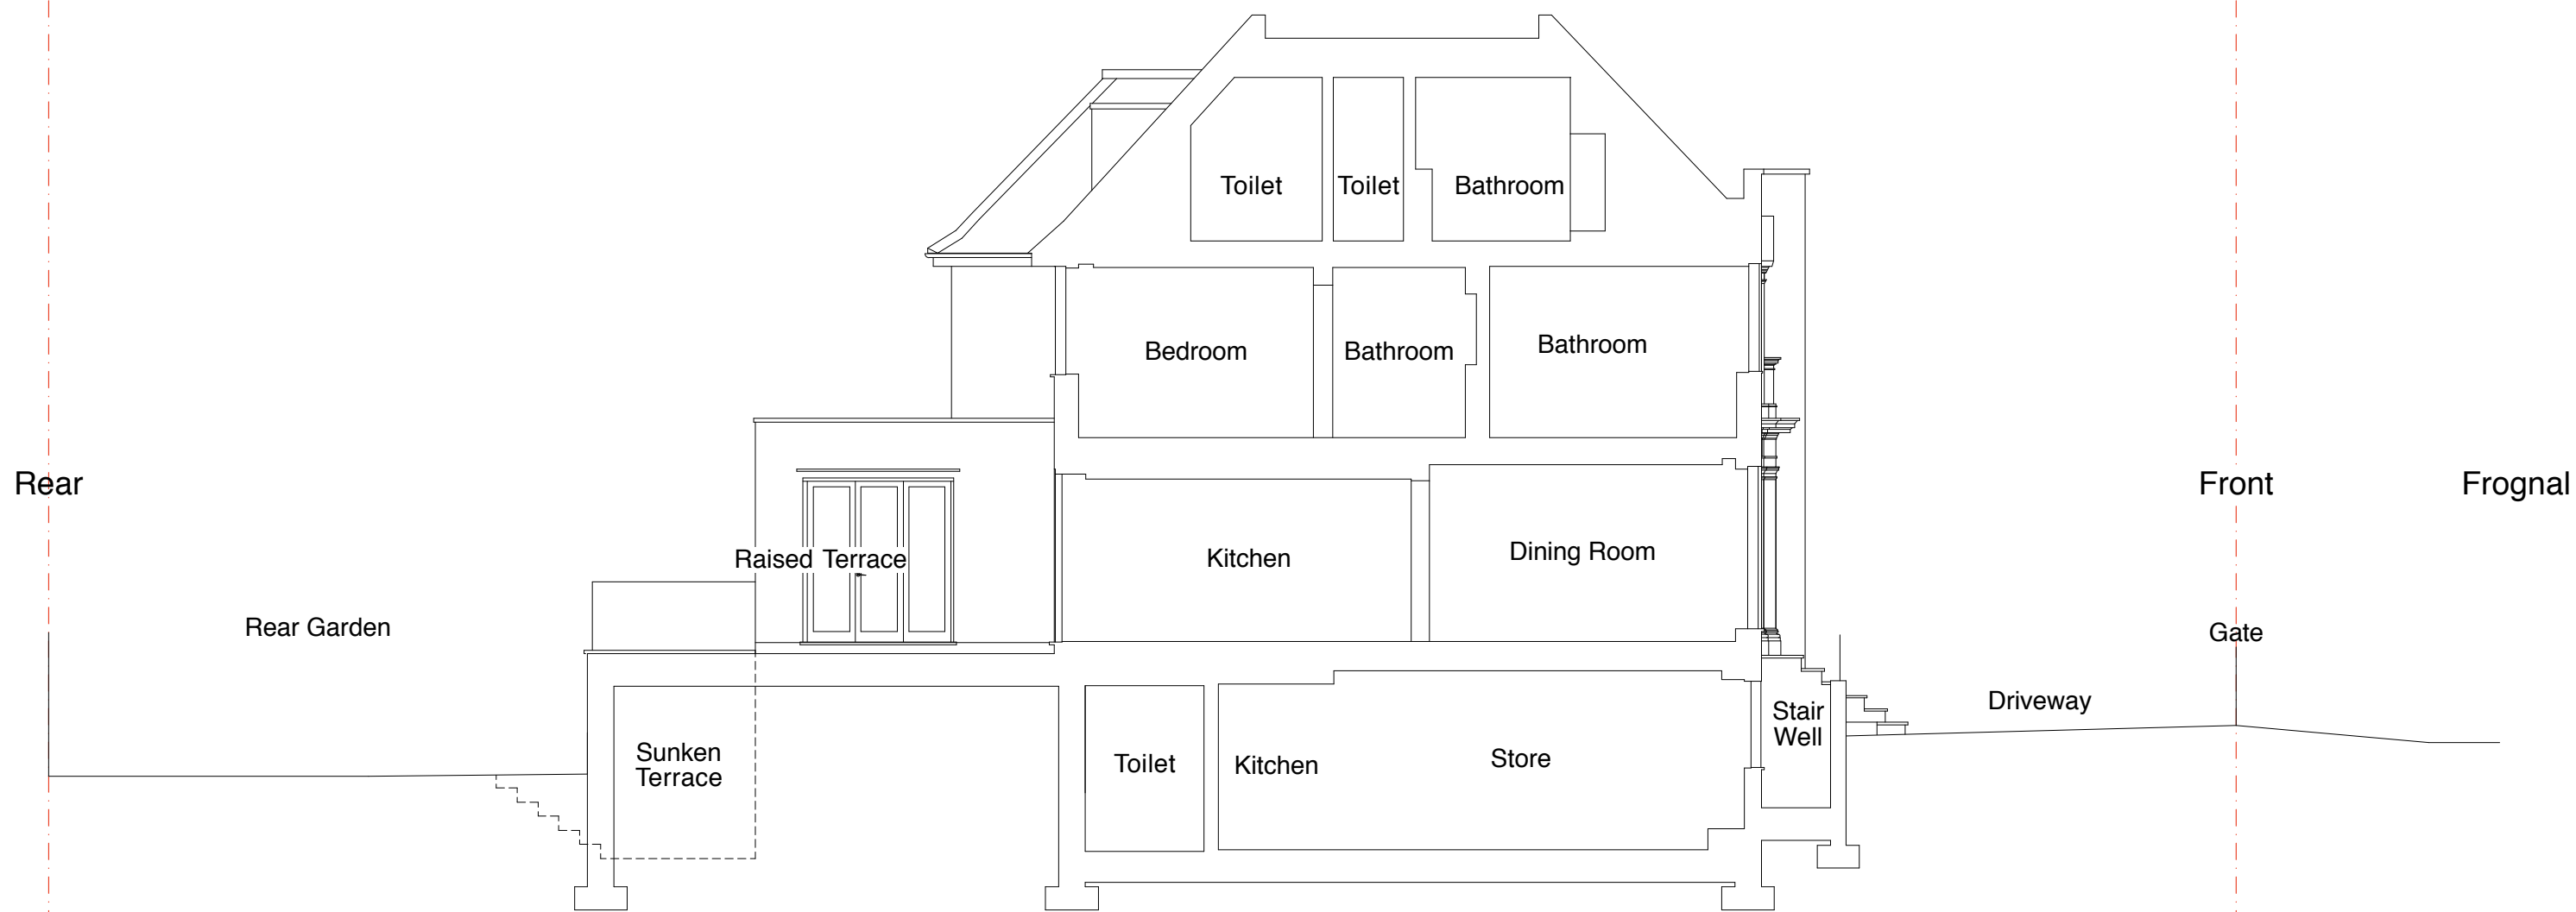

Existing Section AA

A D Horner Limited
 Land and Measured Building Surveyors

51 Bridge Street
 Pershore
 Worcestershire
 WR10 1AL

1 Folly House
 Venton
 Plymouth, Devon
 PL7 5DS

Telephone: 01386-555486 Telephone: 01752-837382
 Fax: 01386-555247
 E-mail: enquiries@adhorner.co.uk

Title No.60 Frognal, Hampstead, London, NW3 6XG - Existing Section AA	
Client Mrs Natalie Chester	
Date October 2012	Revision
Plot scale 1 : 100 on A3 Sheet Digital scale 1 CAD unit : 1 metre	Drawing No. 1163 / S04
Surveyed BPF	Checked RJJ
© A.D.Horner Limited 2012	