




13 Eton Villas  
Proposed drawings

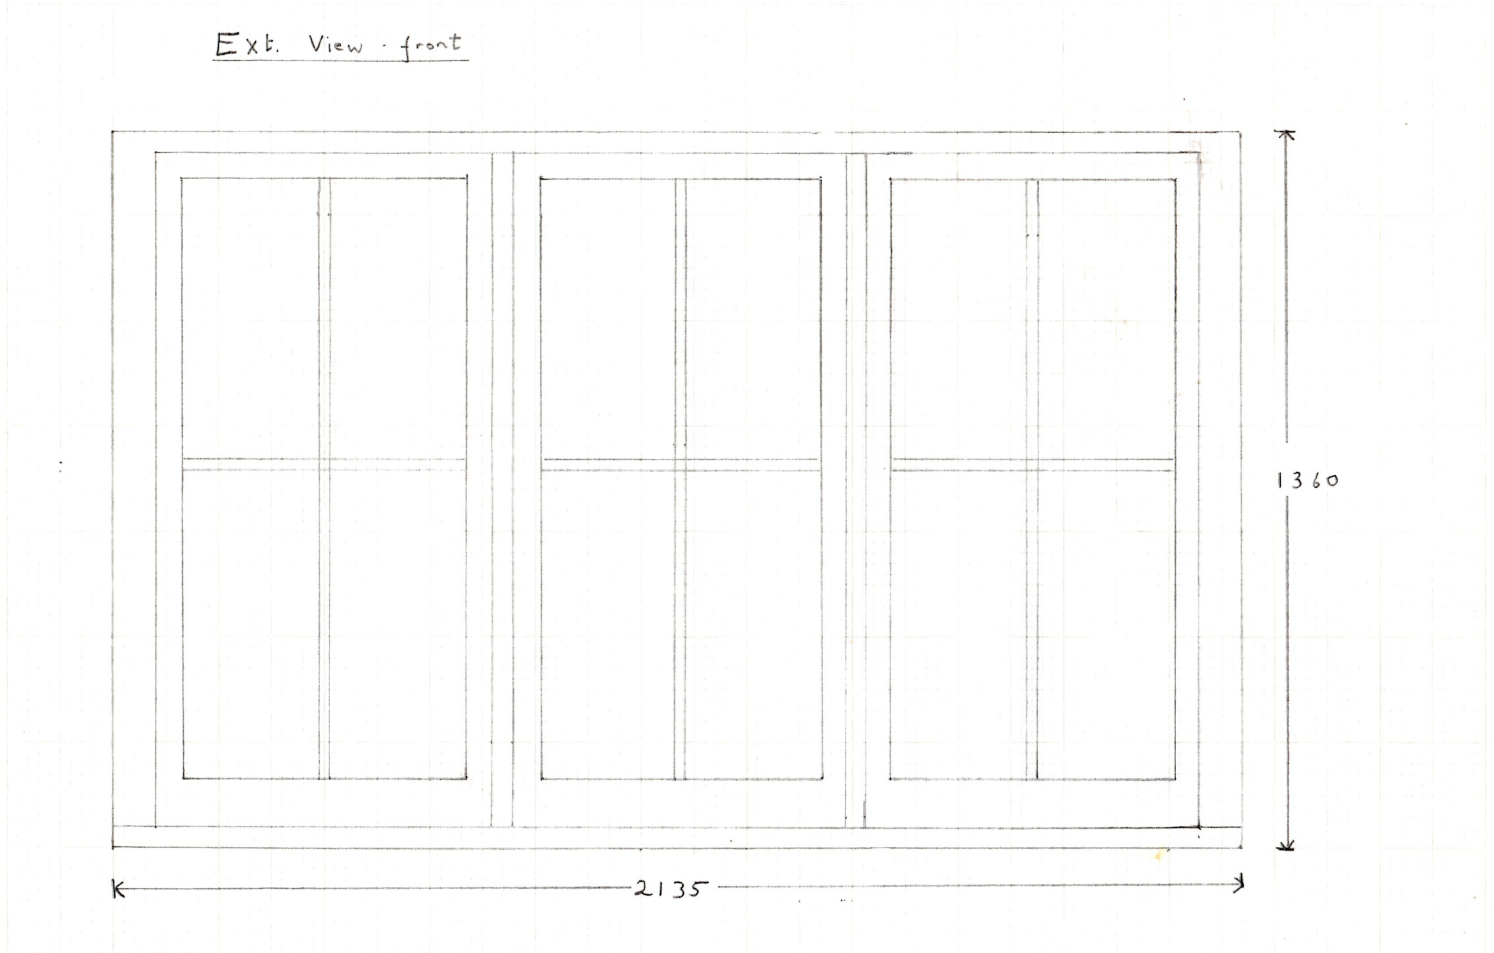



Ext view Bathroom window - Sandblasted + toughened glass

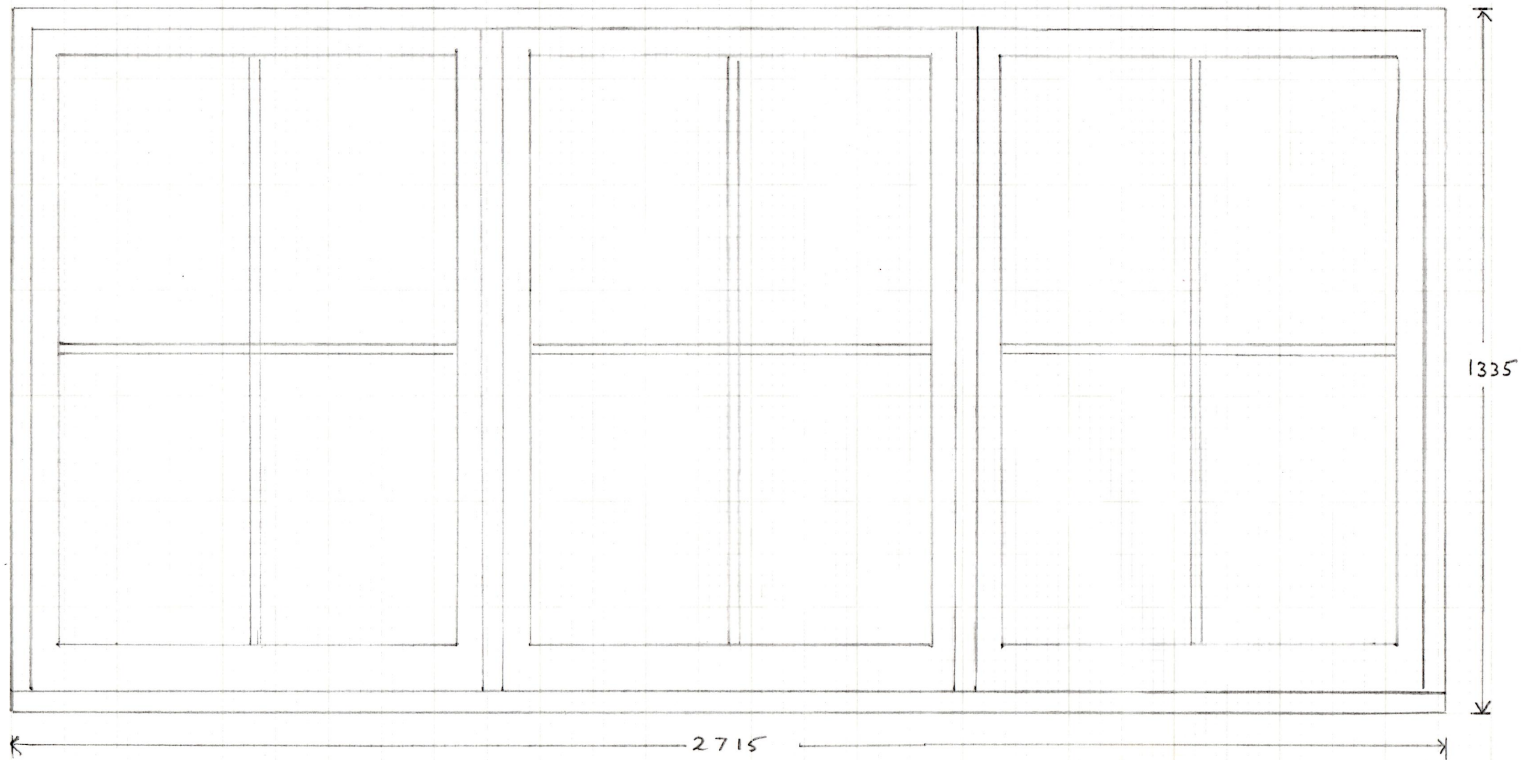


Ext View Side

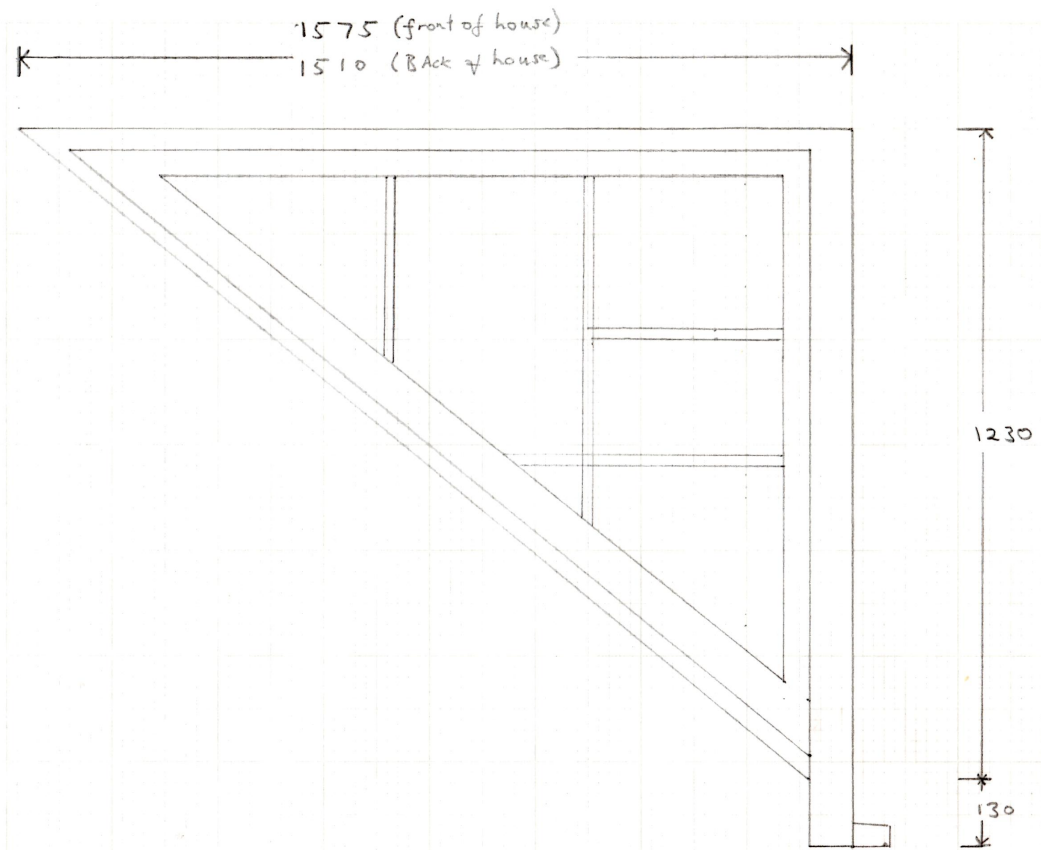

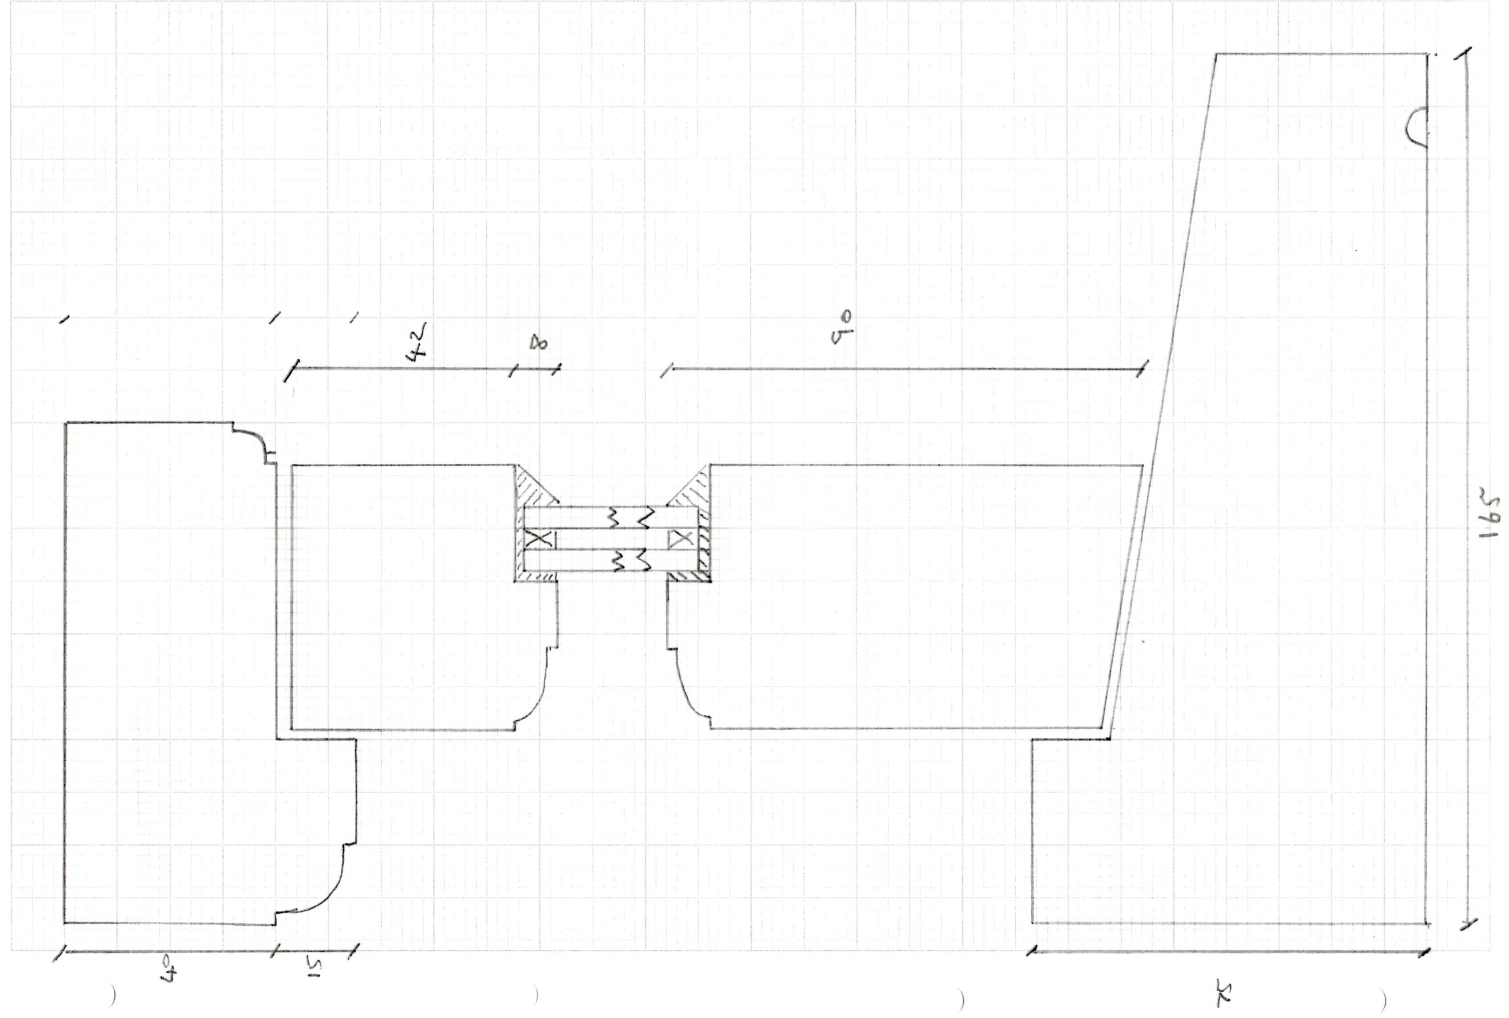

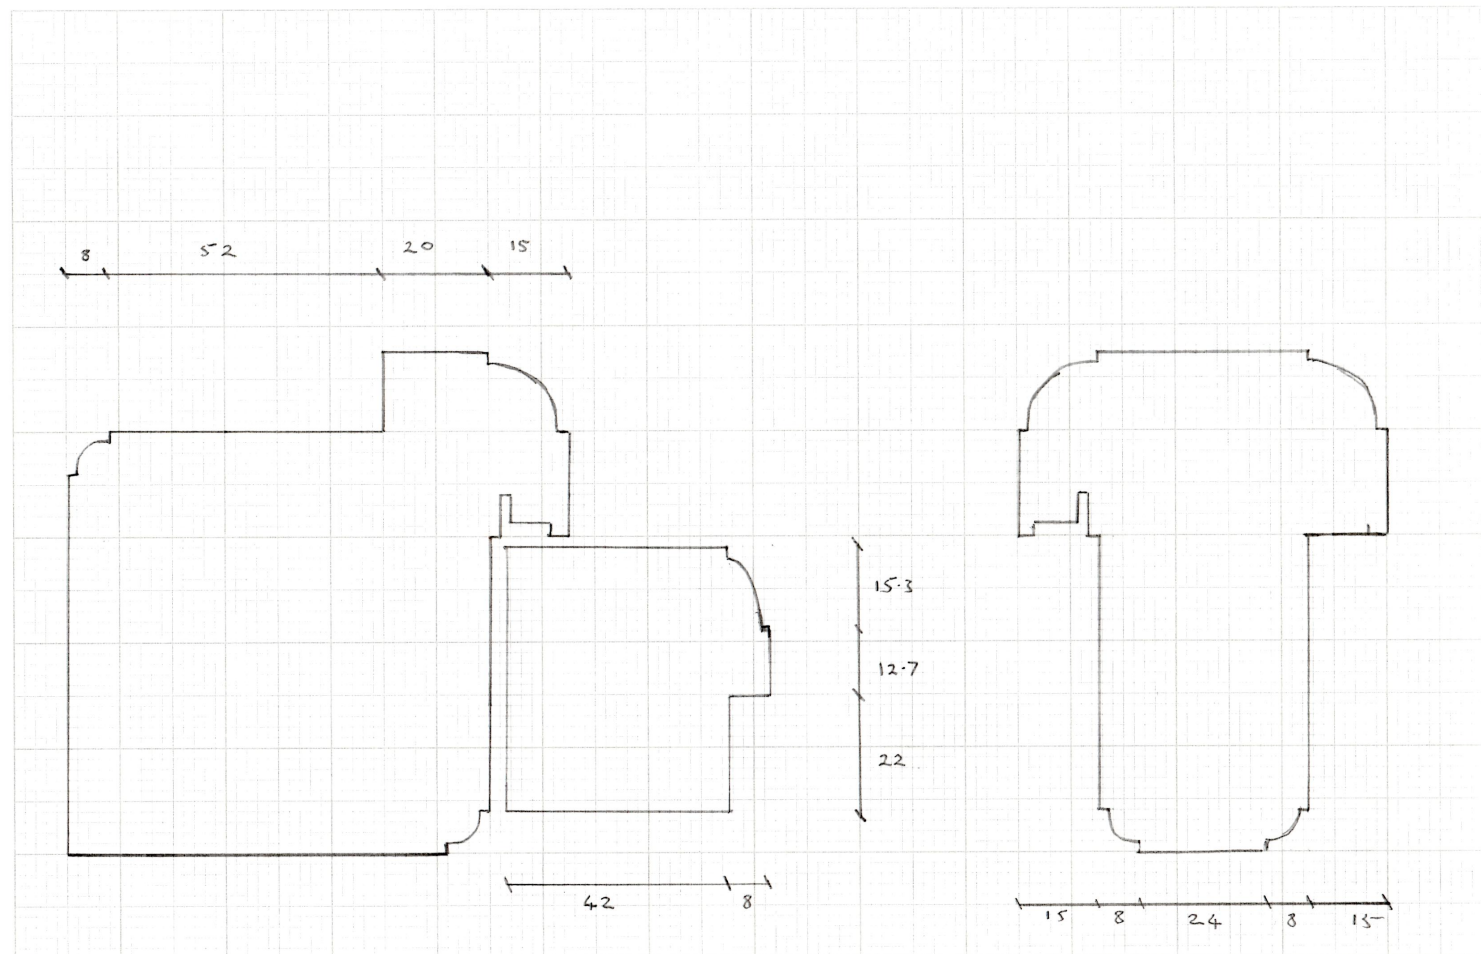

glazing bars

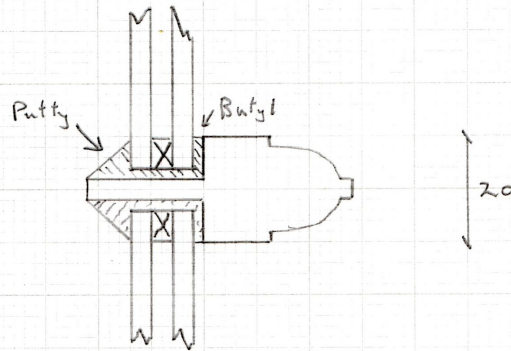

glazing

4mm low E glass

4mm cavity - Krypton/Xenon gas

4mm glass