

13 Eton Villas
Proposed drawings (v2)

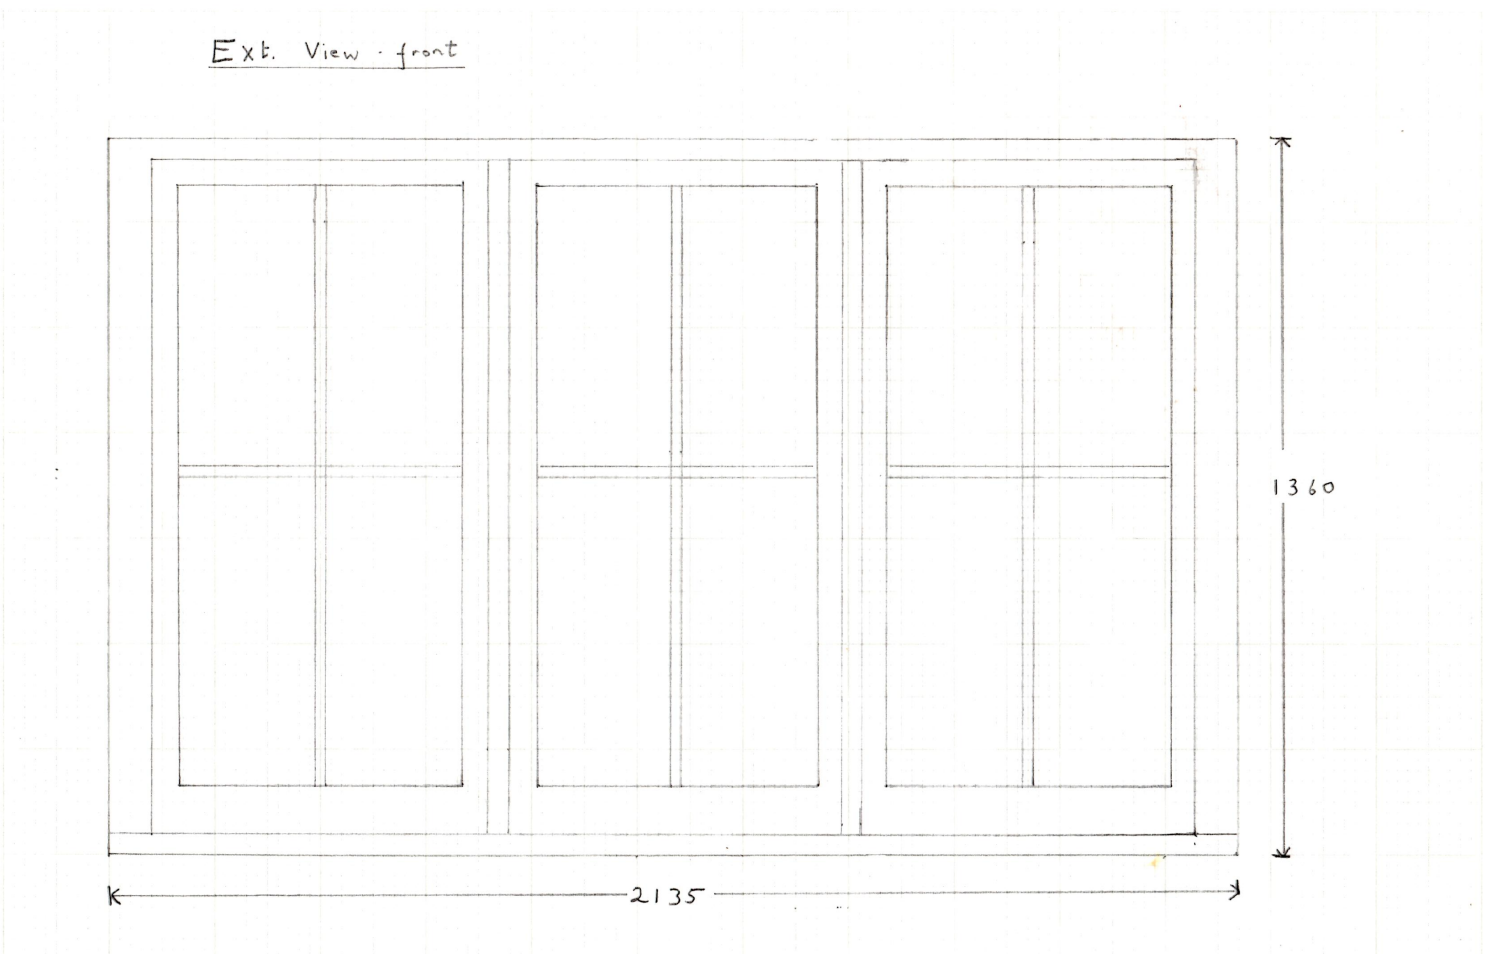


Figure 1 - front windows (existing and proposed)

Figure 2 - side windows, bathroom (existing and proposed)

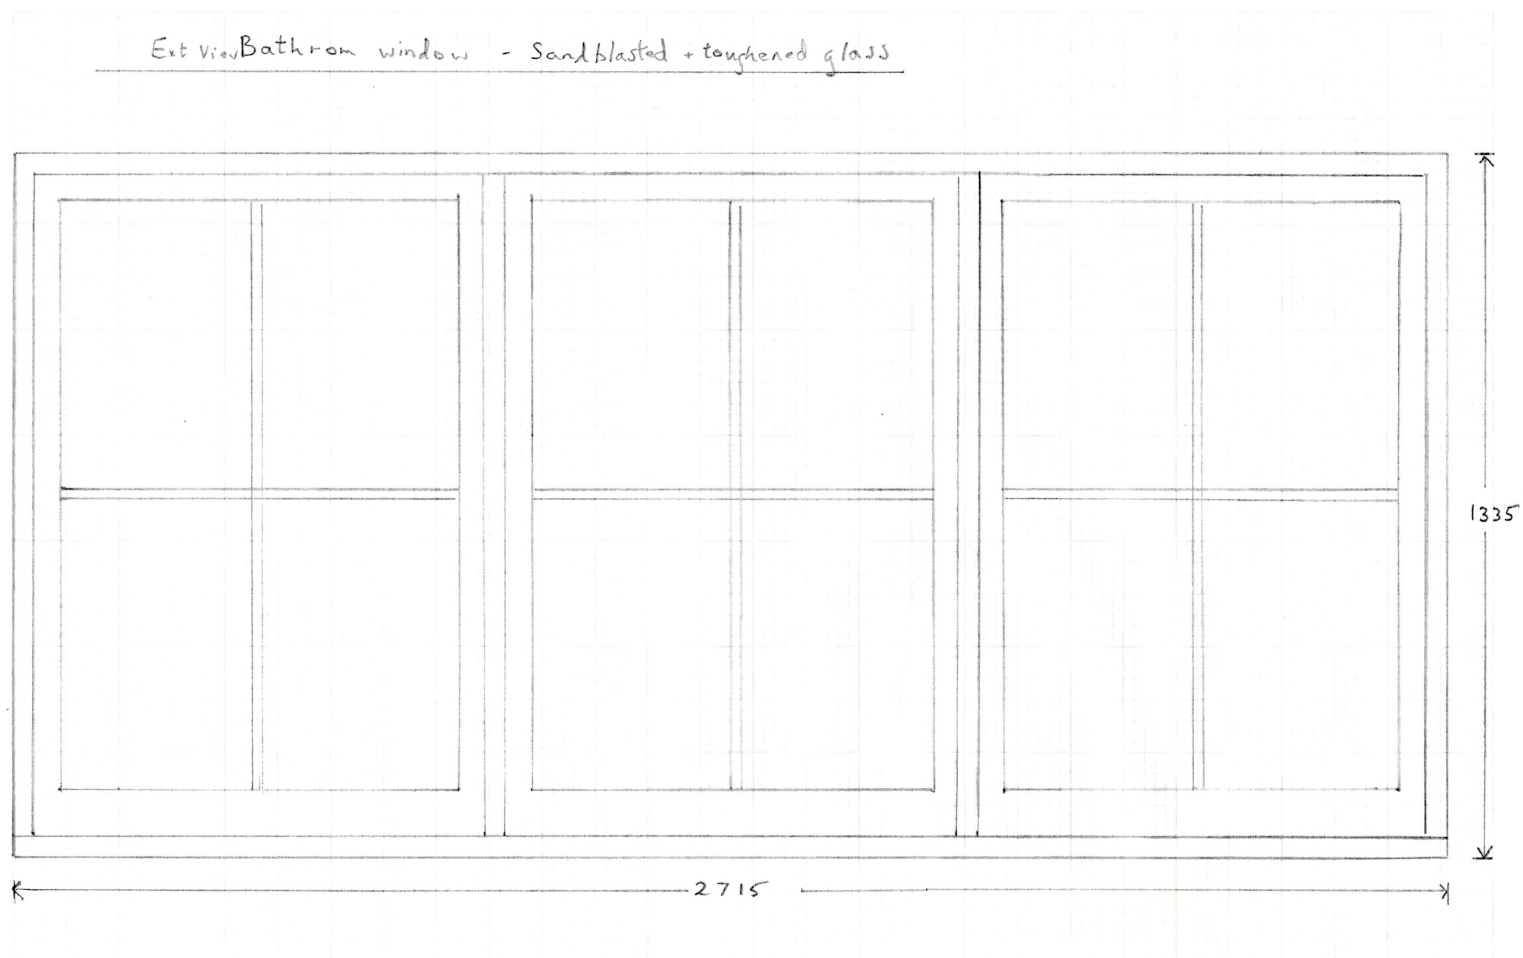
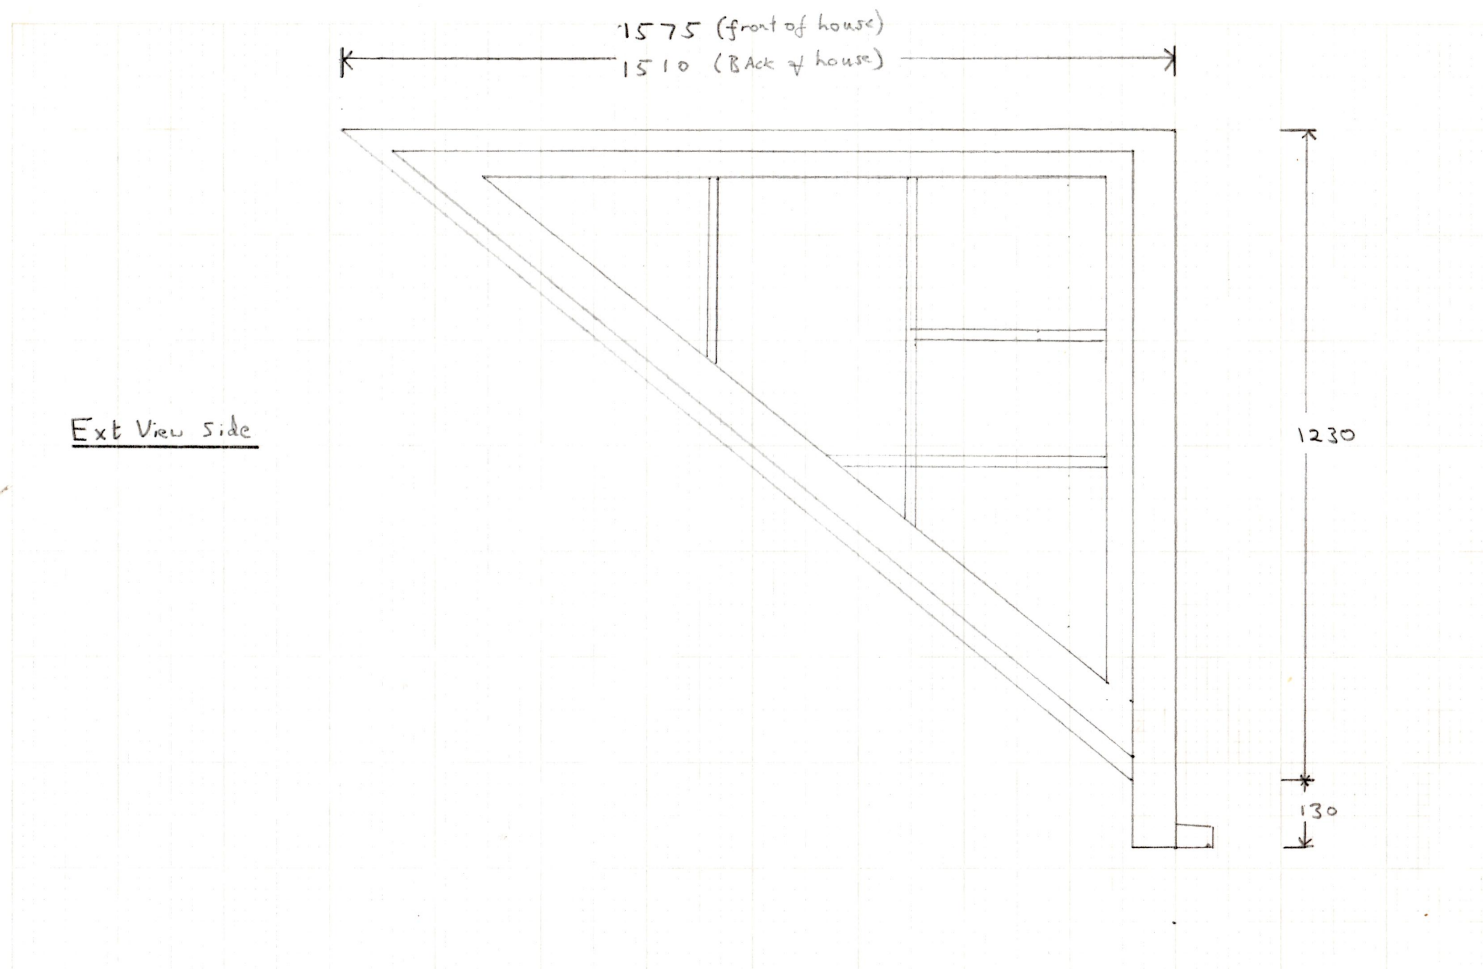


Figure 3 - side windows, dormer (existing and proposed)



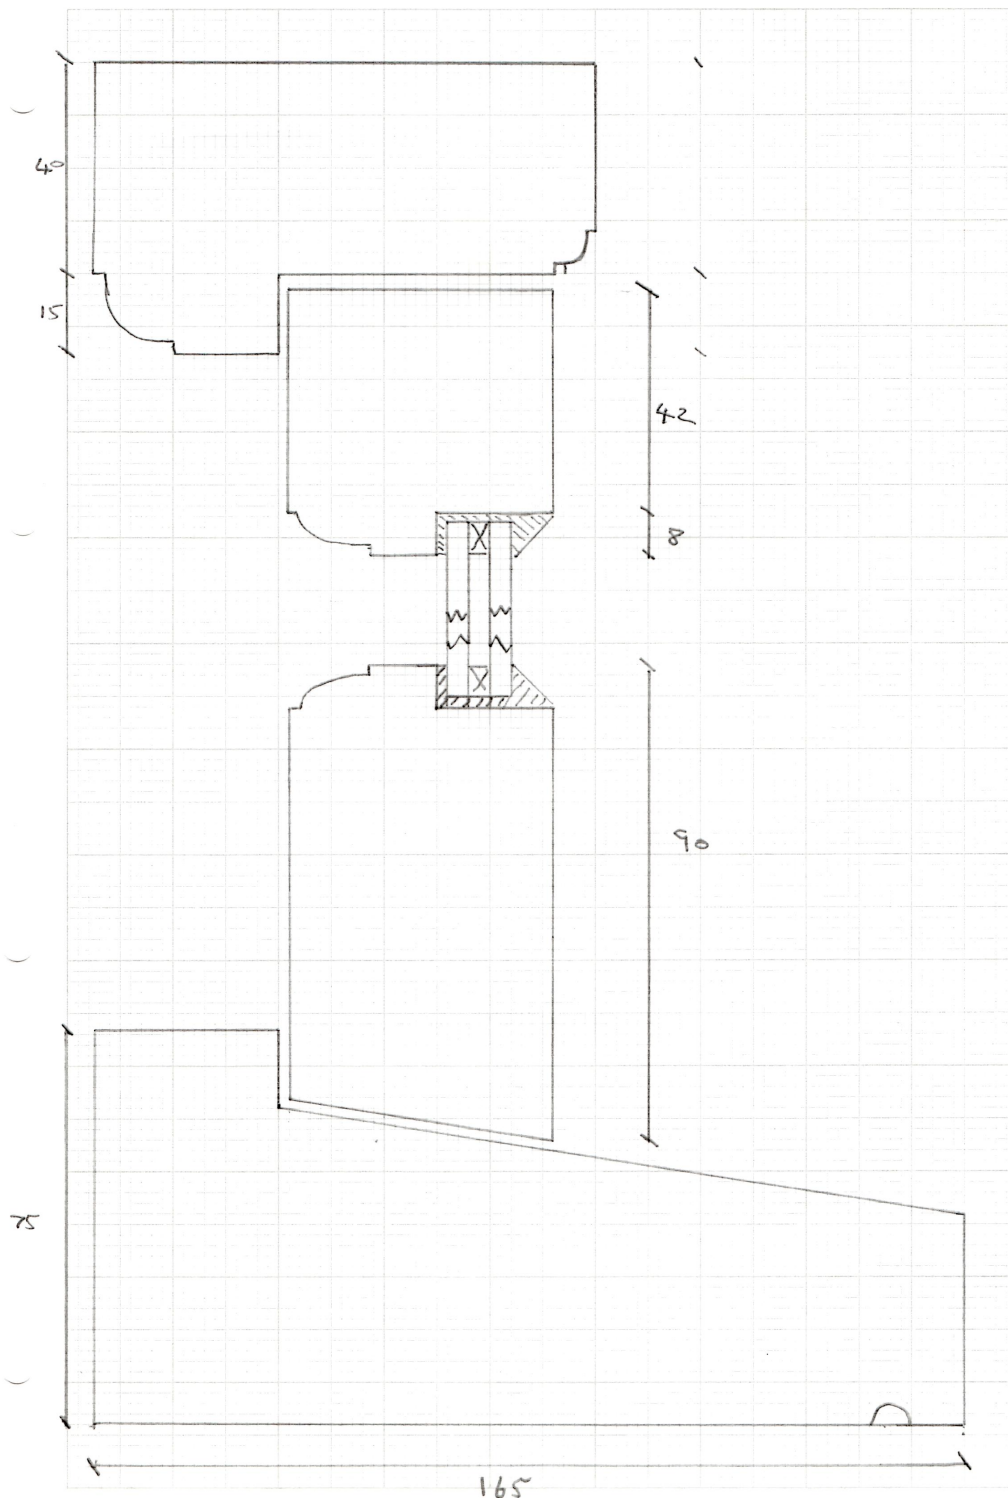


Figure 4 - detail plan view showing front and rear window frame sizing and design (proposed)

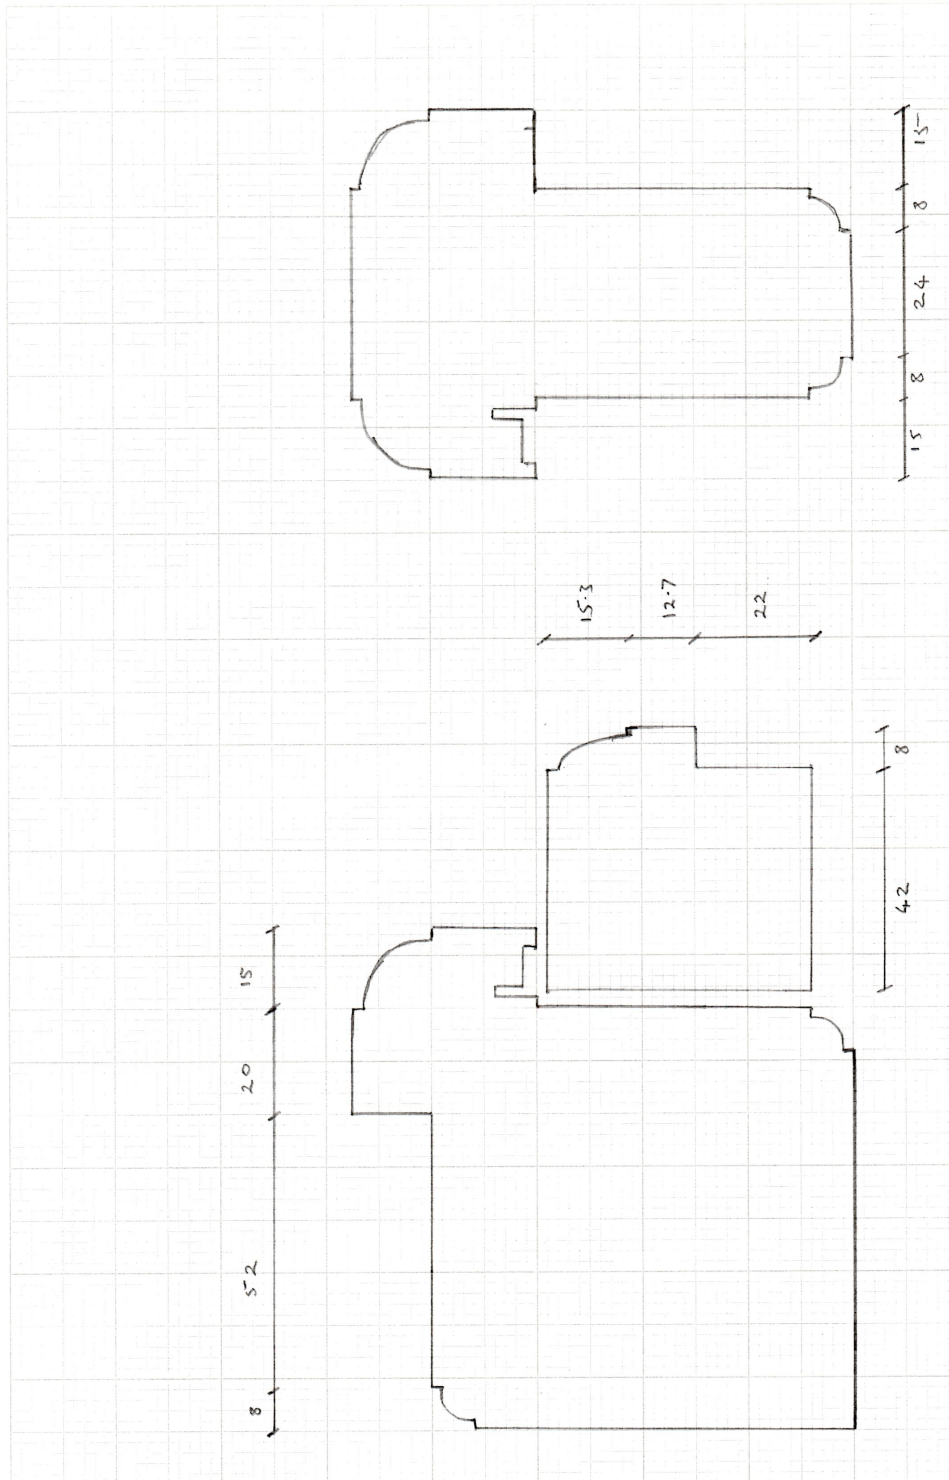


Figure 5 - detail plan view showing bathroom (side) window design (proposed)

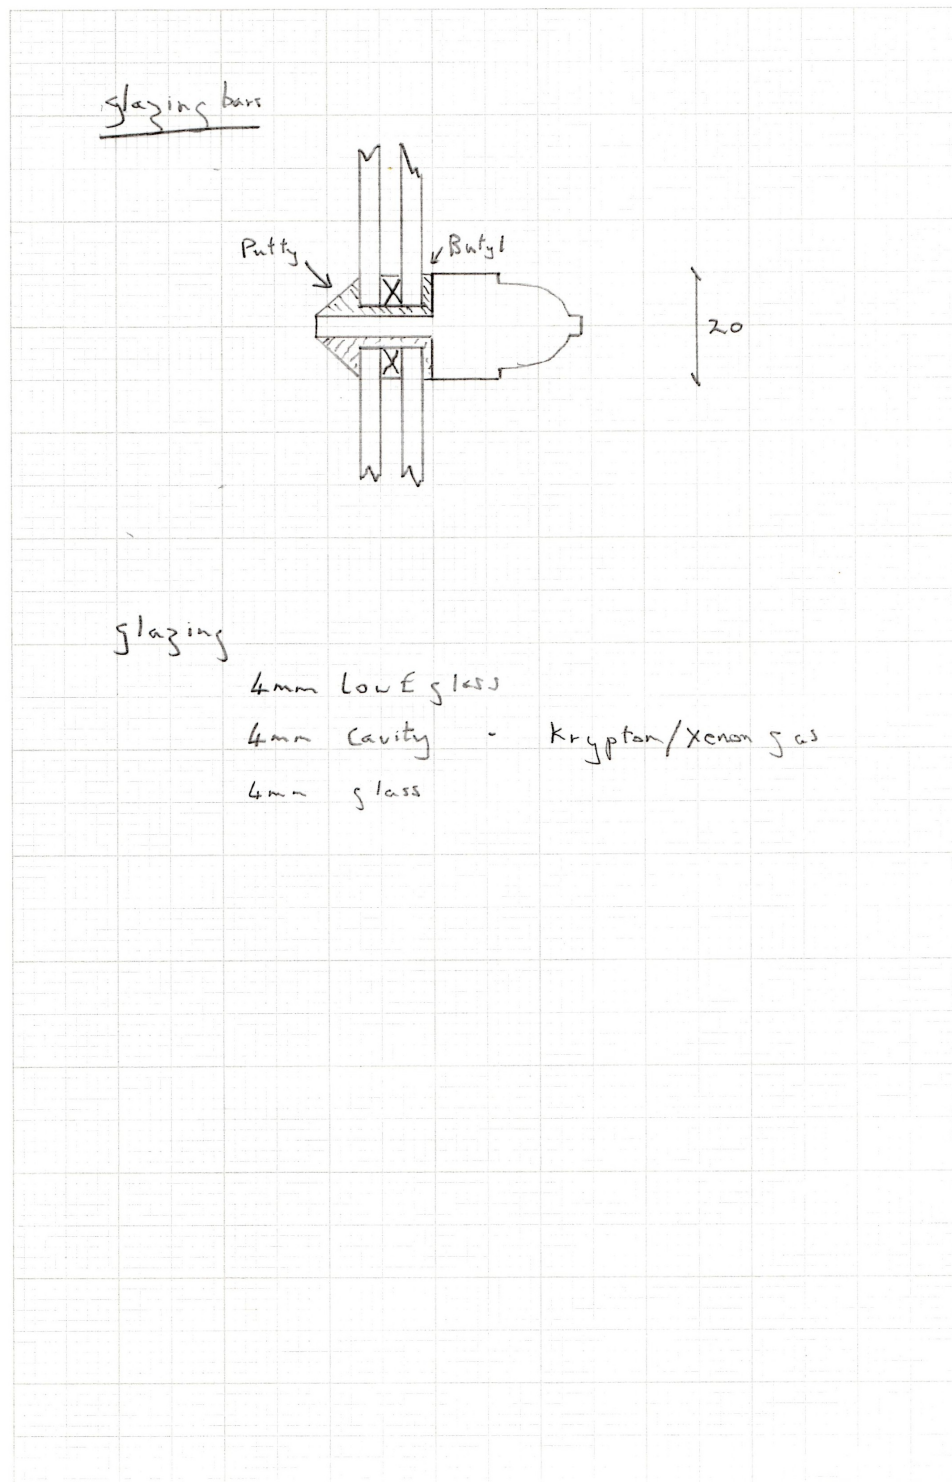


Figure 6 - detail showing glazing bars, individual panes for each (proposed)