




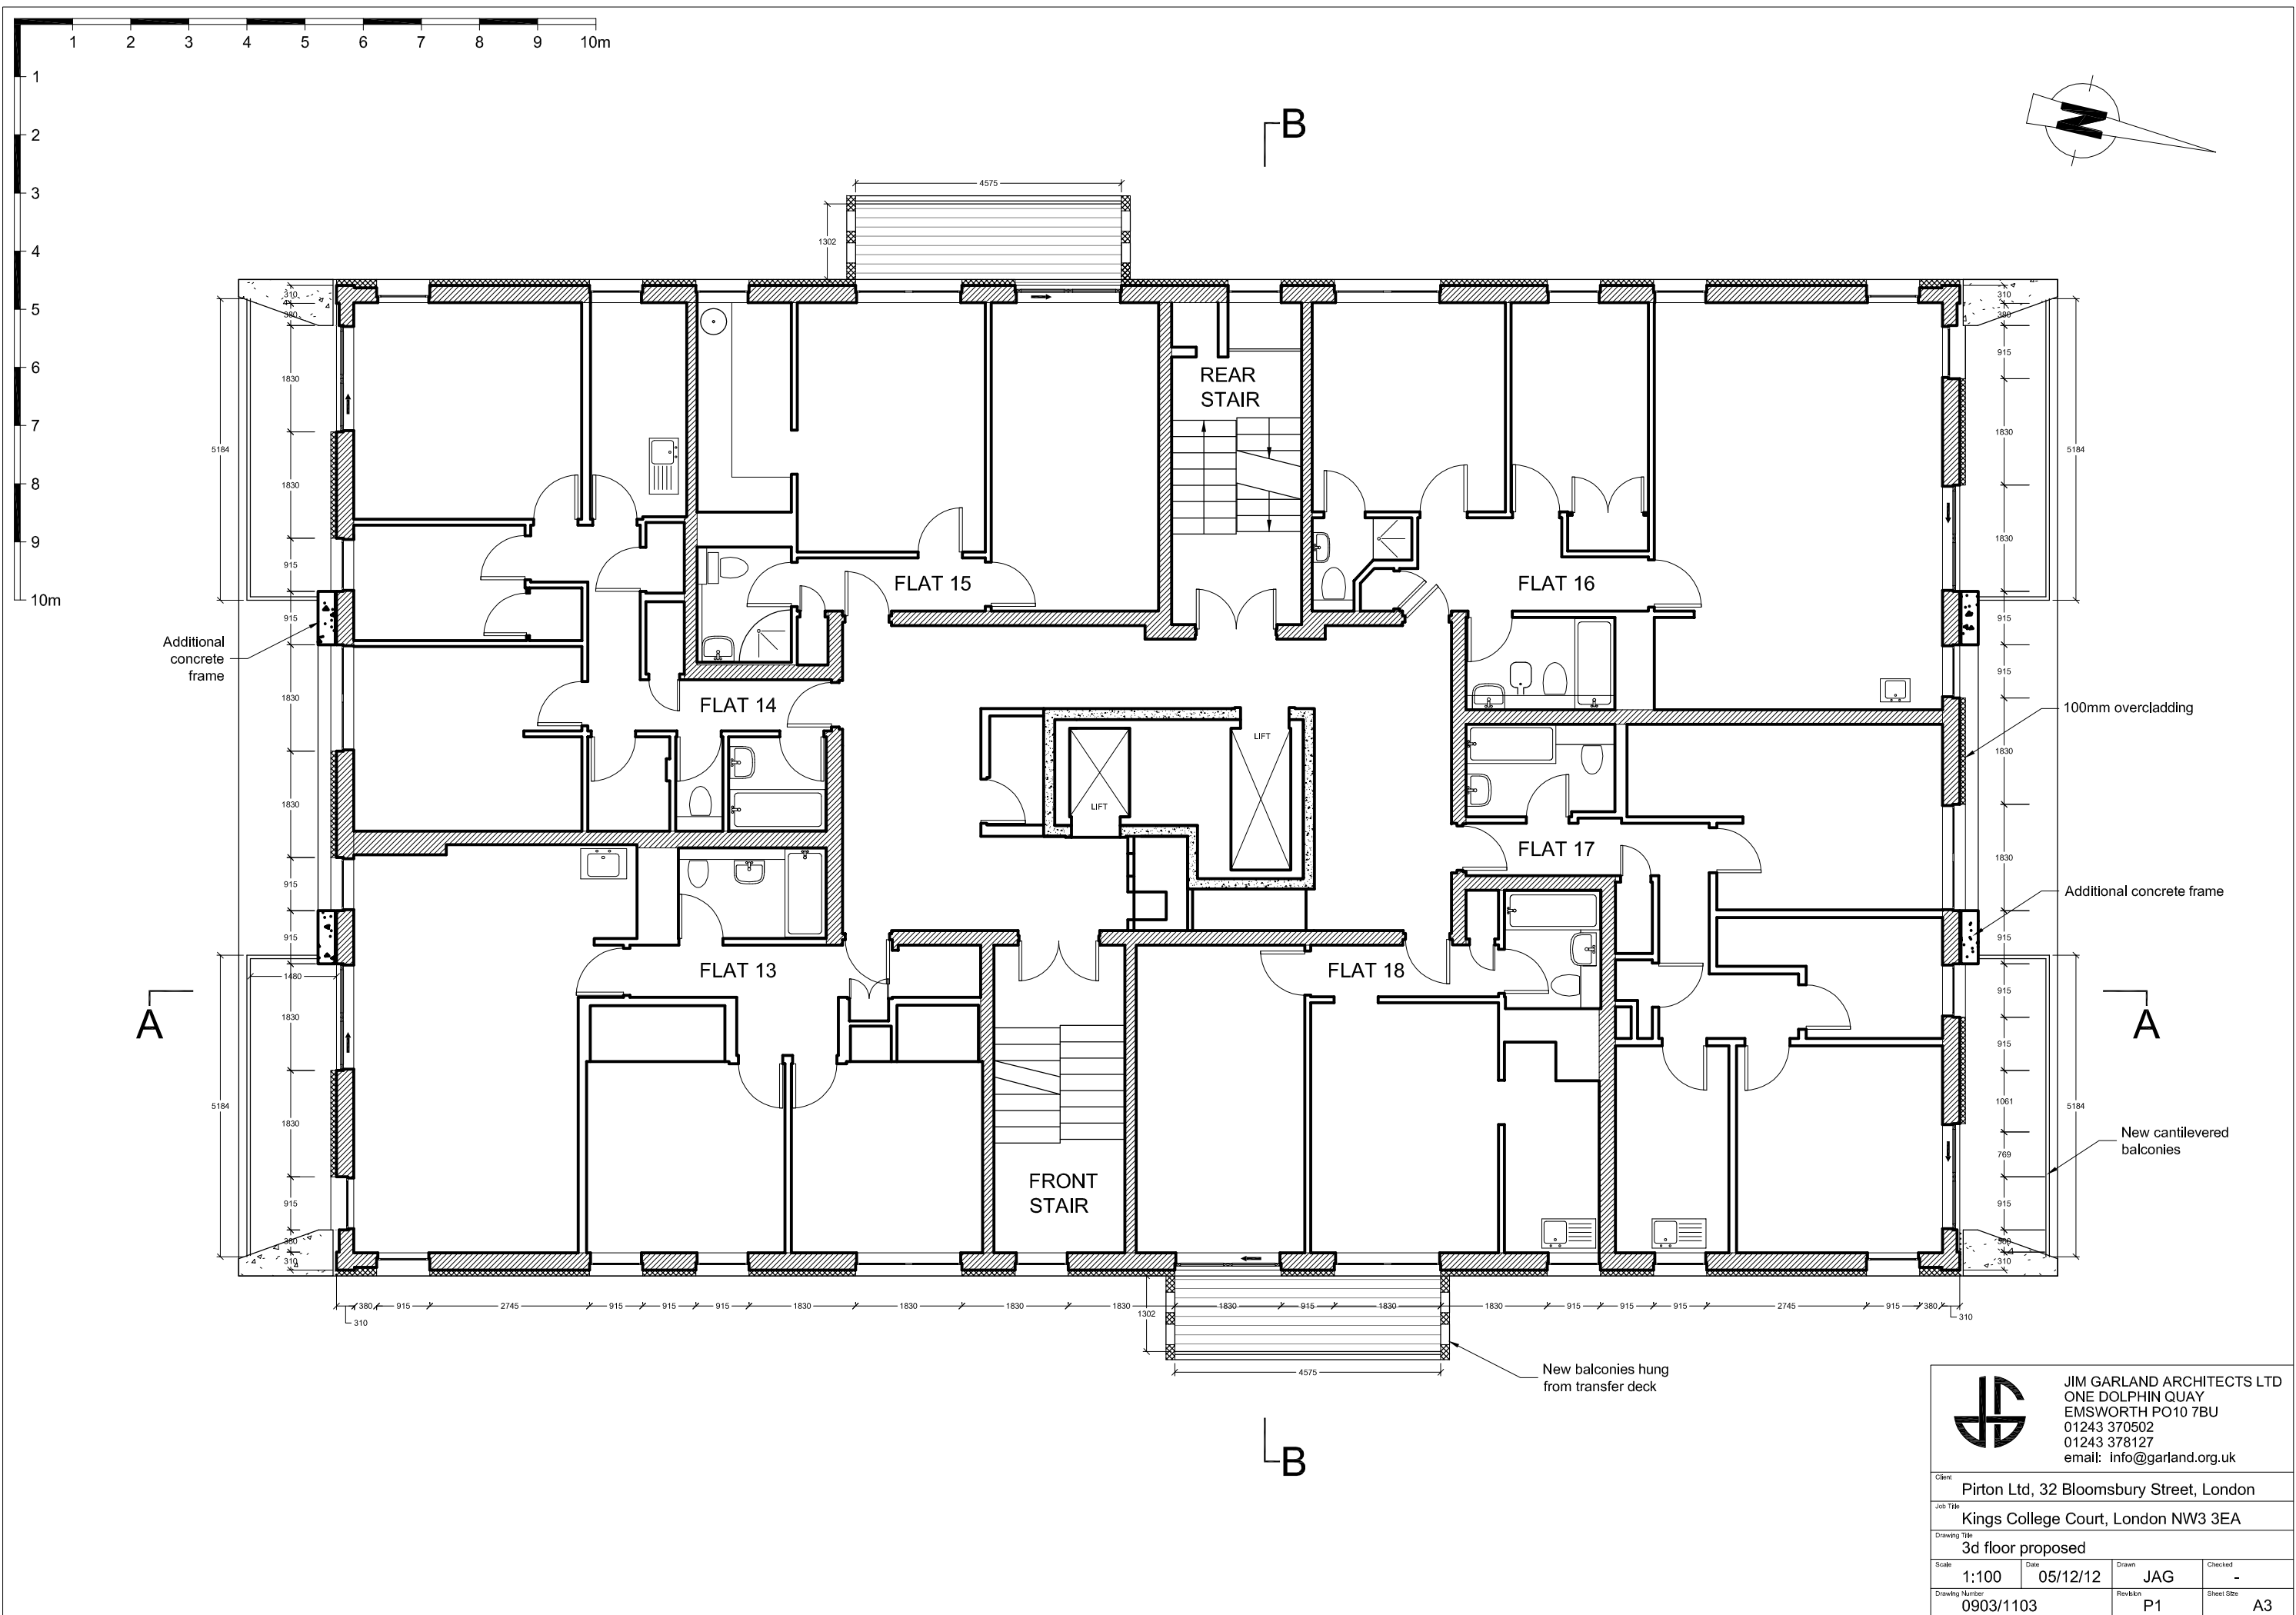

JIM GARLAND ARCHITECTS LTD
ONE DOLPHIN QUAY
EMSWORTH PO10 7BU
01243 370502
01243 378127
email: info@garland.org.uk

Client: Pirton Ltd, 32 Bloomsbury Street, London			
Job Title: Kings College Court, London NW3 3EA			
Drawing Title: 3d floor proposed			
Scale: 1:100	Date: 05/12/12	Drawn: JAG	Checked: -
Drawing Number: 0903/1103	Revision: P1	Sheet Size: A3	