

1 2 3 4 5 6 7 8 9 10

1
2
3
4
5
6
7
8
9
10

Level 13
86693

Level 12
83693

Level 11
80380

Level 10
77075

Level 9a
74167

Level 8
70560

Level 7
67820

Level 6
65080

Level 5
62340




Level 4
59600

Level 3
56860

Level 2
54120

Level 1
51380

Level 0
48120

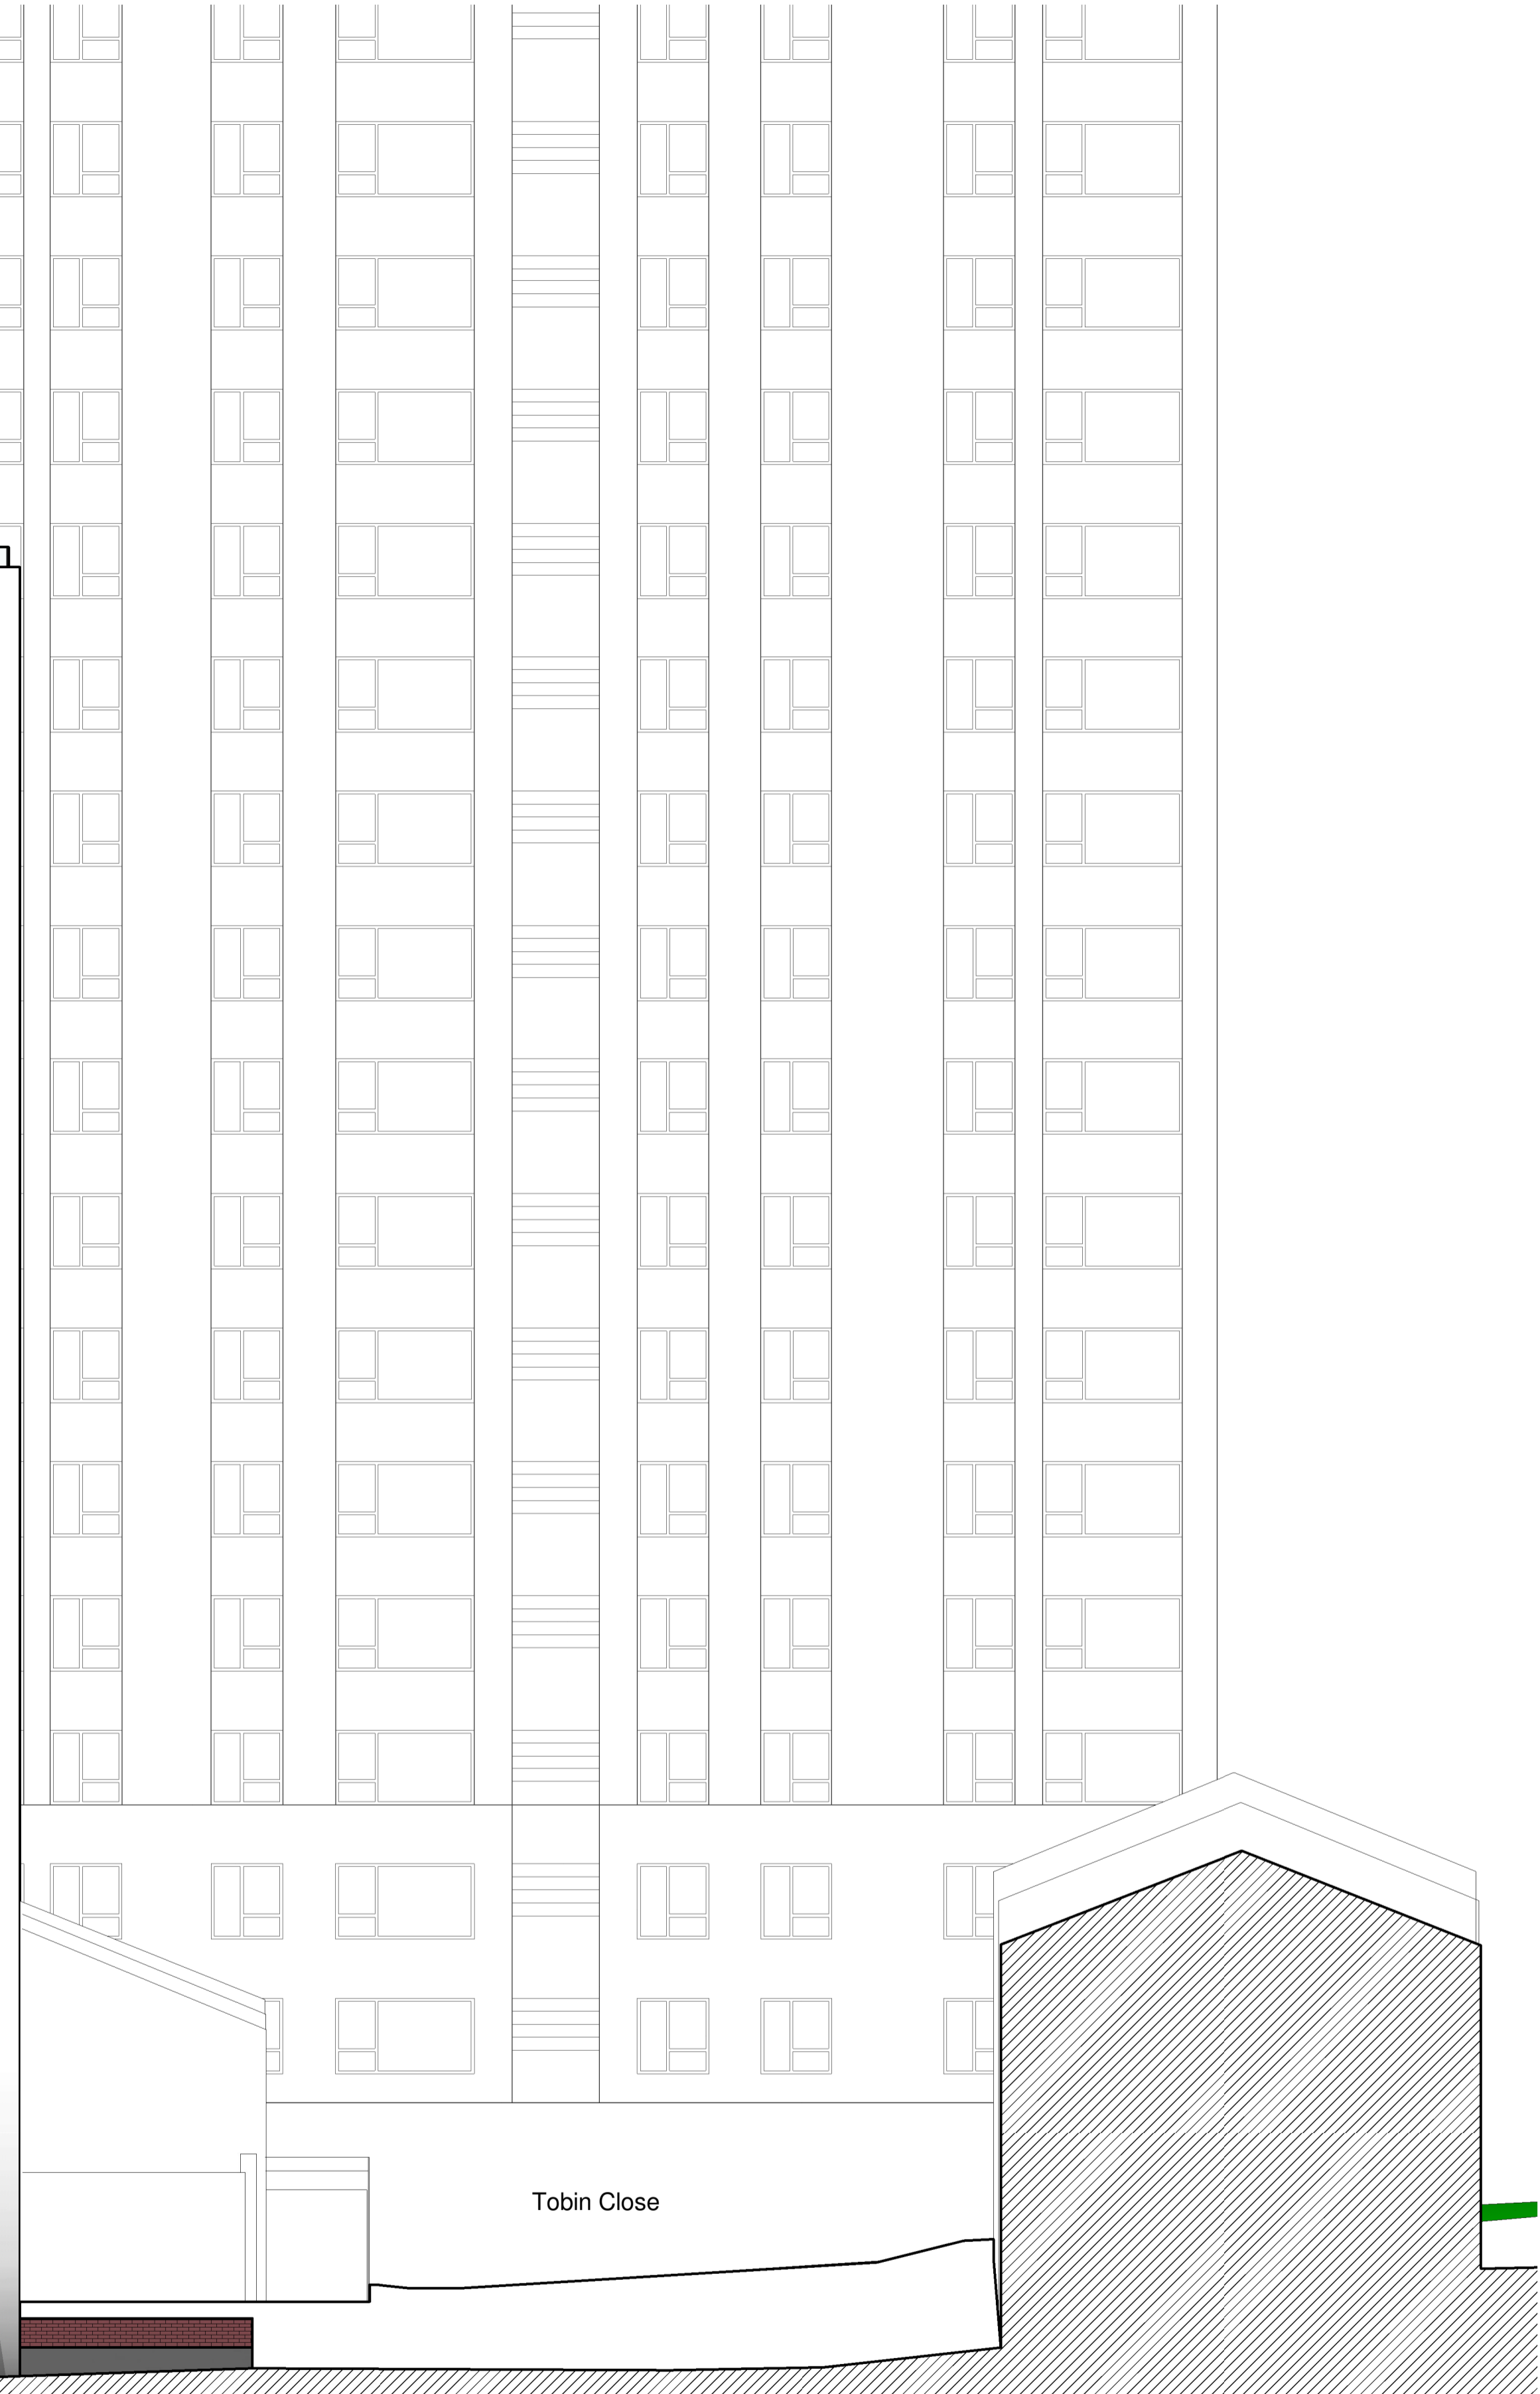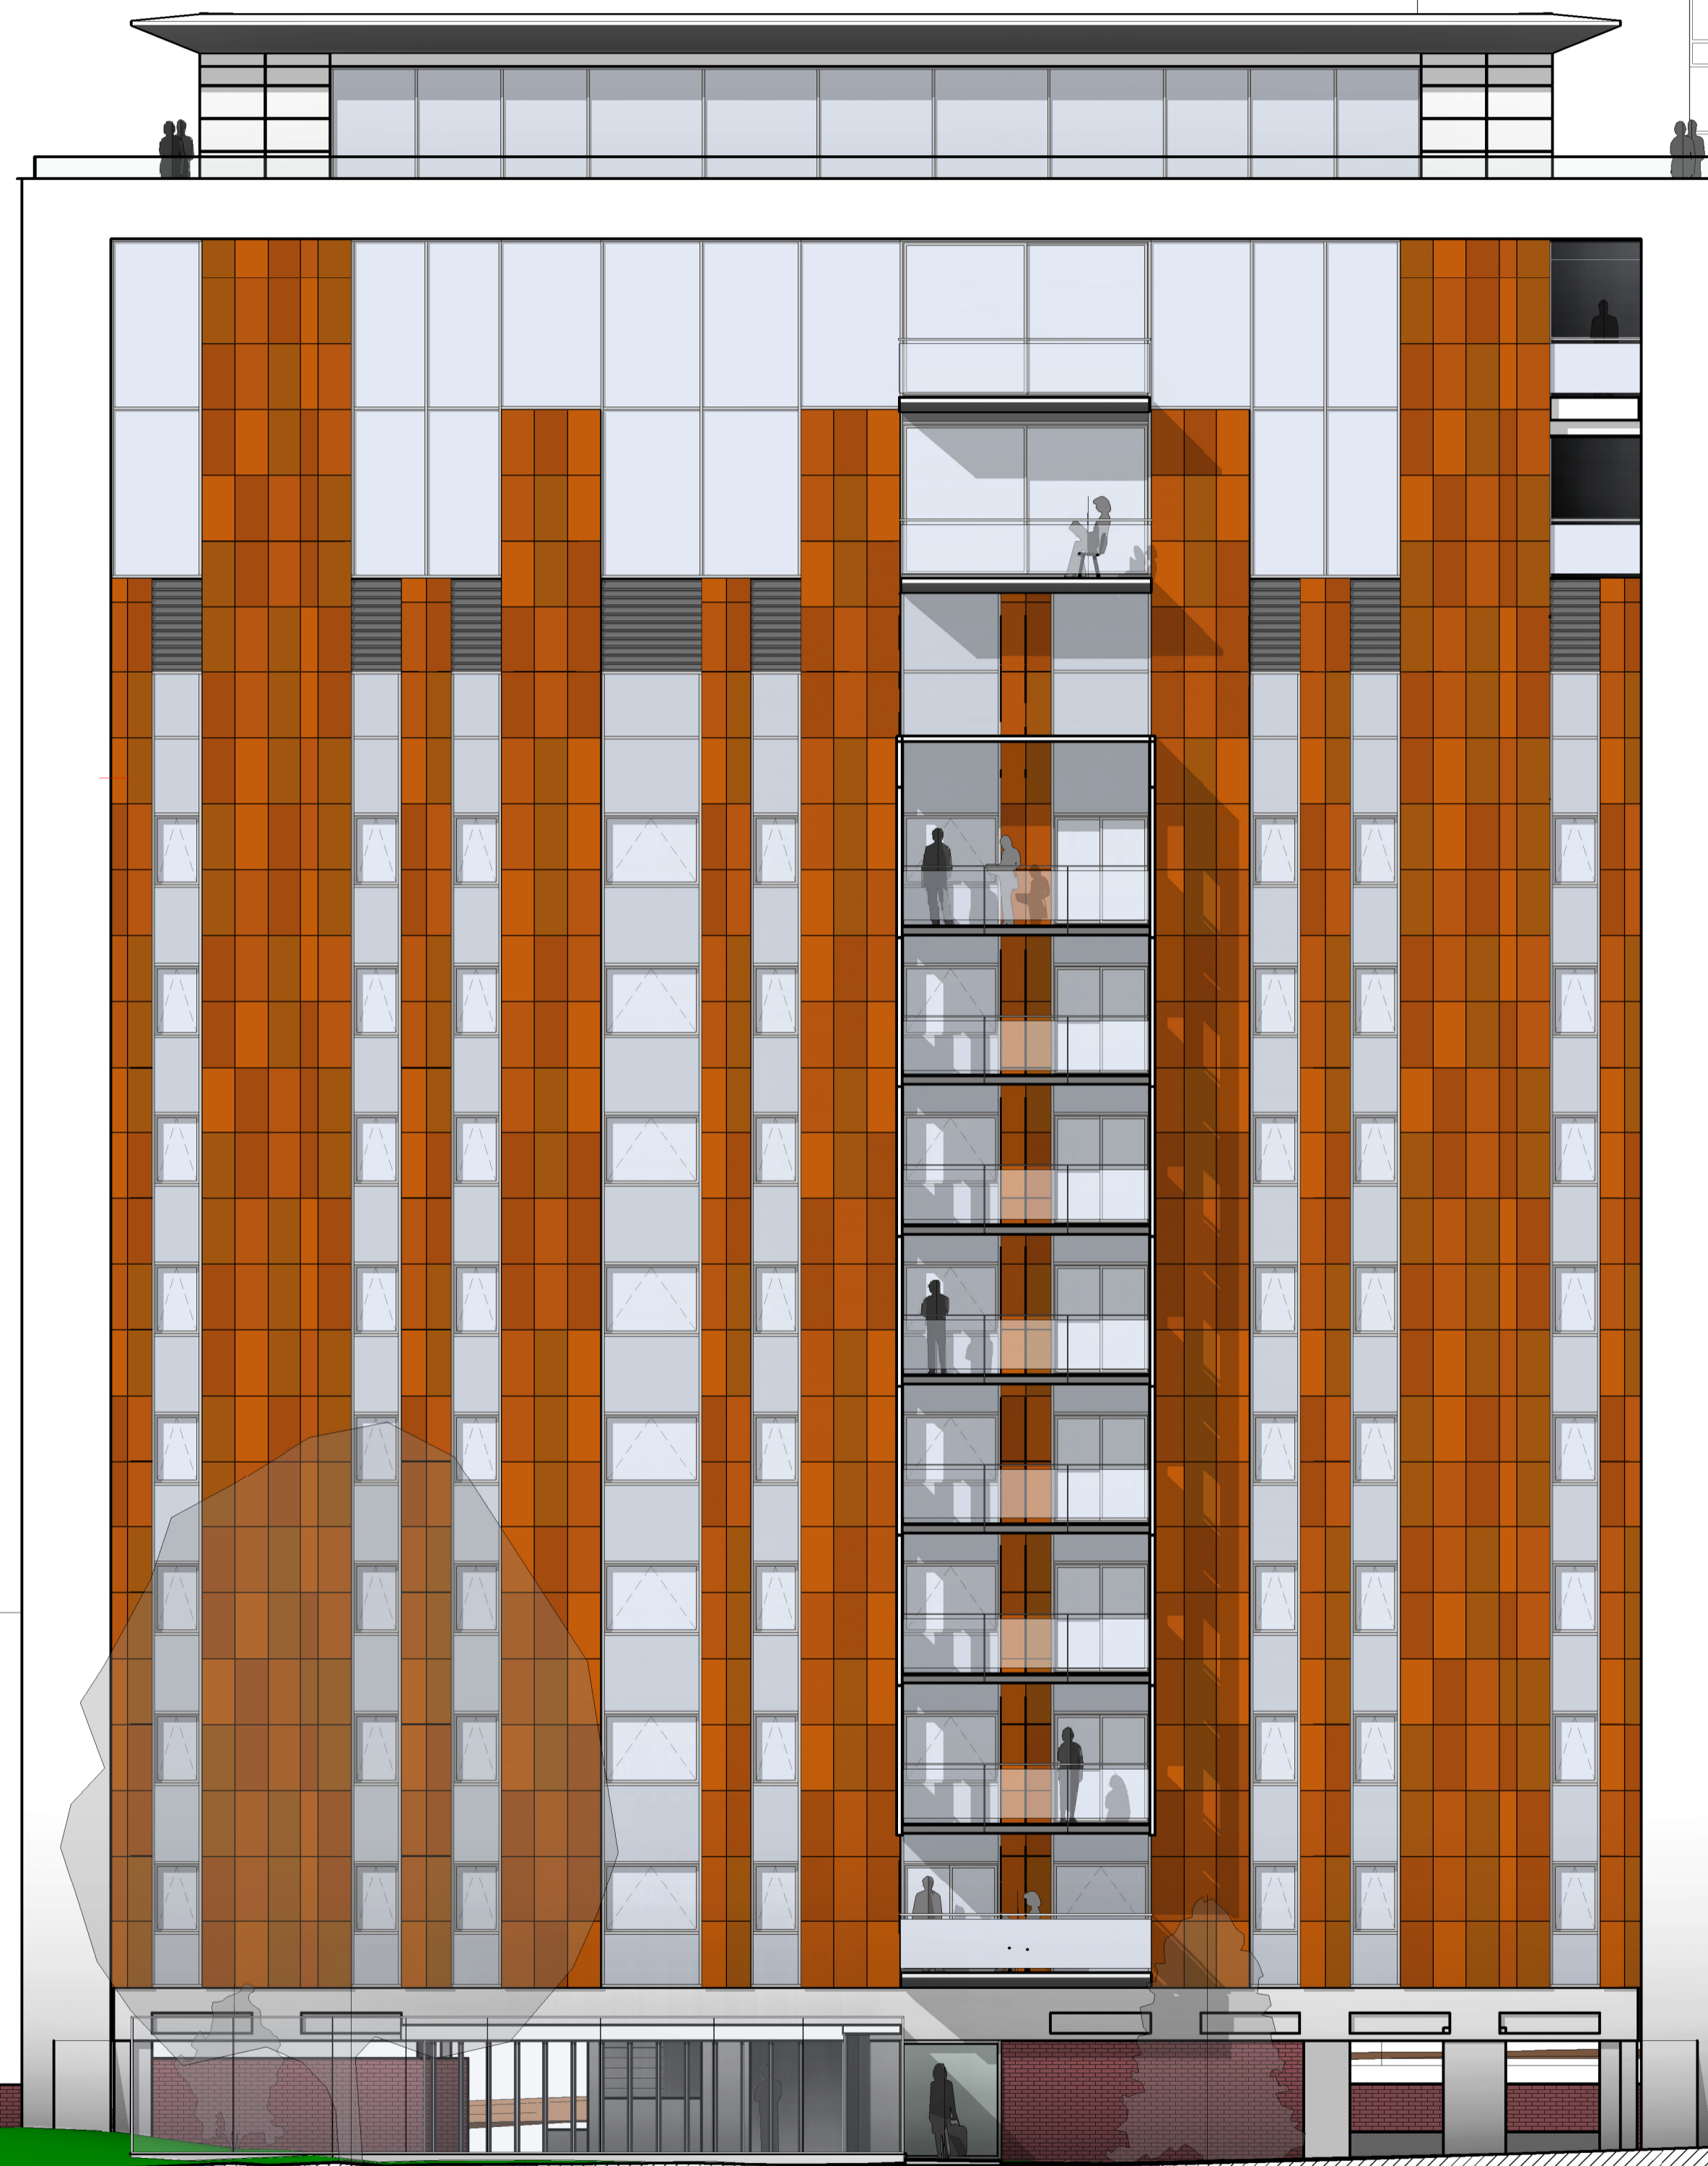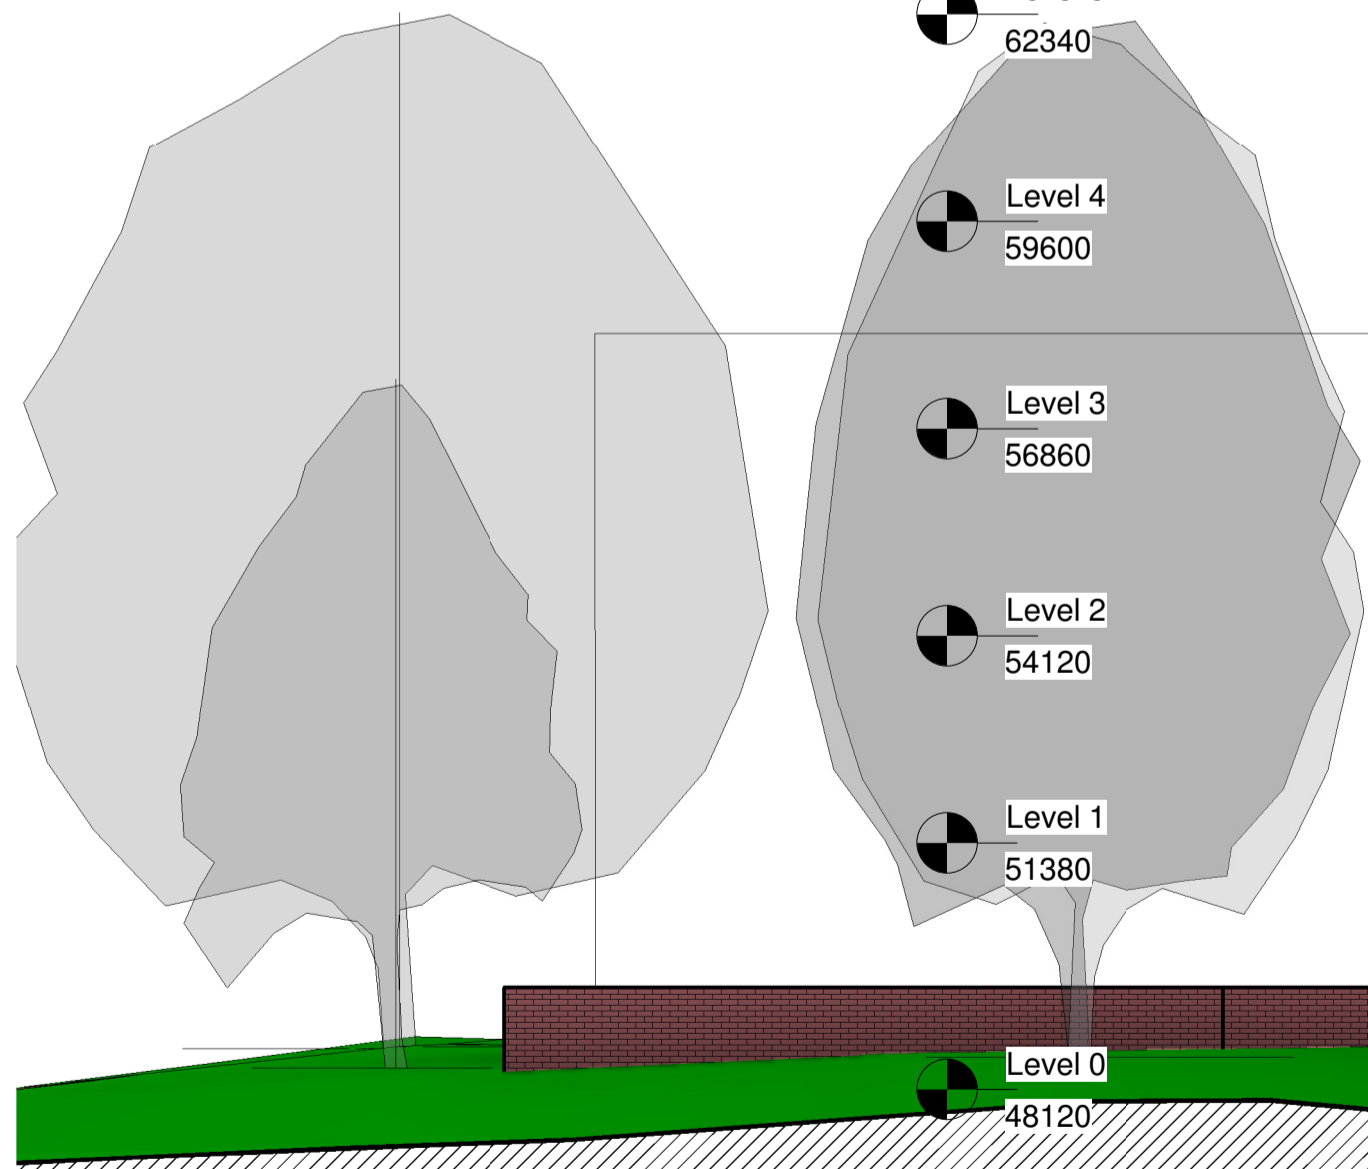

East Elevation from Primrose Hill Road - 1/100 @ A1 or 1/200 @ A3