
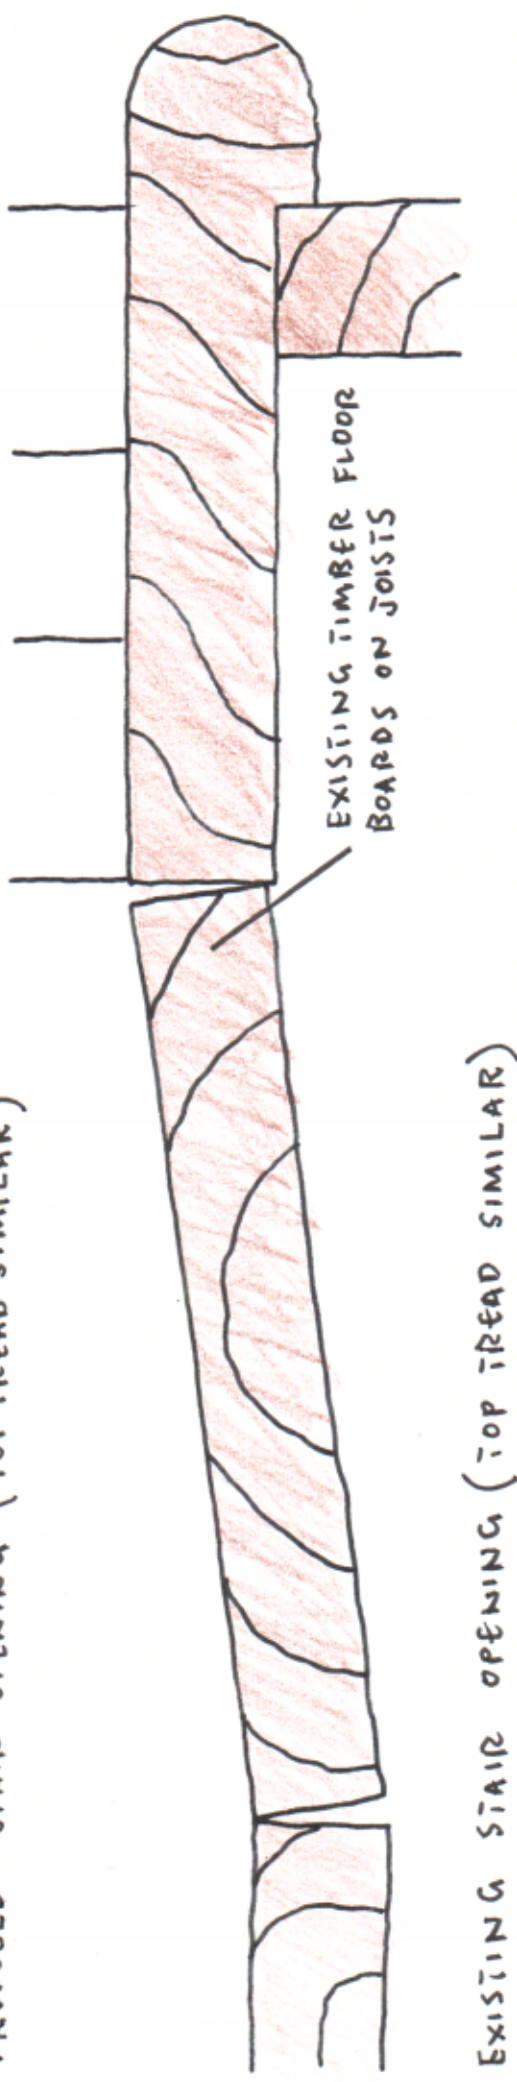


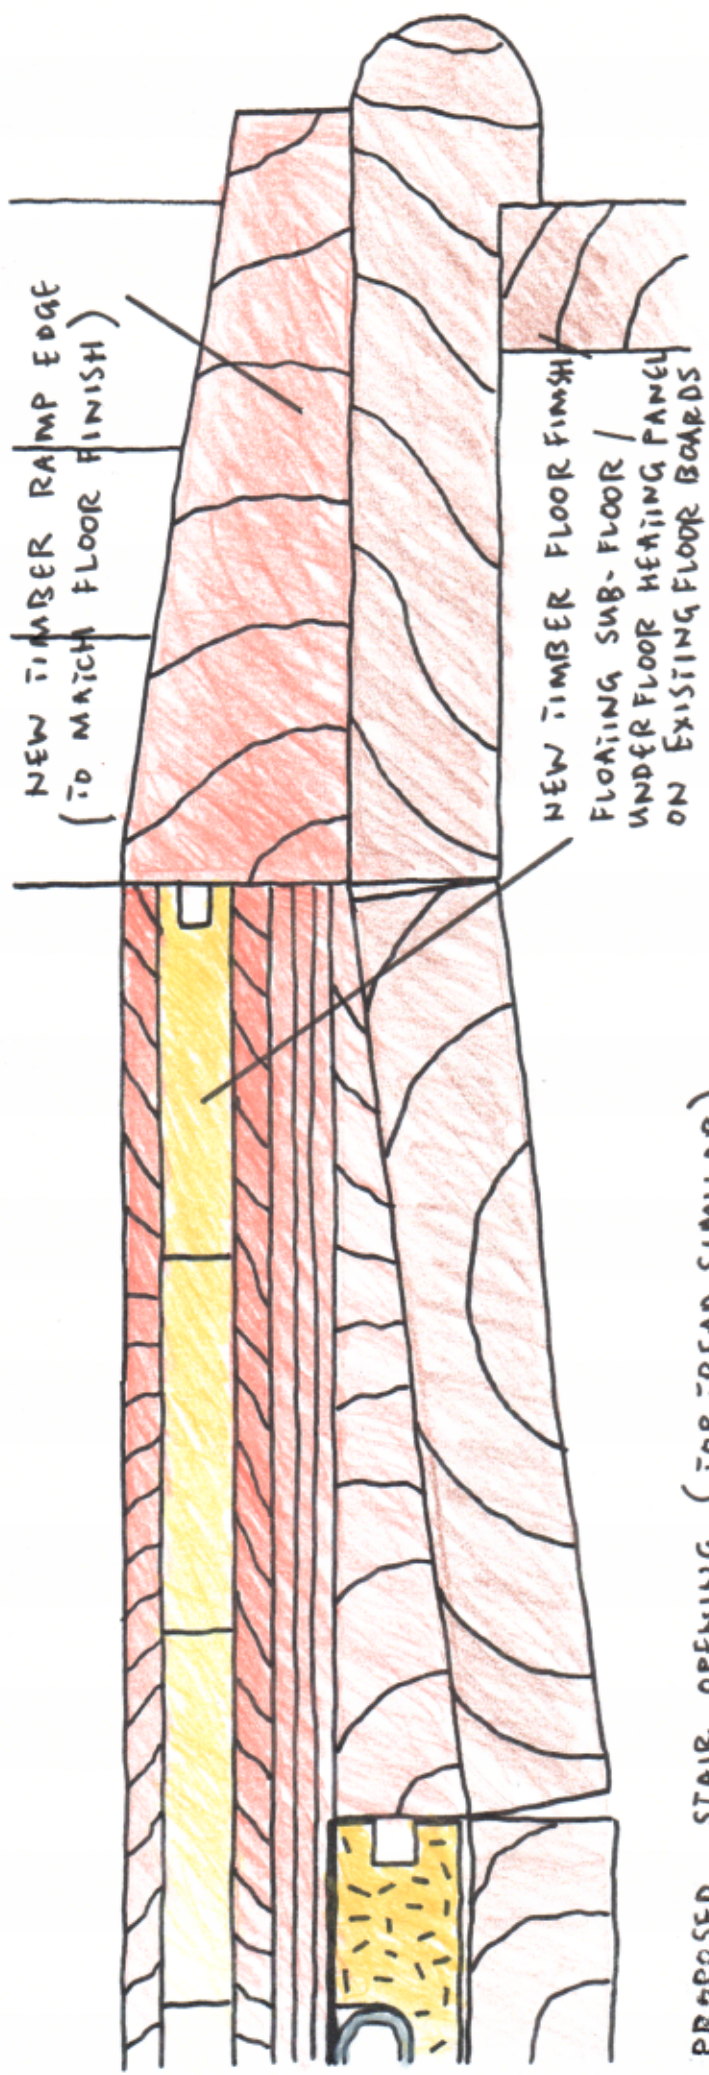

19 EION VILLAS
SECTION DETAIL - UPPER GROUND FLOOR
1:1 @ A4
PL 103

smerinarchitects