


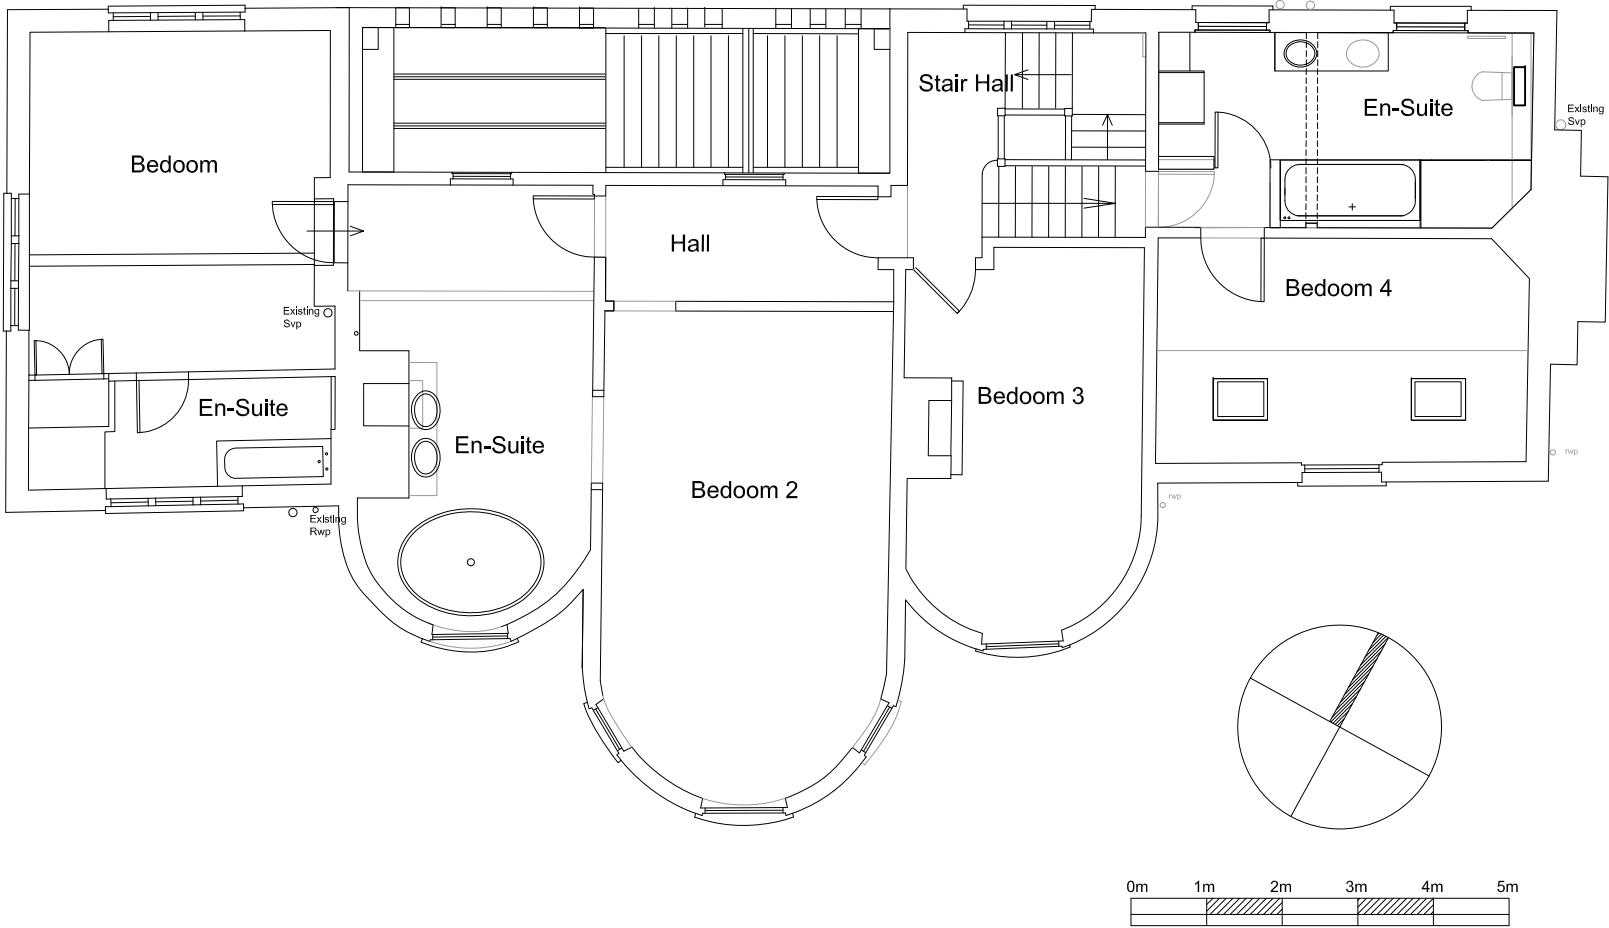

First Floor Plan