


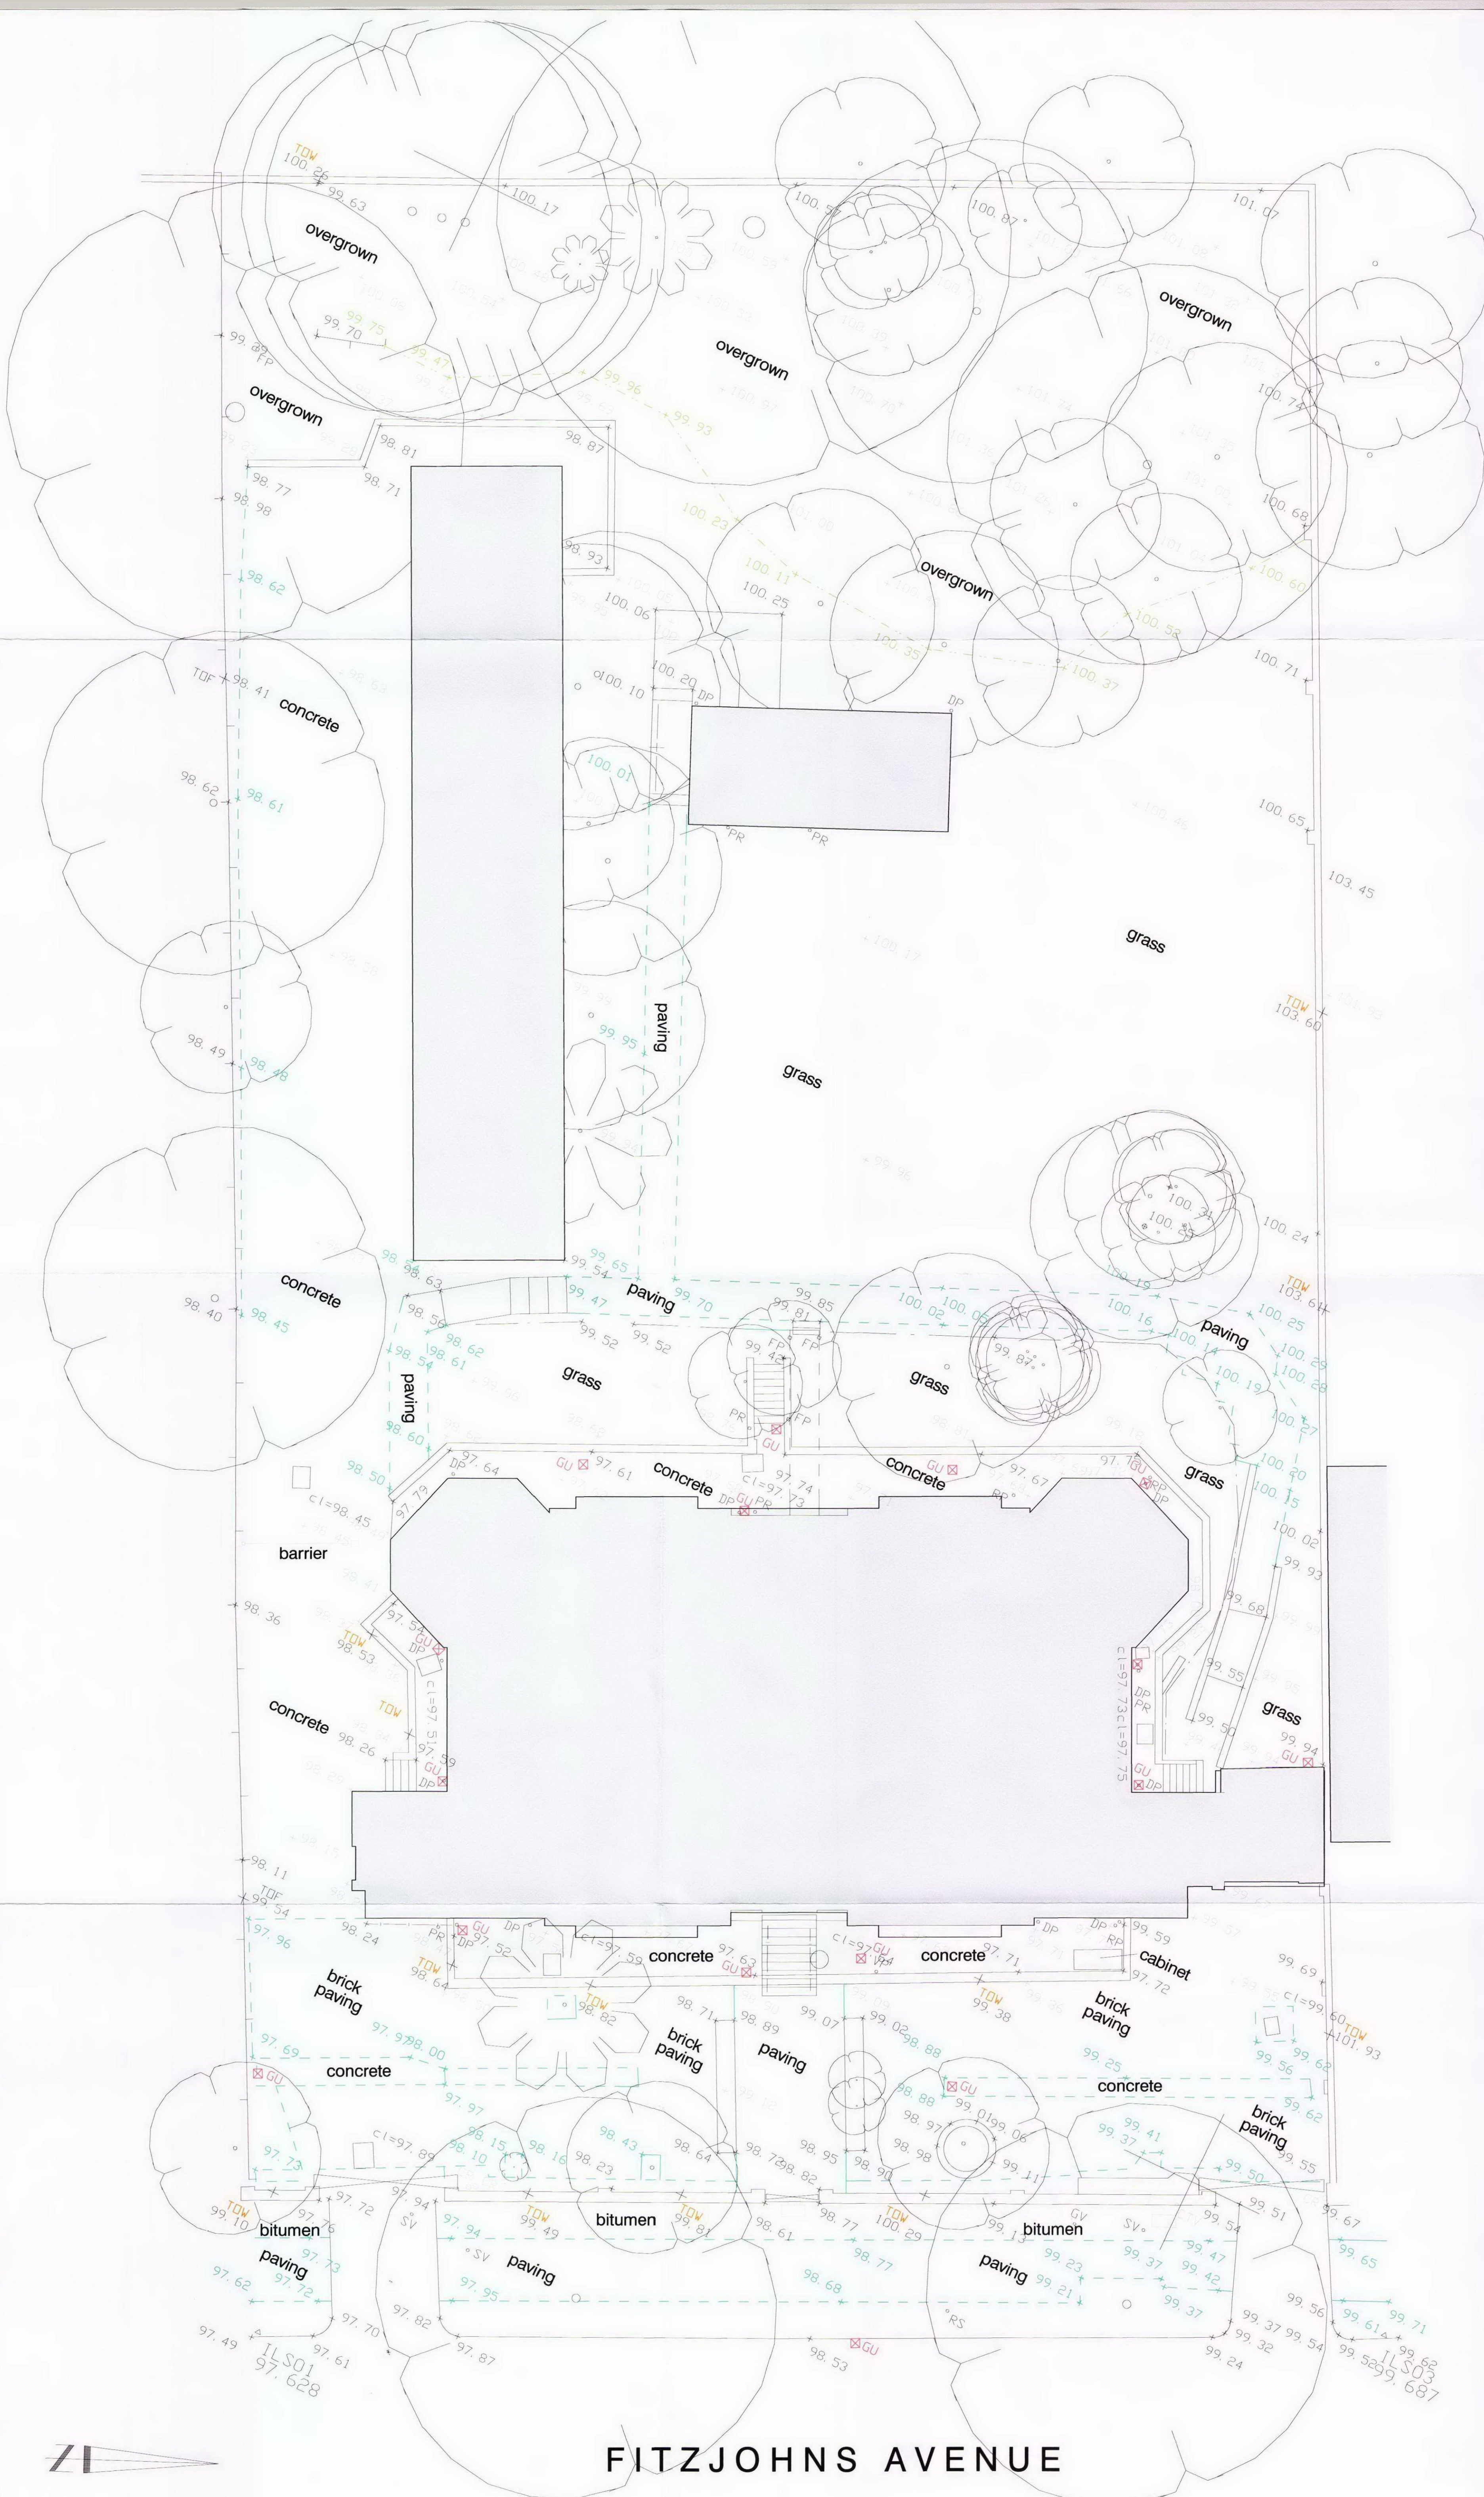


kyson

Studio

Project Title:	London UK
Conversion of Dwelling house, No 43-45 Fitzjohns Avenue, Hampstead, London	EC2A 4RP

Do not scale the drawing. All dimensions to be checked on site.	Scale:	Date:	Drawn:	Checked:	Project No.:	Drawing No.:	Revision:
All rights reserved. No reproduction in any material form is permitted without consent.	1:100@A1	Dec 12	AH	SGK	195-09	1800	-