


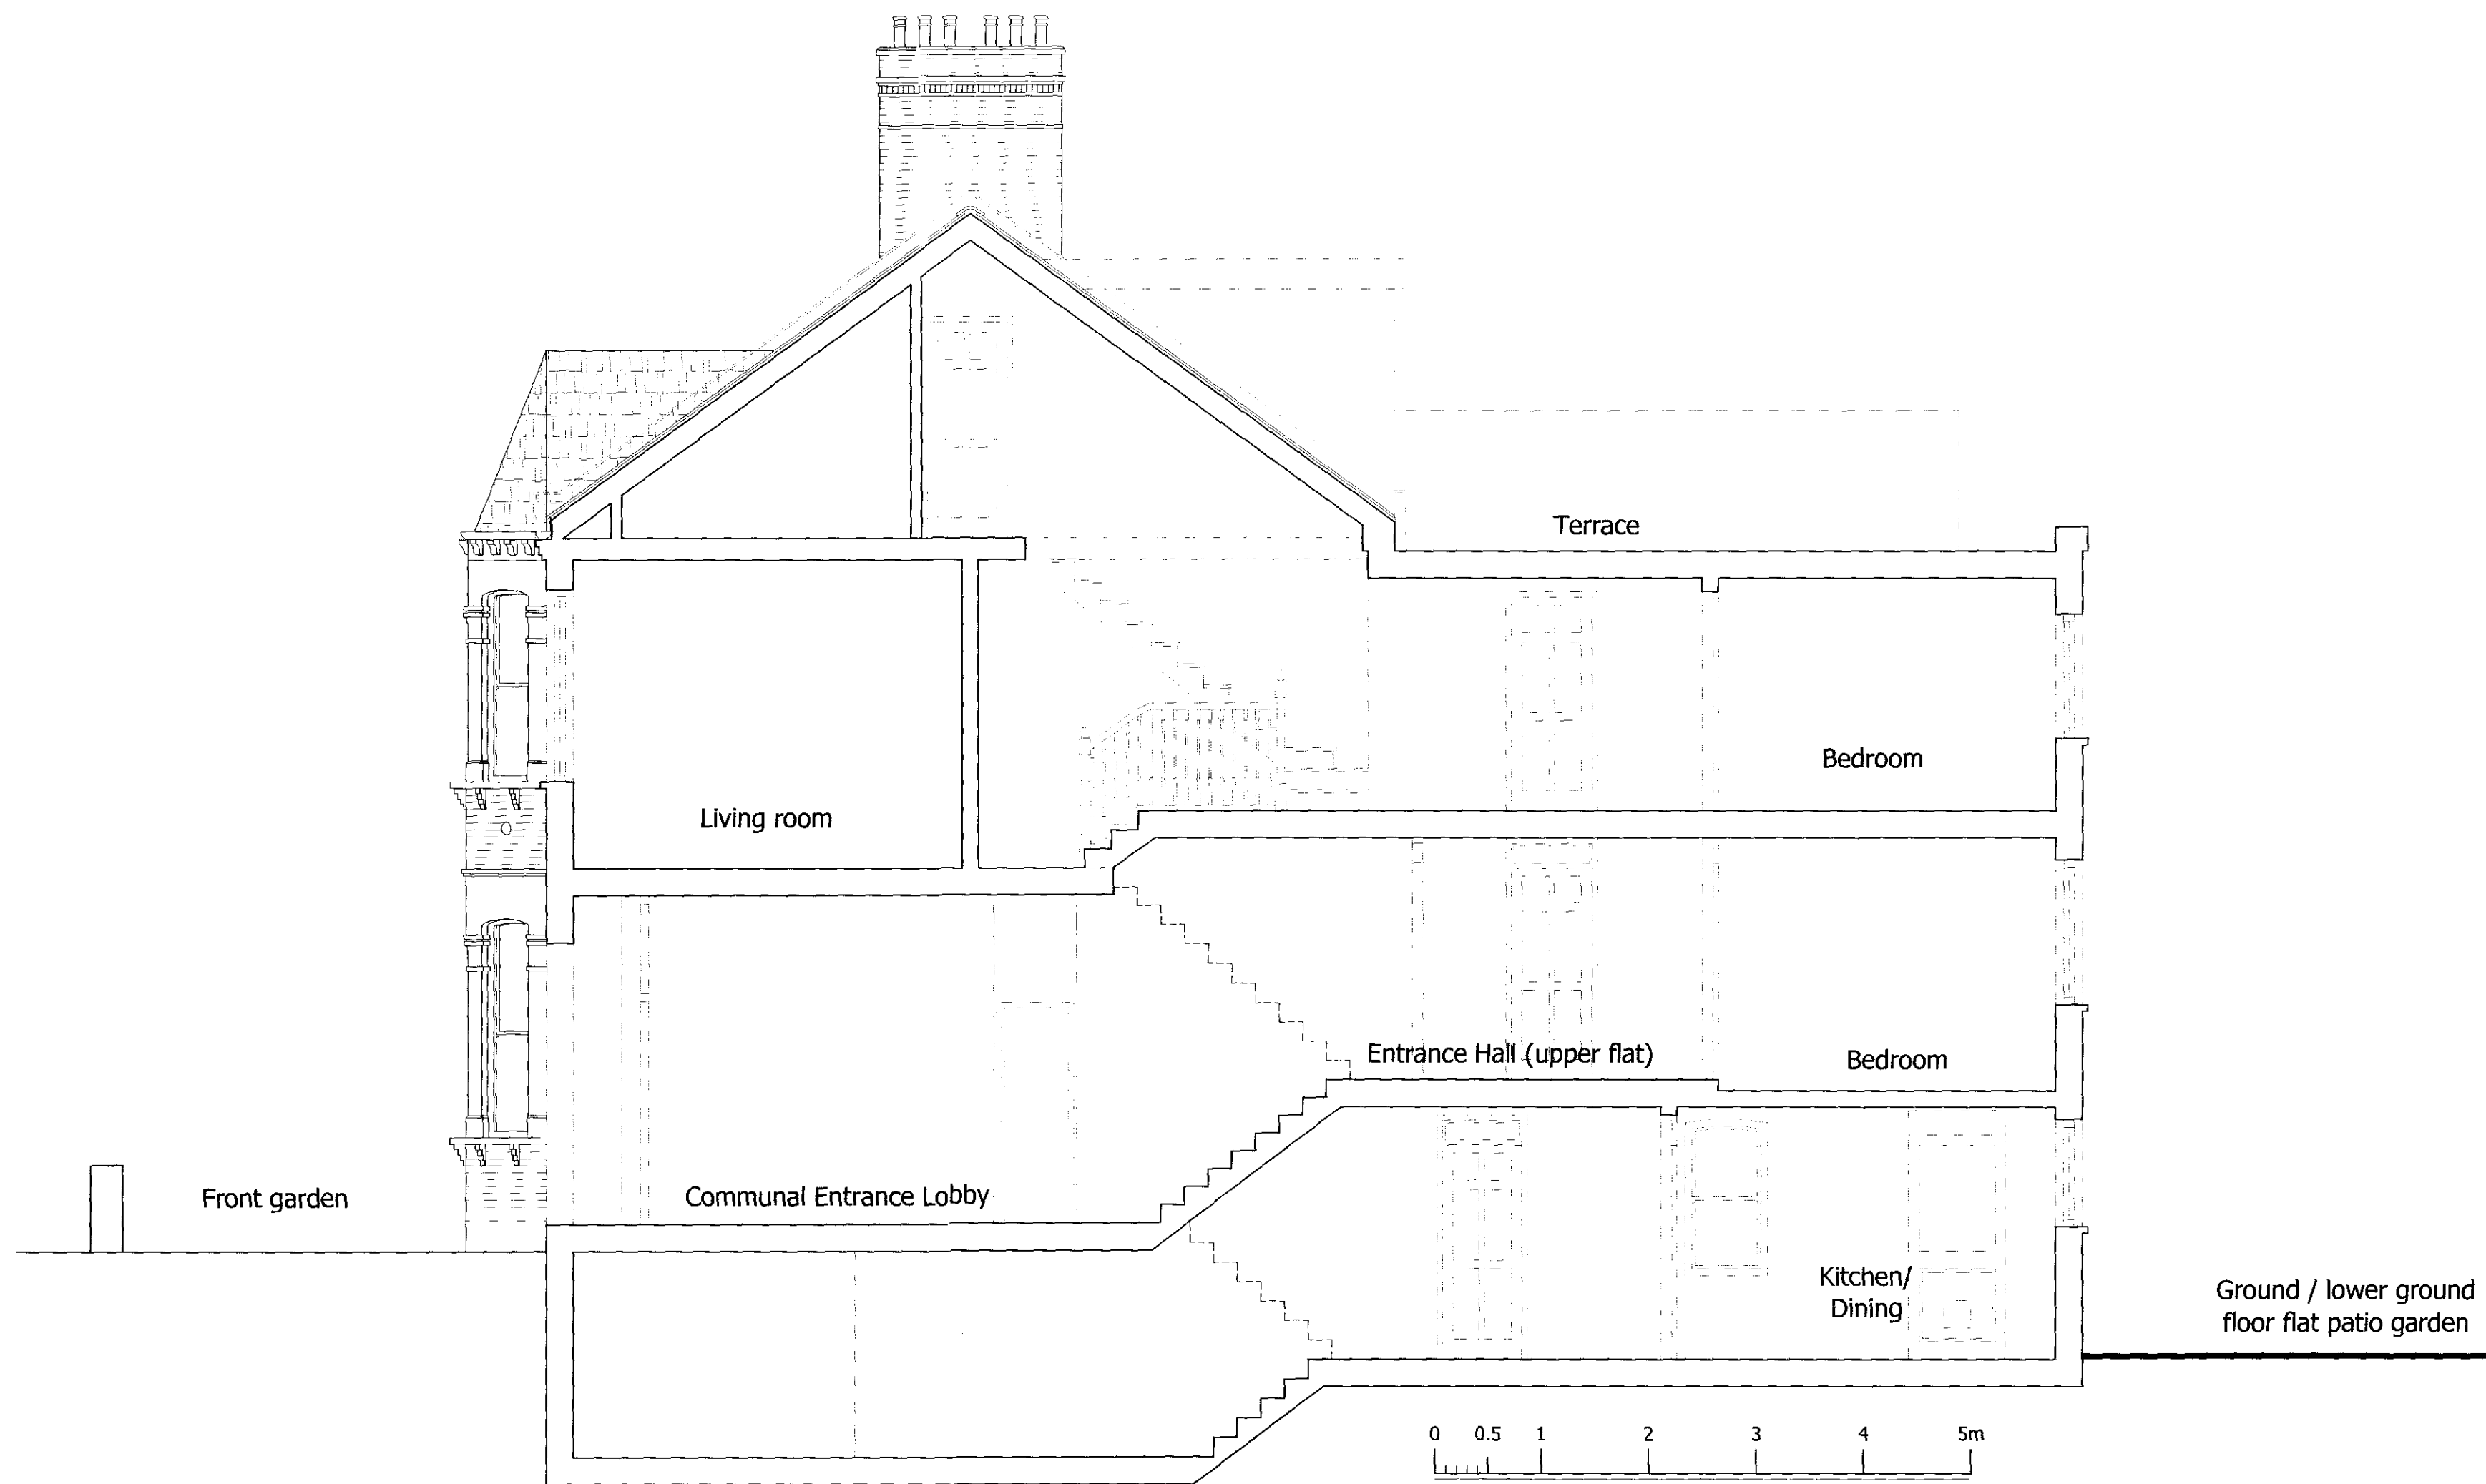

ad design concepts

planning - architecture - interiors

Project	5 Kylemore Road
Drawing Title:	Existing cross section
Drawing Number:	05-303
Revision:	
Date:	September 2012
Scale:	1:50@A2; 1:100@A4
AD Design Concepts Ltd - 25 Gramplan Gardens, London NW2 1JH - www.adconcepts.co.uk - tel. 02082090343 - fax. 02084551424 - e-mail: info@adconcepts.co.uk	
NOTE: Check all dimensions on site	