


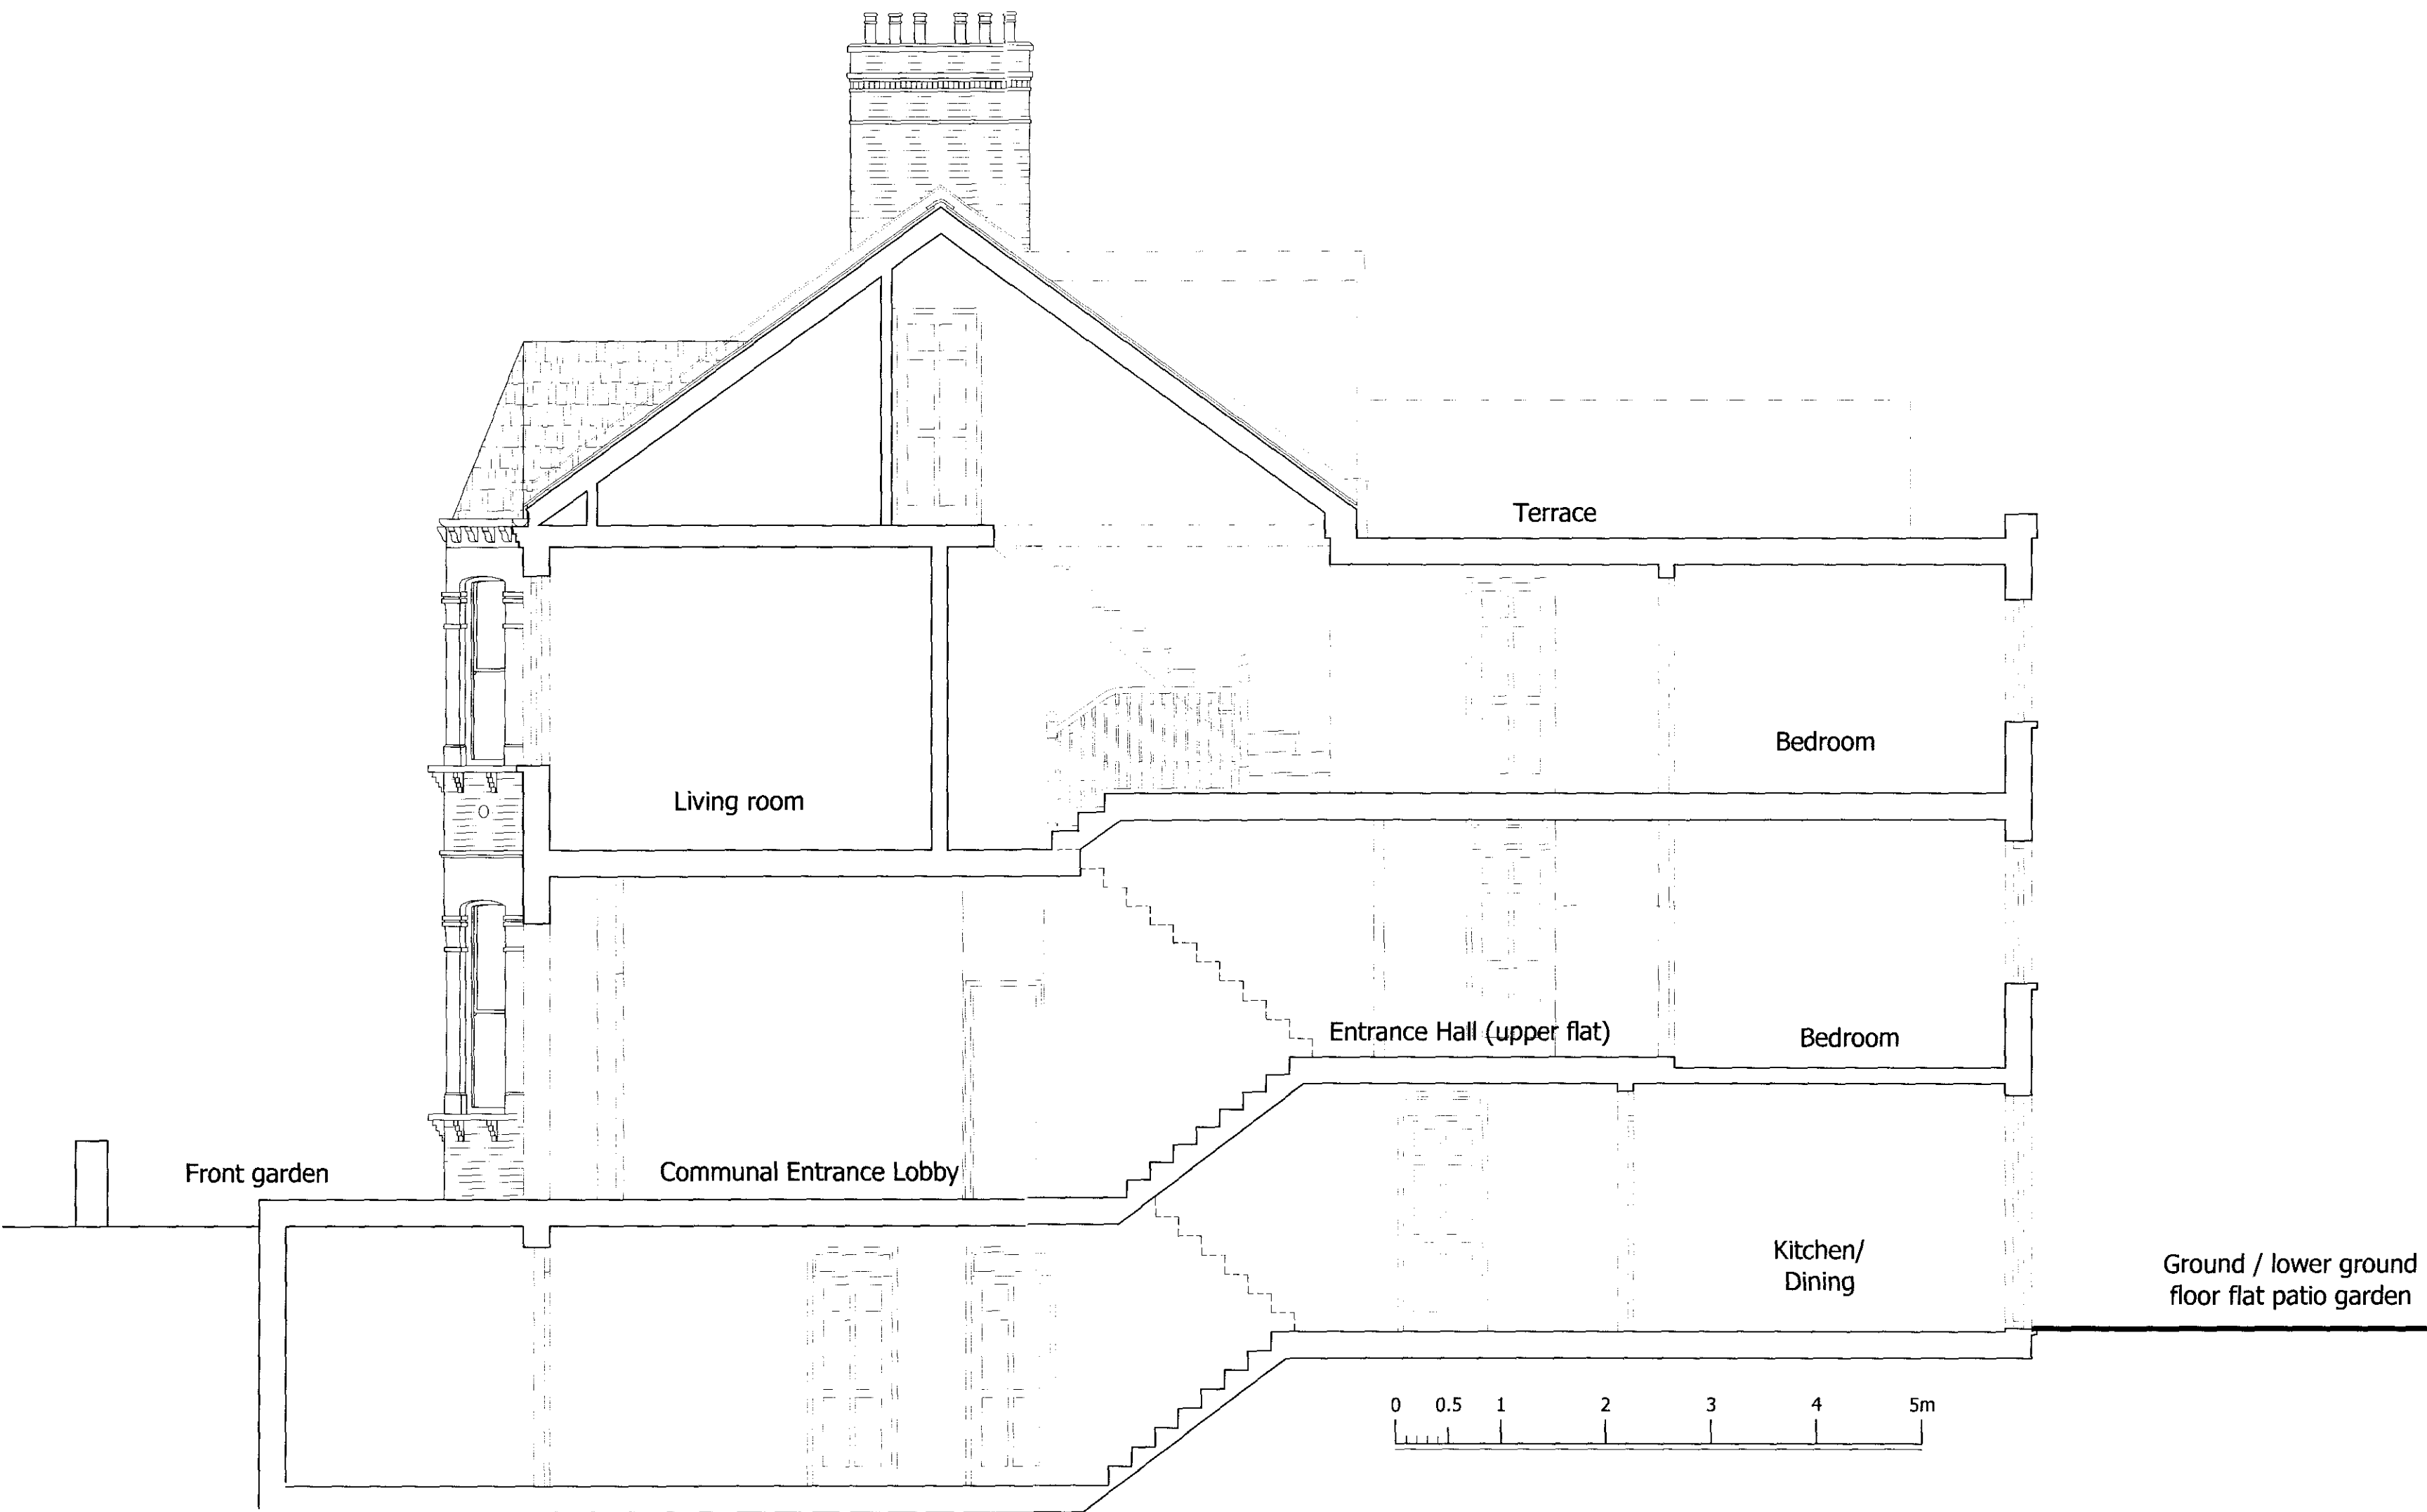

ad design concepts

planning - architecture - interiors

Project	5 Kylemore Road
Drawing Title:	Proposed cross section
Drawing Number:	05-307
Revision:	
Date:	September 2012
Scale:	1:50@A2; 1:100@A4

AD Design Concepts Ltd - 25 Grampian Gardens, London NW2 1JH - www.addconcepts.co.uk - tel. 02082090343 - fax. 02084551424 - e-mail: info@addconcepts.co.uk
NOTE: Check all dimensions on site