


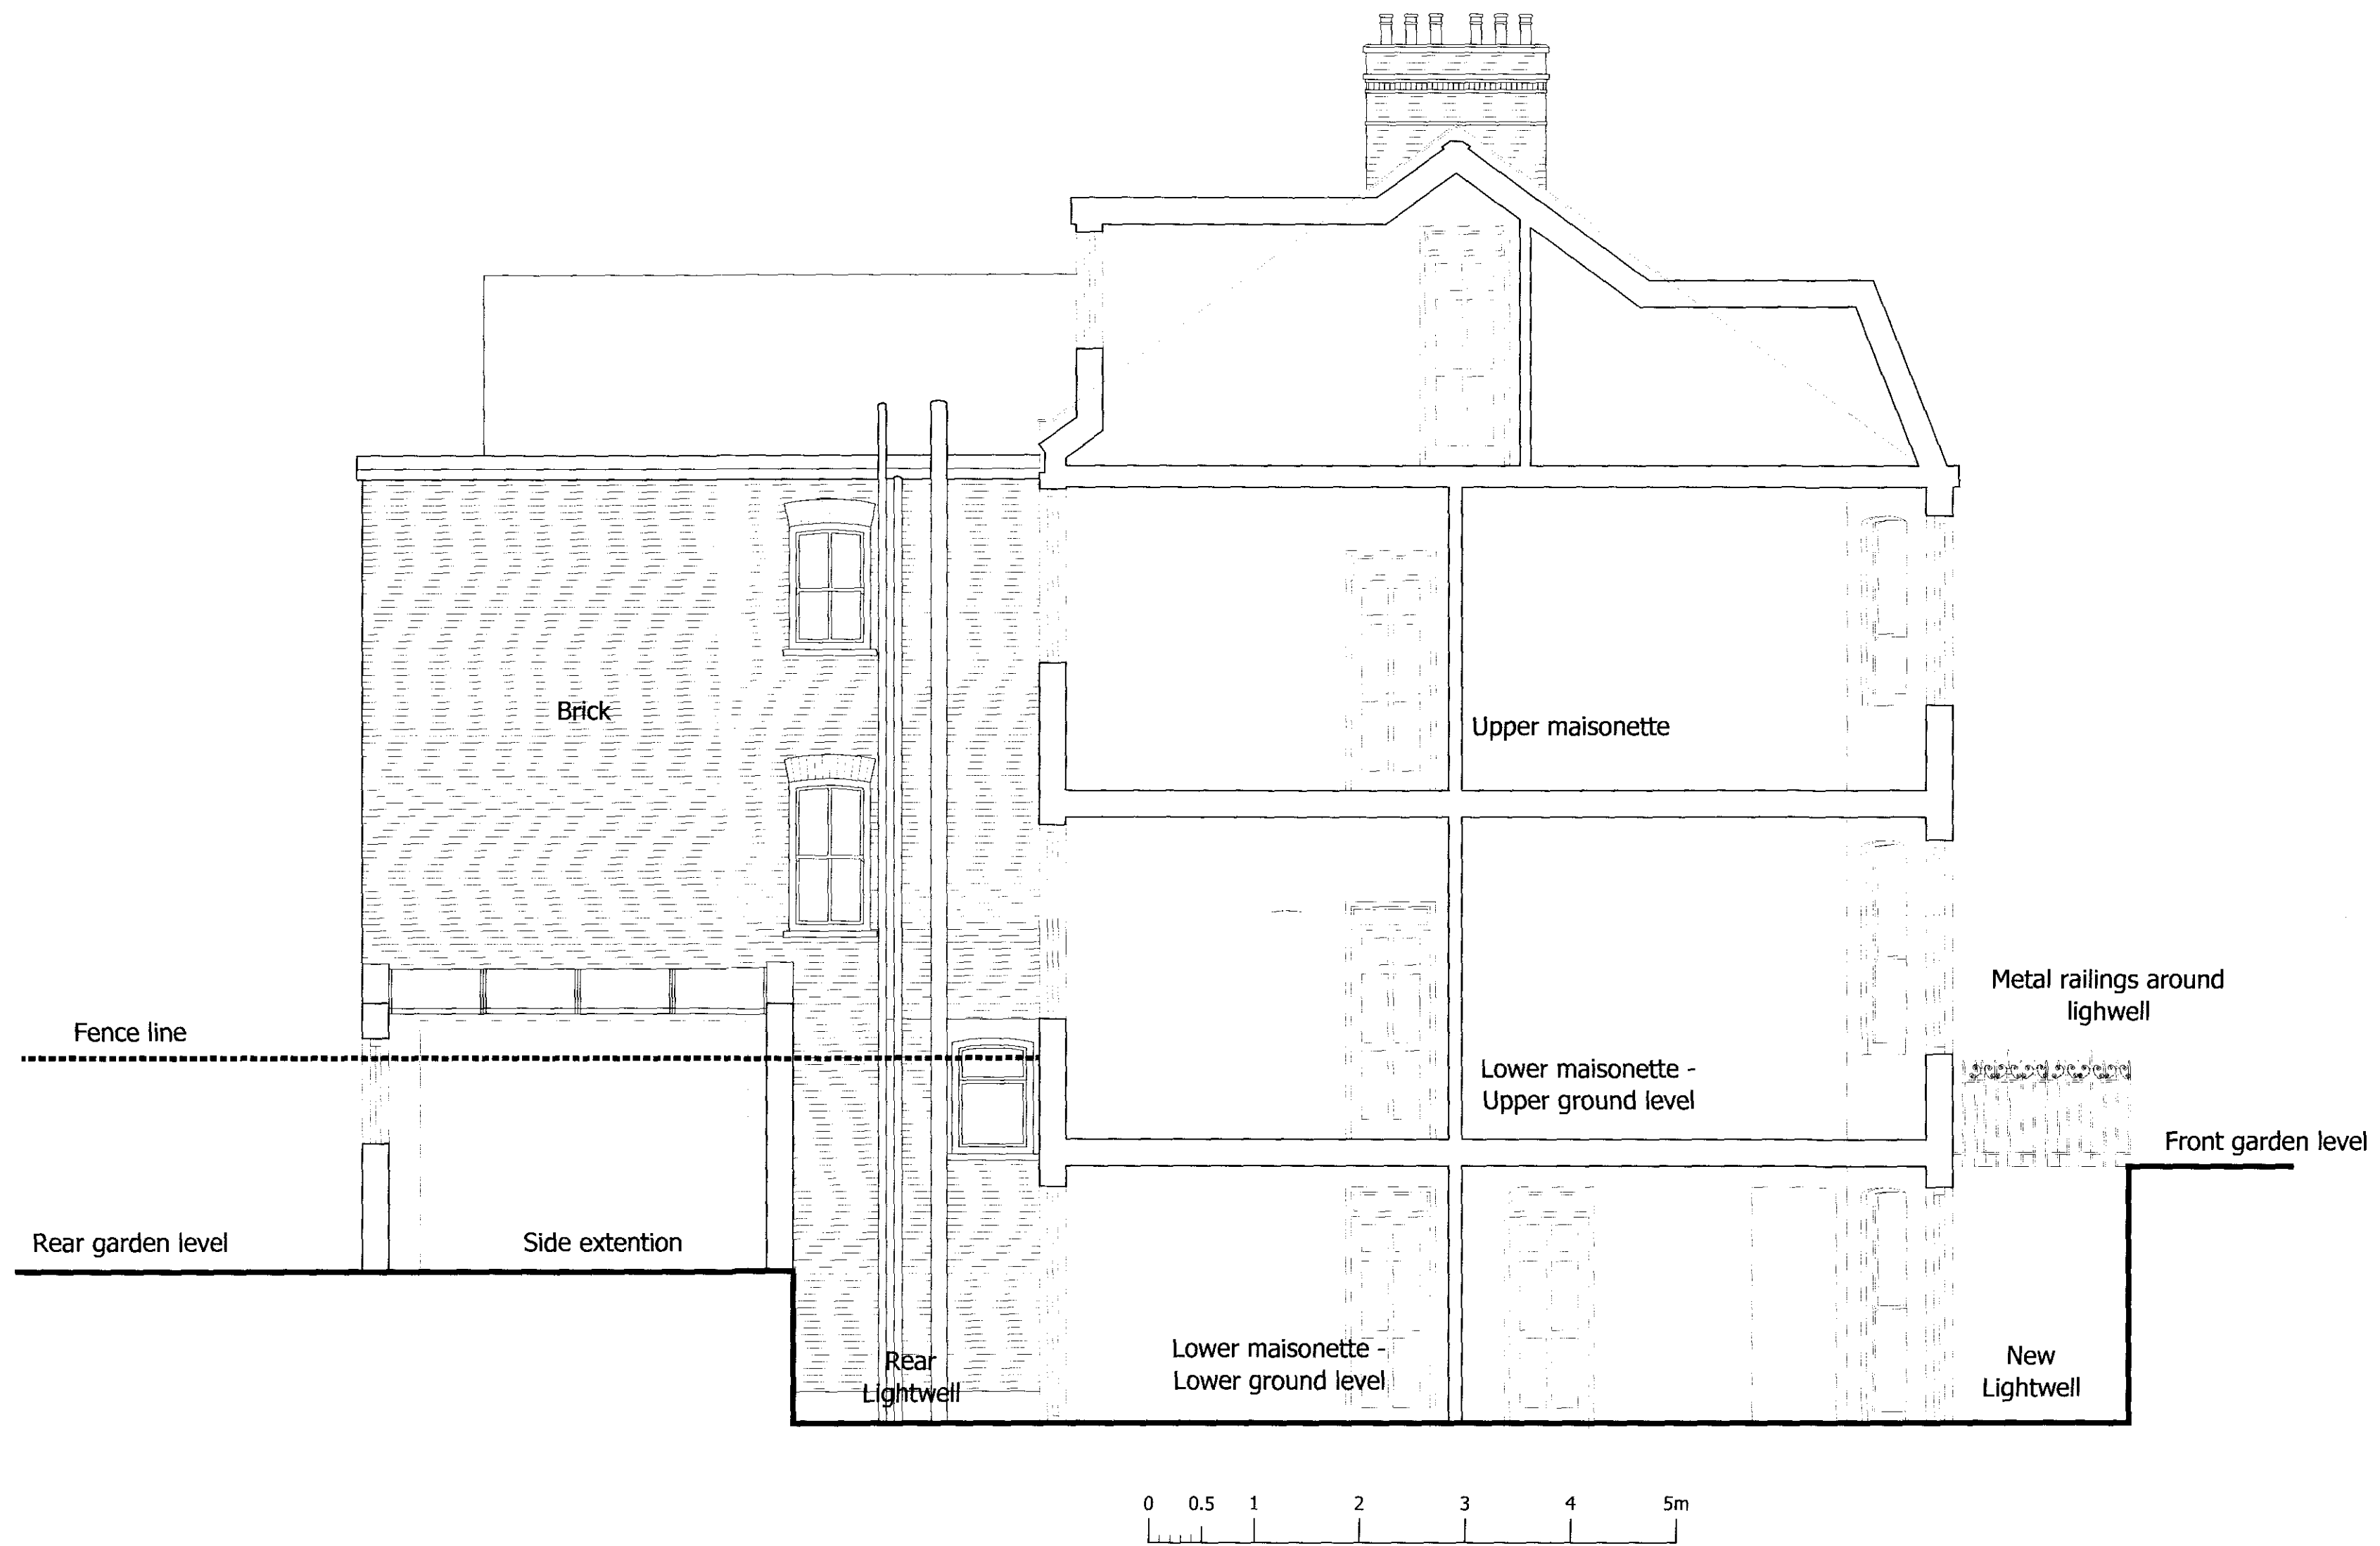

ad design concepts

planning - architecture - interiors

Project	5 Kylemore Road
Drawing Title:	Proposed cross section through lightwells
Drawing Number:	05-310
Revision:	
Date:	October 2012
Scale:	1:50@A2; 1:100@A4
AD Design Concepts Ltd - 25 Gramplan Gardens, London NW2 1JH - www.addconcepts.co.uk - Tel: 02082090343 - fax: 02084551424 - e-mail: info@addconcepts.co.uk	
NOTE: Check all dimensions on site	