


Appendix 5a: No Skyline Interpolation

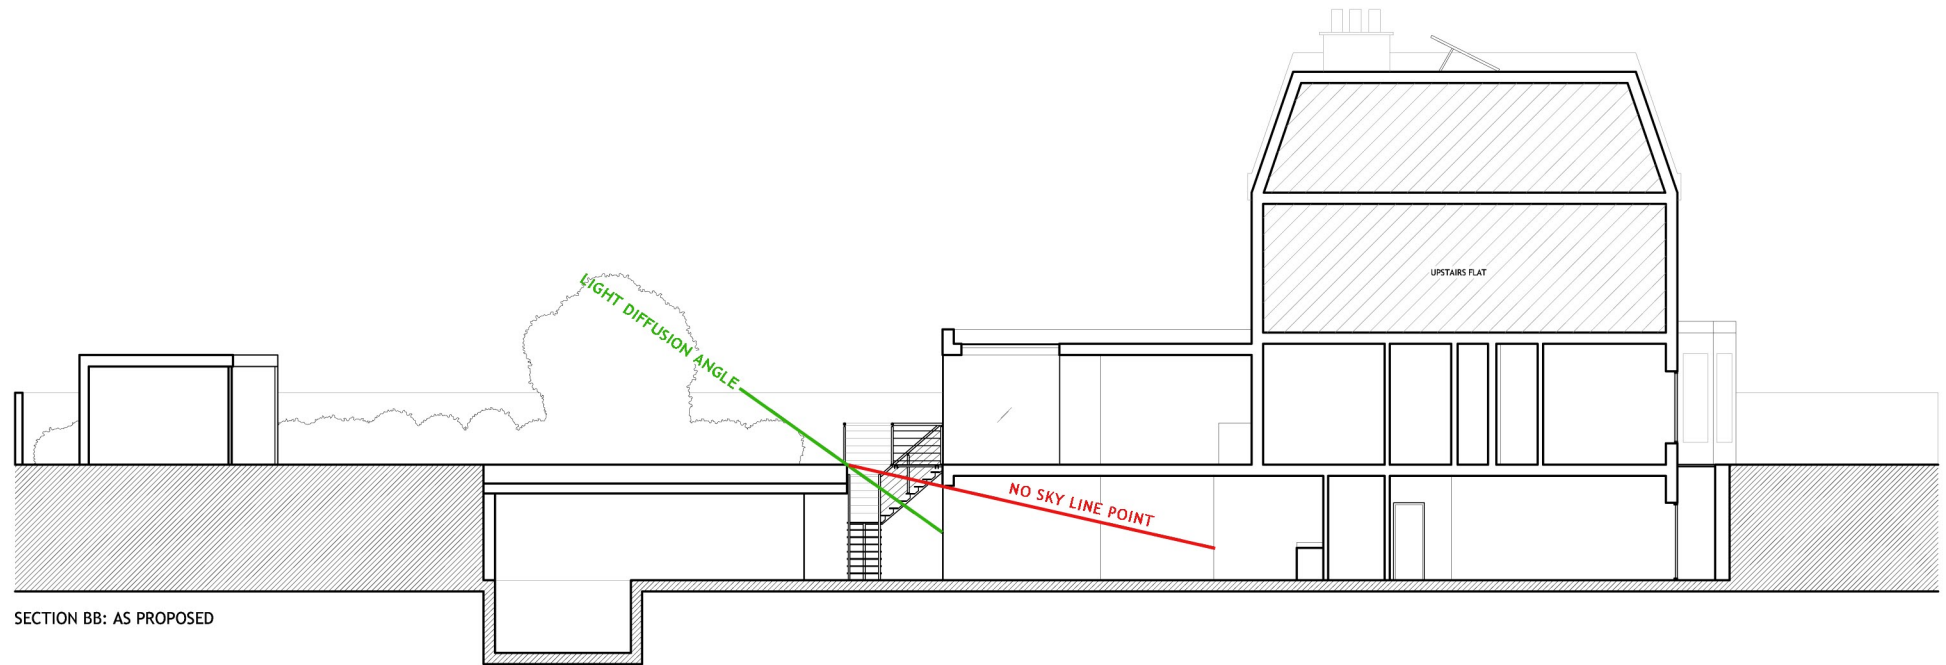

APPROXIMATE DEPTH OF WATER TABLE WITH REFERENCE
TO BORE HOLES TQ28SE2062 AND TQ28SW2063

<div><div>INTEGRATED SOLUTIONS</div><div>TUDOR LODGE • DENHAM AVENUE • DENHAM • BUCKINGHAMSHIRE • UB9 5ER T 01895 832 092 F 01895 835 666 E intesolutions@dsl.pipex.com</div></div>	<div>Client: Mr B Berkery</div>	<div>Project: Formation of basement & external lightwell 29 Aberdare Gardens, London NW6 3AJ</div>	<div>Drawing: Appendix 5a: No Skyline Interpolation</div>	<div>Scale: 1:200 @ A4</div>	<div>Ref No: IS.729/A5a</div>	<div><div>↑</div><div>→ N ←</div><div>↓</div></div>
	<div>This drawing is the property of Integrated Solutions and is issued on the condition that it is not copied, reproduced, retained or disclosed to any unauthorised person, either wholly or in part without the consent in writing of Integrated Solutions. Do not scale from this drawing, all dimensions to be reviewed on site prior to any work commencement. Copyright reserved.</div>					