


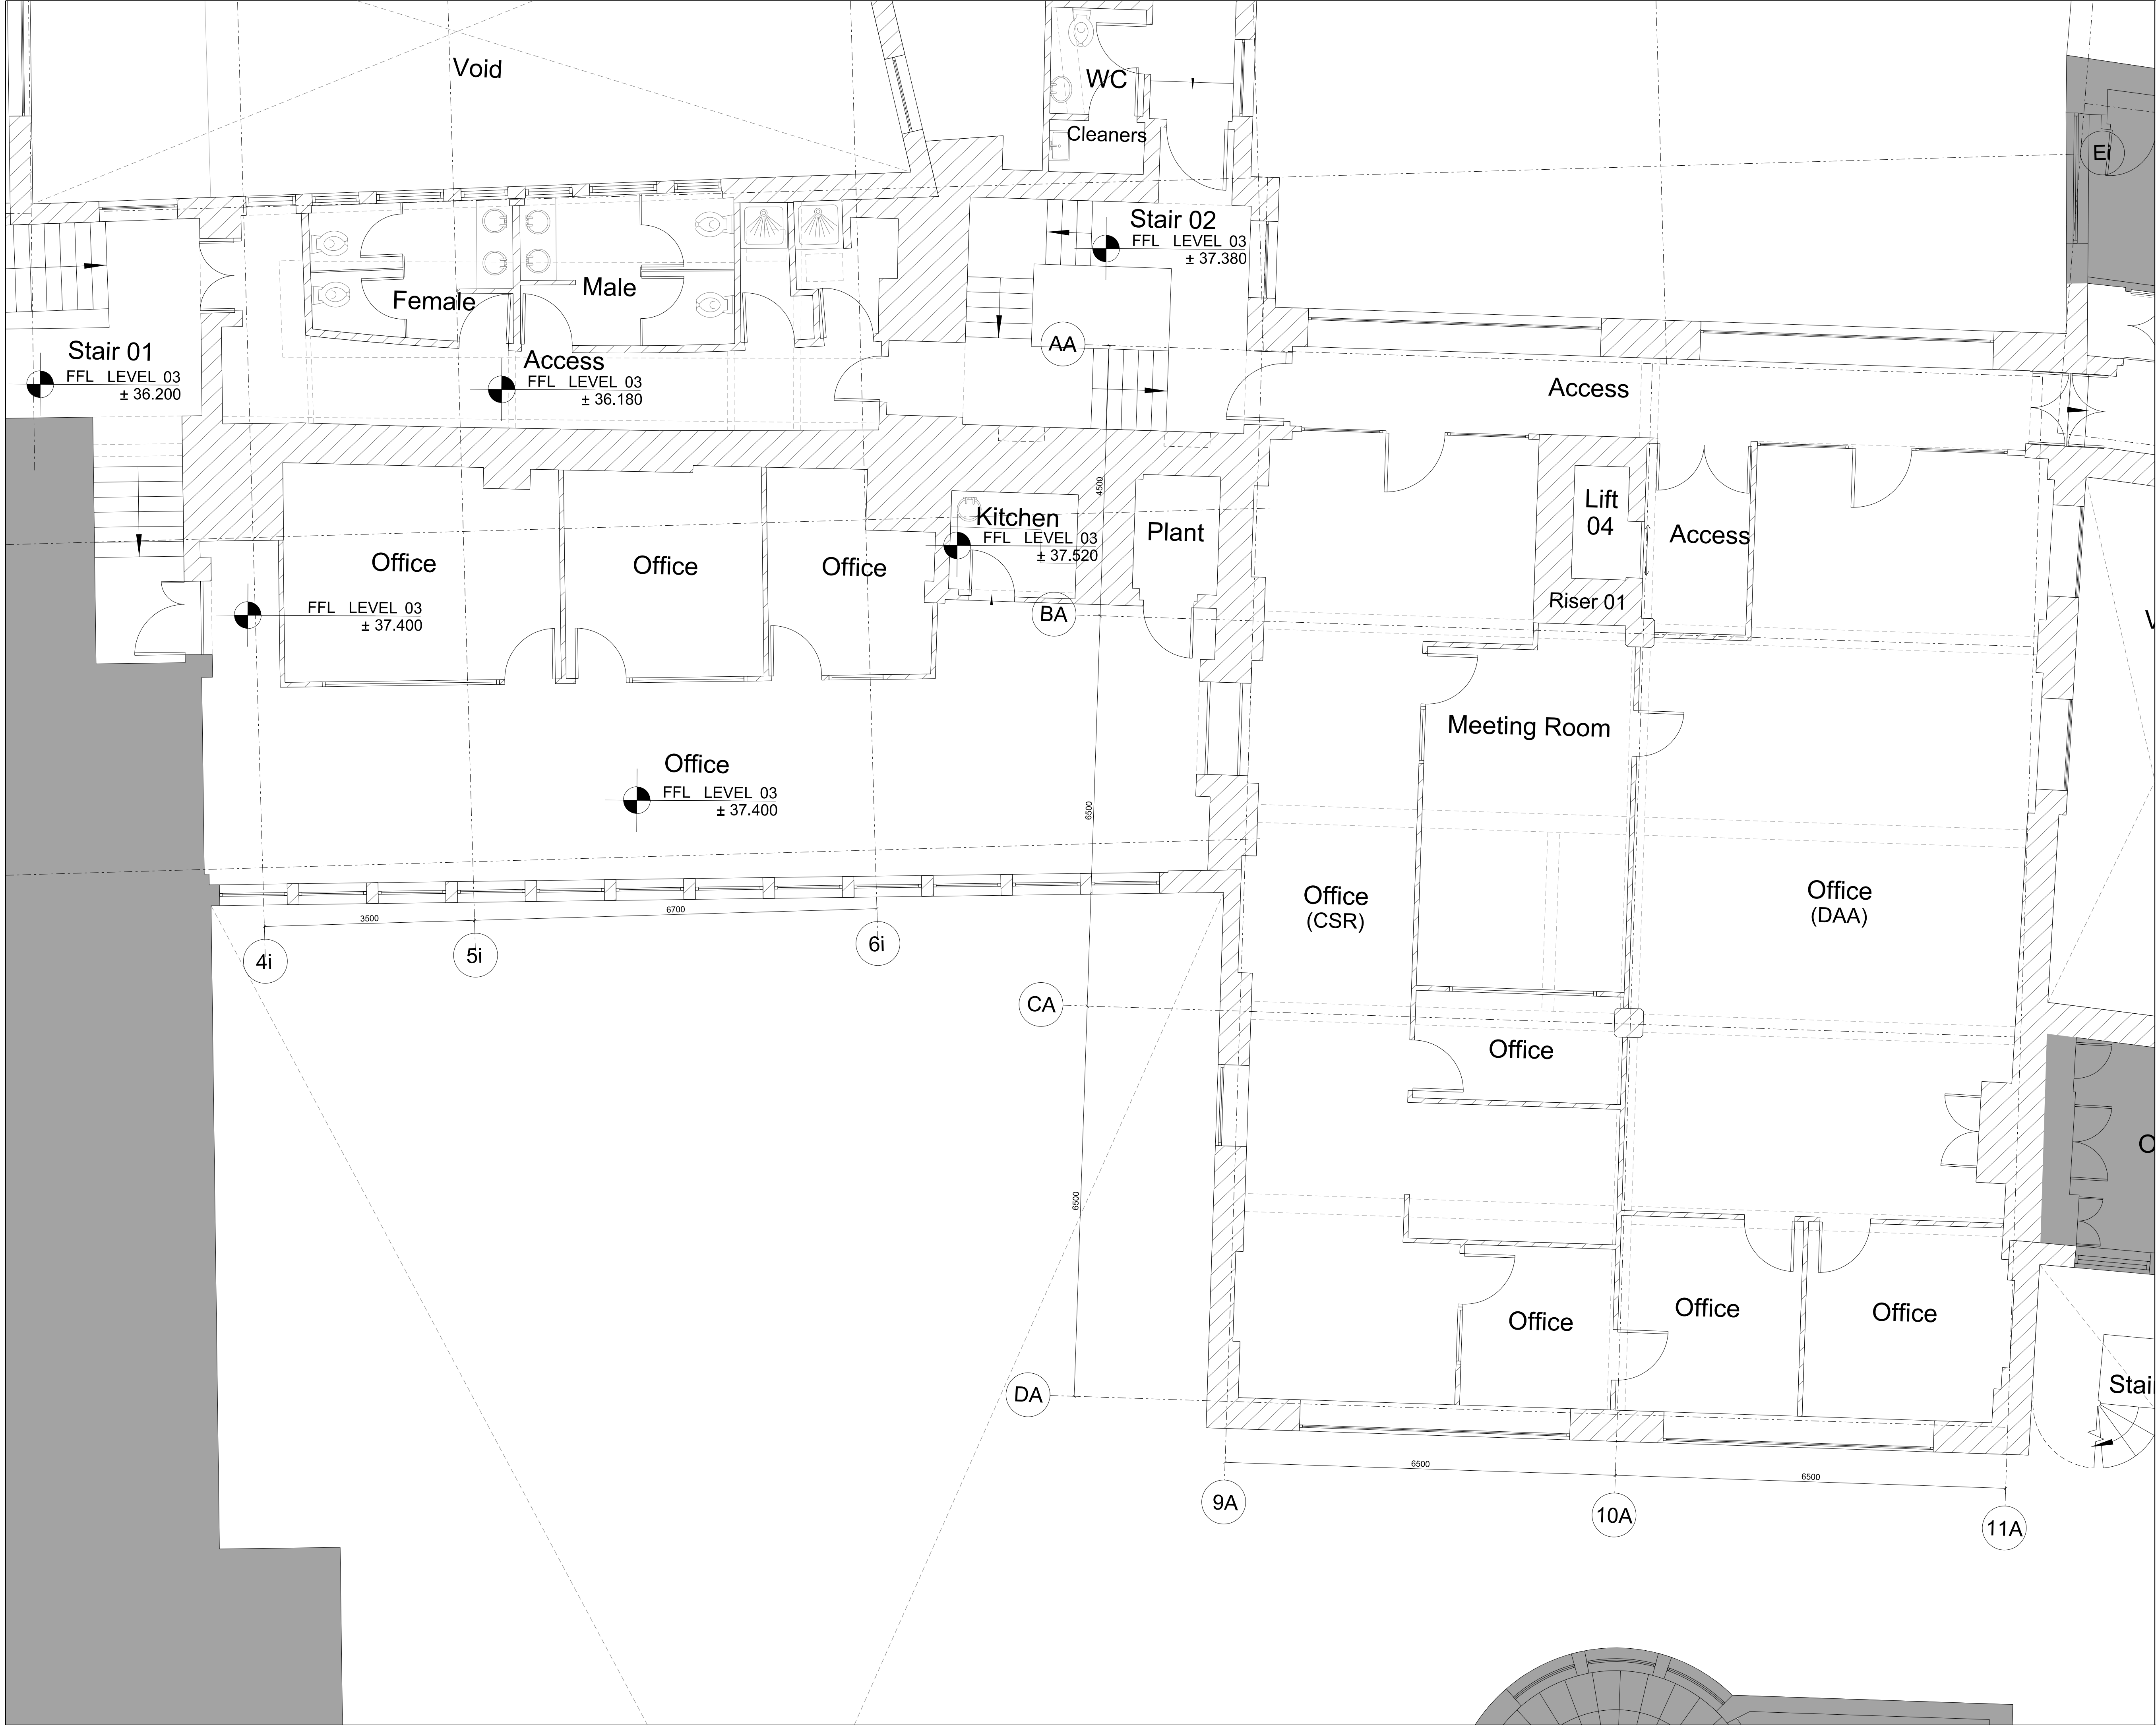

Notes

The survey / existing base information is based entirely on DB Systems Survey drawings (10-034-FP-0, 10-034-FP-1, 10-034-FP-2, 10-034-FP-3, 10-034-FP-4, 10-034-FP-5, 10-034-FP-6, 10-034-FP-7, 10-034-FP-8, 10-034-SEC-1, 10-034-SEC-2, 10-034-SEC-3, 10-034-SEC-4, 10-034-SEC-5, 10-034-SEC-6, 10-034-SEC-7, 10-034-SEC-8, 10-034-EL-AM, 10-034-EL-TCR, 10-034-EL-TP) received in October 2010 and Ordnance Survey Data.

John McAslan + Partners therefore accept no liability for the accuracy of this information or its use. All consultants / contractors / sub-contractors should take into account discrepancies that could exist with the base survey data and verify key dimensions on site. Any errors or discrepancies within this drawing are the sole liability of DB Surveys Ltd and should be reported directly to DB Surveys Ltd (01908 584608).

Rev	Date	Description	Drawn	Checked
00	20.12.2012	Office Listed Building Consent Application	EG	KL

0 1 2 4

JOHN McASLAN + PARTNERS

7-9 William Road
London NW1 3ER
T +44 (0)20 7313 6000
F +44 (0)20 7313 6001
www.mcaslan.co.uk

Architect
Landscape

Heat's Tottenham Court Road

Existing Level 3 - 04

Scale At A1: 1:50 Job Number: 1262

Date: 20.12.2012 Drawing: EG

Drawing Status: Office Listed Building Consent Application Checked: KL

Drawing Number: 1262-G200-XD-03-053-LBC Revision: 00