
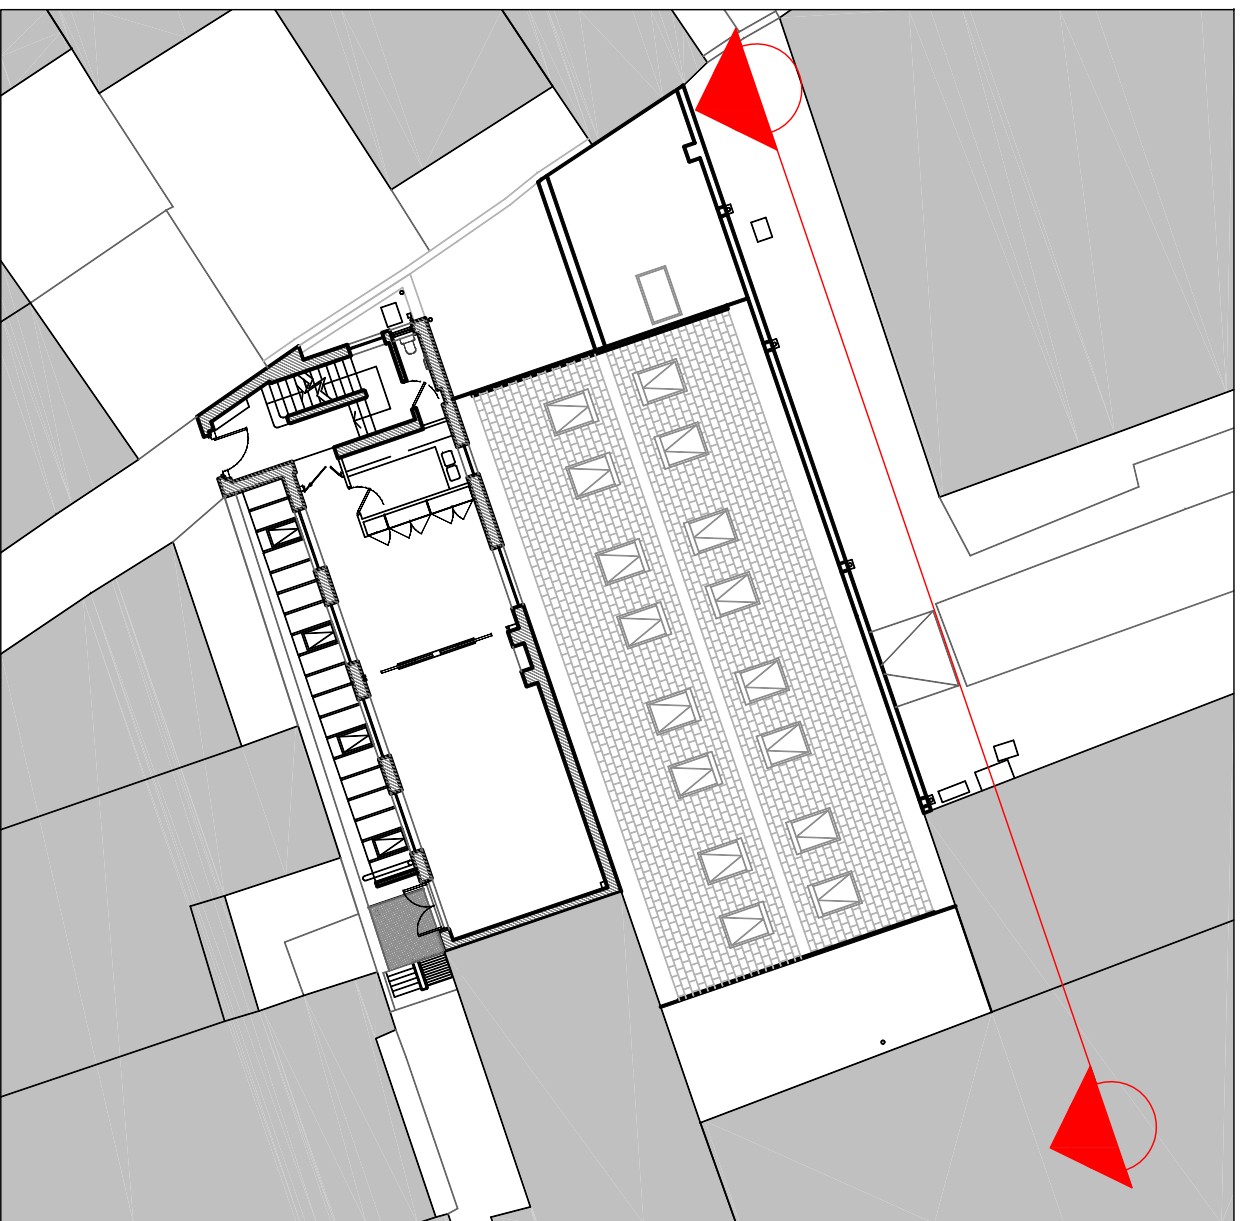
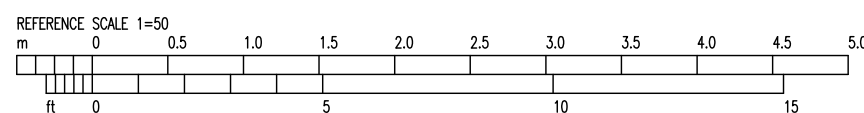


DIMENSIONS IN MM UNLESS NOTED

SIMON BOCKING
Building Services
7 St Johns Grove
London N19 5RW
Ph 44 (0)20 7272 9250
simon@sbocking.co.uk

ISSUED FOR
PLANNING

REVISION	NOTE	DATE
—	First Issue	04/01/13
000	-----	00/00/00
000	-----	00/00/00

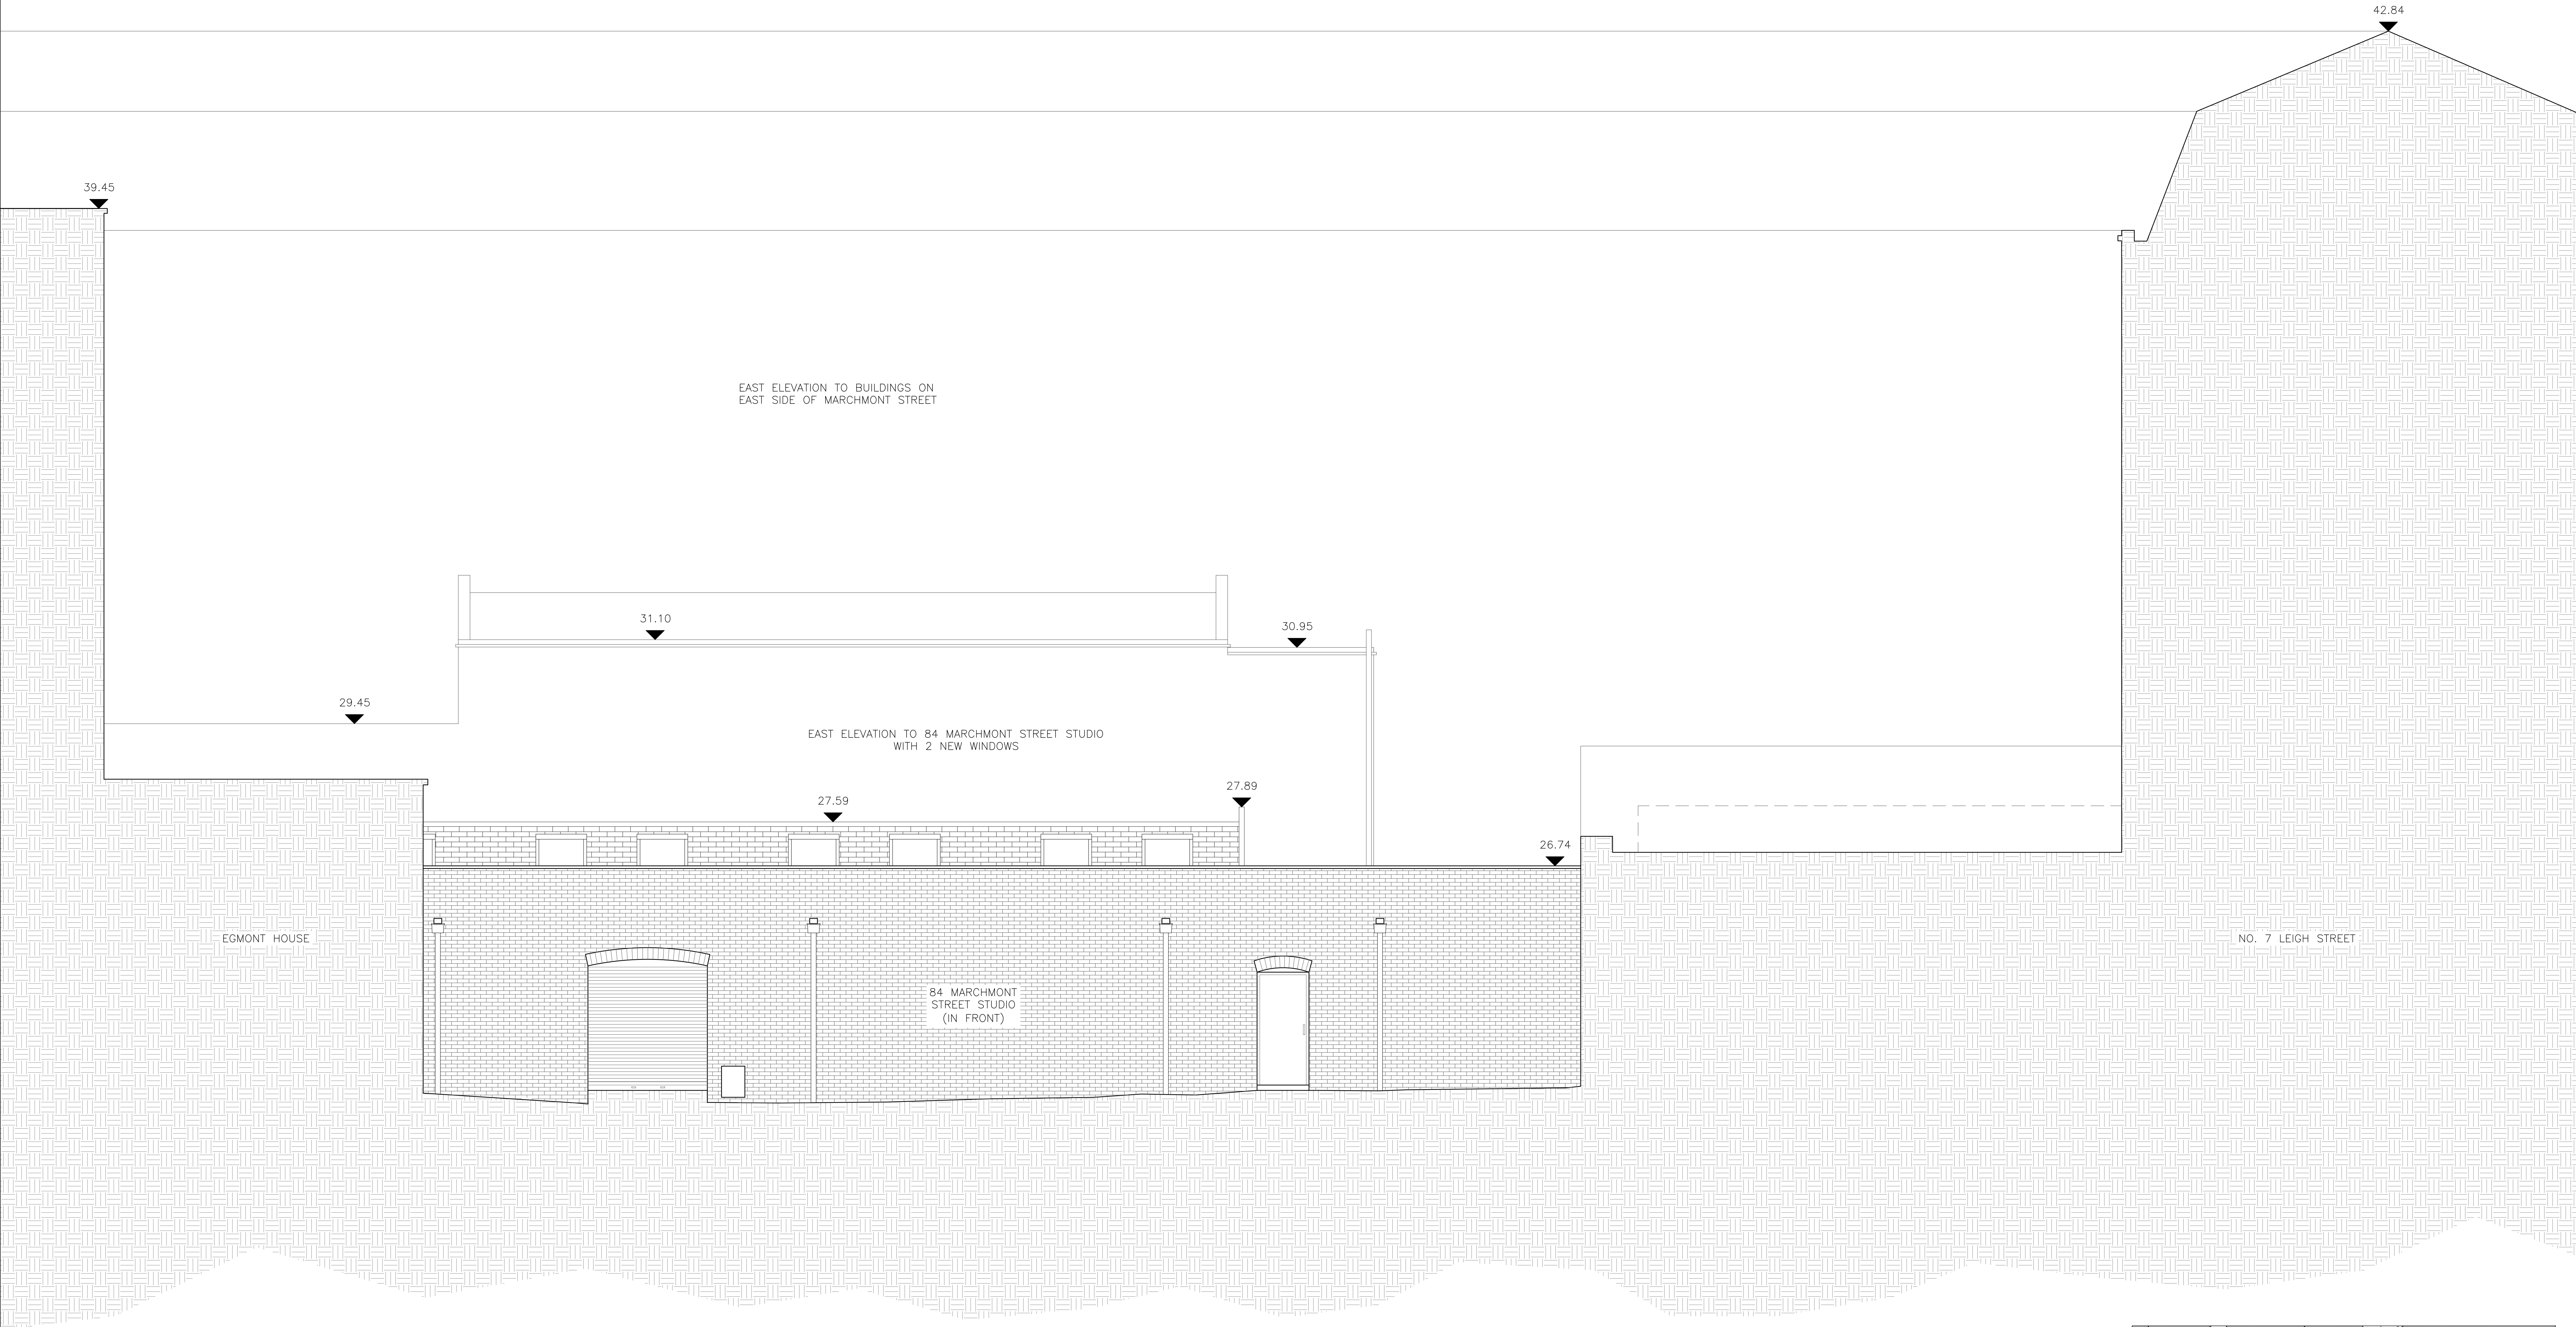

Proposed renovation works to 84 Marchmont Street London WC1N 1AG	
Date Created: 04/01/13	
Date Issued: 04/01/13	
Drawn By: AT	
Scale 1:50 @ A0	
Proposed Elevation 2	
780-A-E-2001	—