
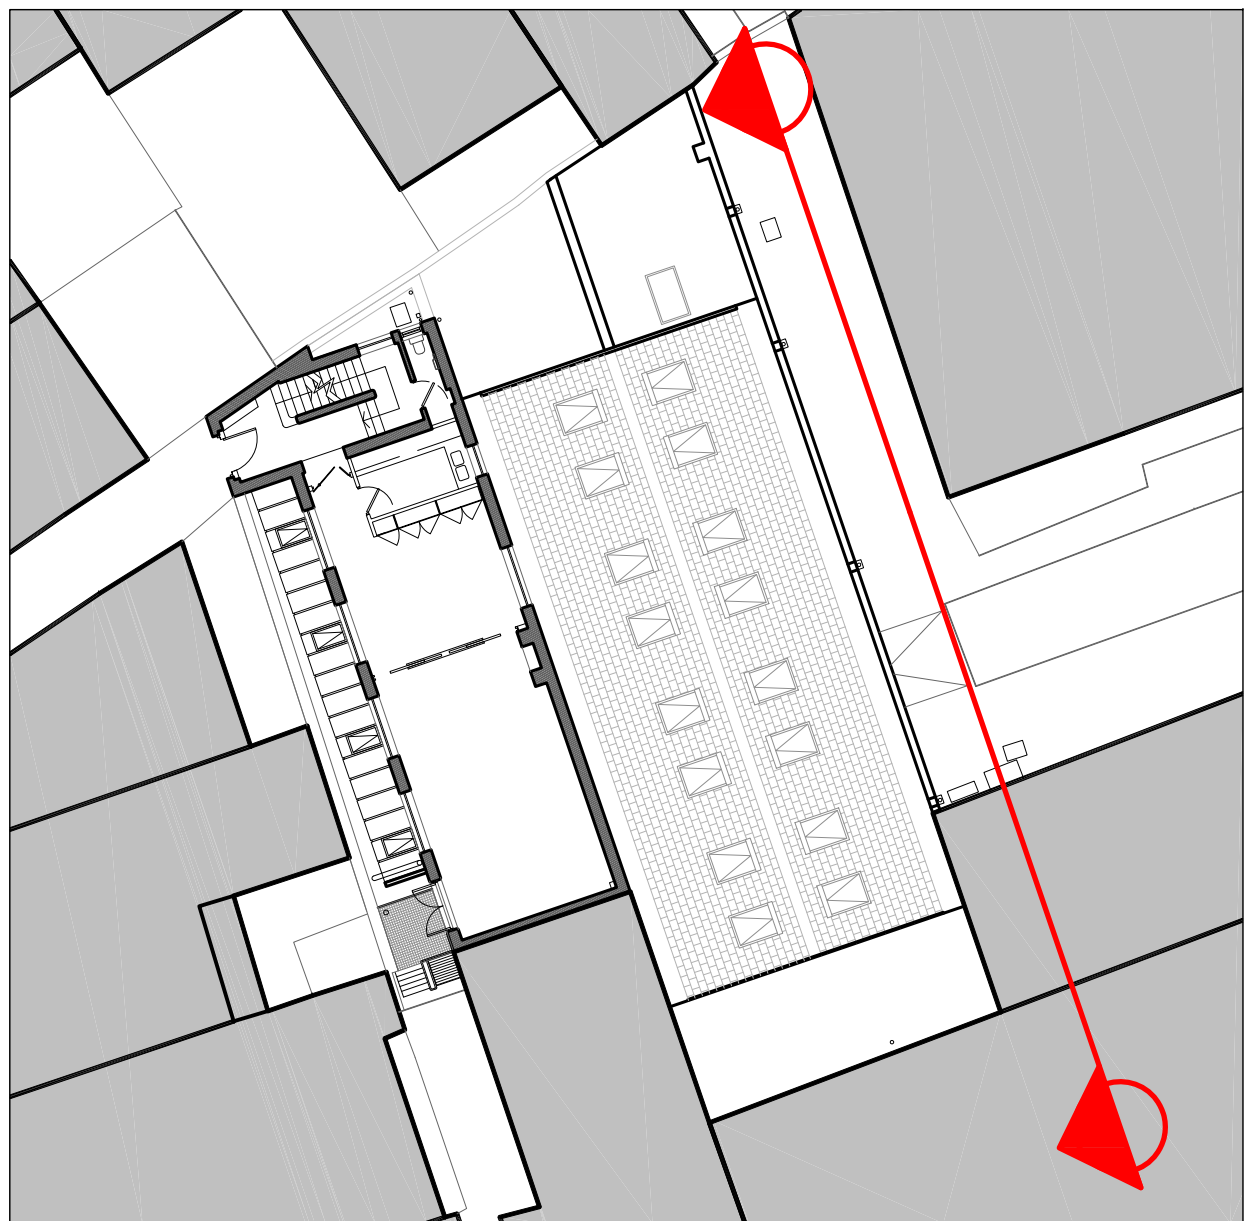


DIMENSIONS IN MM UNLESS NOTED

SIMON BOCKING
Building Services
7 St Johns Grove
London N19 5RW
Ph 44 (0)20 7272 9250
simon@sbocking.co.uk

ISSUED FOR
PLANNING

REVISION	NOTE	DATE
—	First Issue	04/01/13
000	-----	00/00/00
000	-----	00/00/00

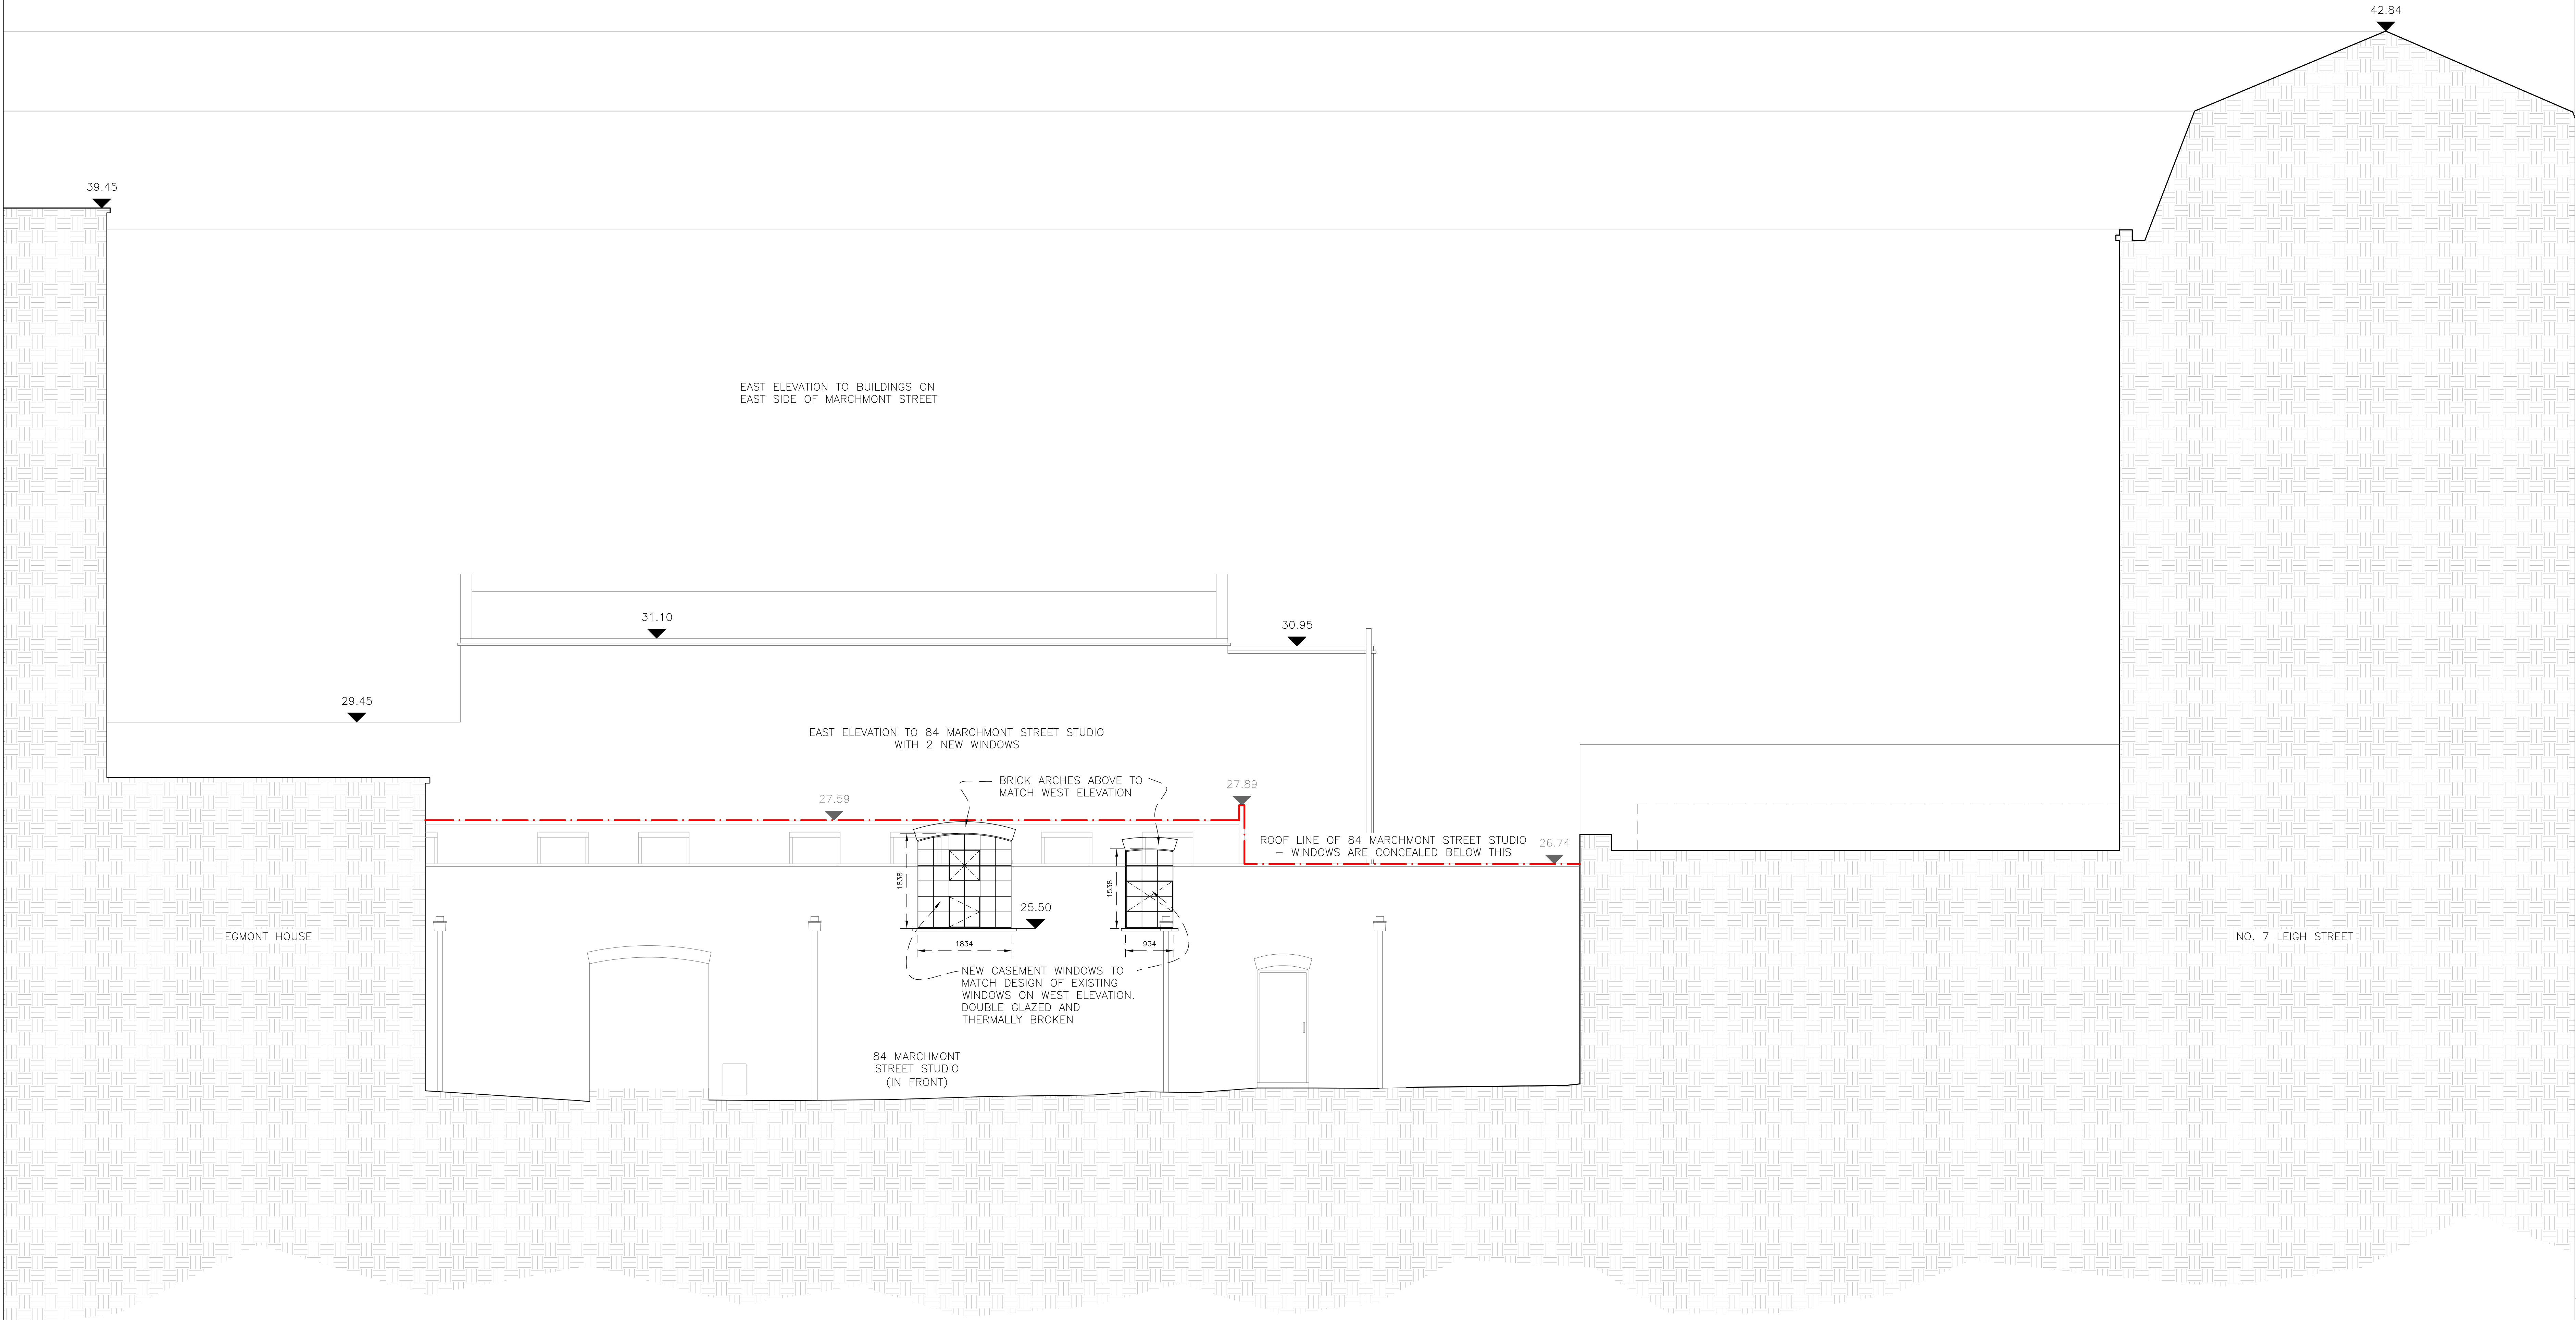

Proposed renovation works to
84 Marchmont Street
London WC1N 1AG

Date Created: 04/01/13

Date Issued: 04/01/13

Drawn By: AT

Scale 1:50 @ A0

Proposed Elevation 1

780-A-E-2000

—

