


659A ROUNDHAY ROAD
 DAKWOOD
 LEEDS
 LS8 4BA
 TEL: 0113 2400012
 FAX: 0113 2492766

DATE REVISION DESCRIPTION

PROJECT ~ 119 CANFIELD GARDENS
 LONDON

DRAWING DESCRIPTION: ~ ELEVATIONS
 CLIENT: ~ MR & MRS M RIVLIN
 SCALE: ~ 1:50
 DRAWN/CHECKED BY: ~
 DRAWING NUMBER: ~ 1202-3

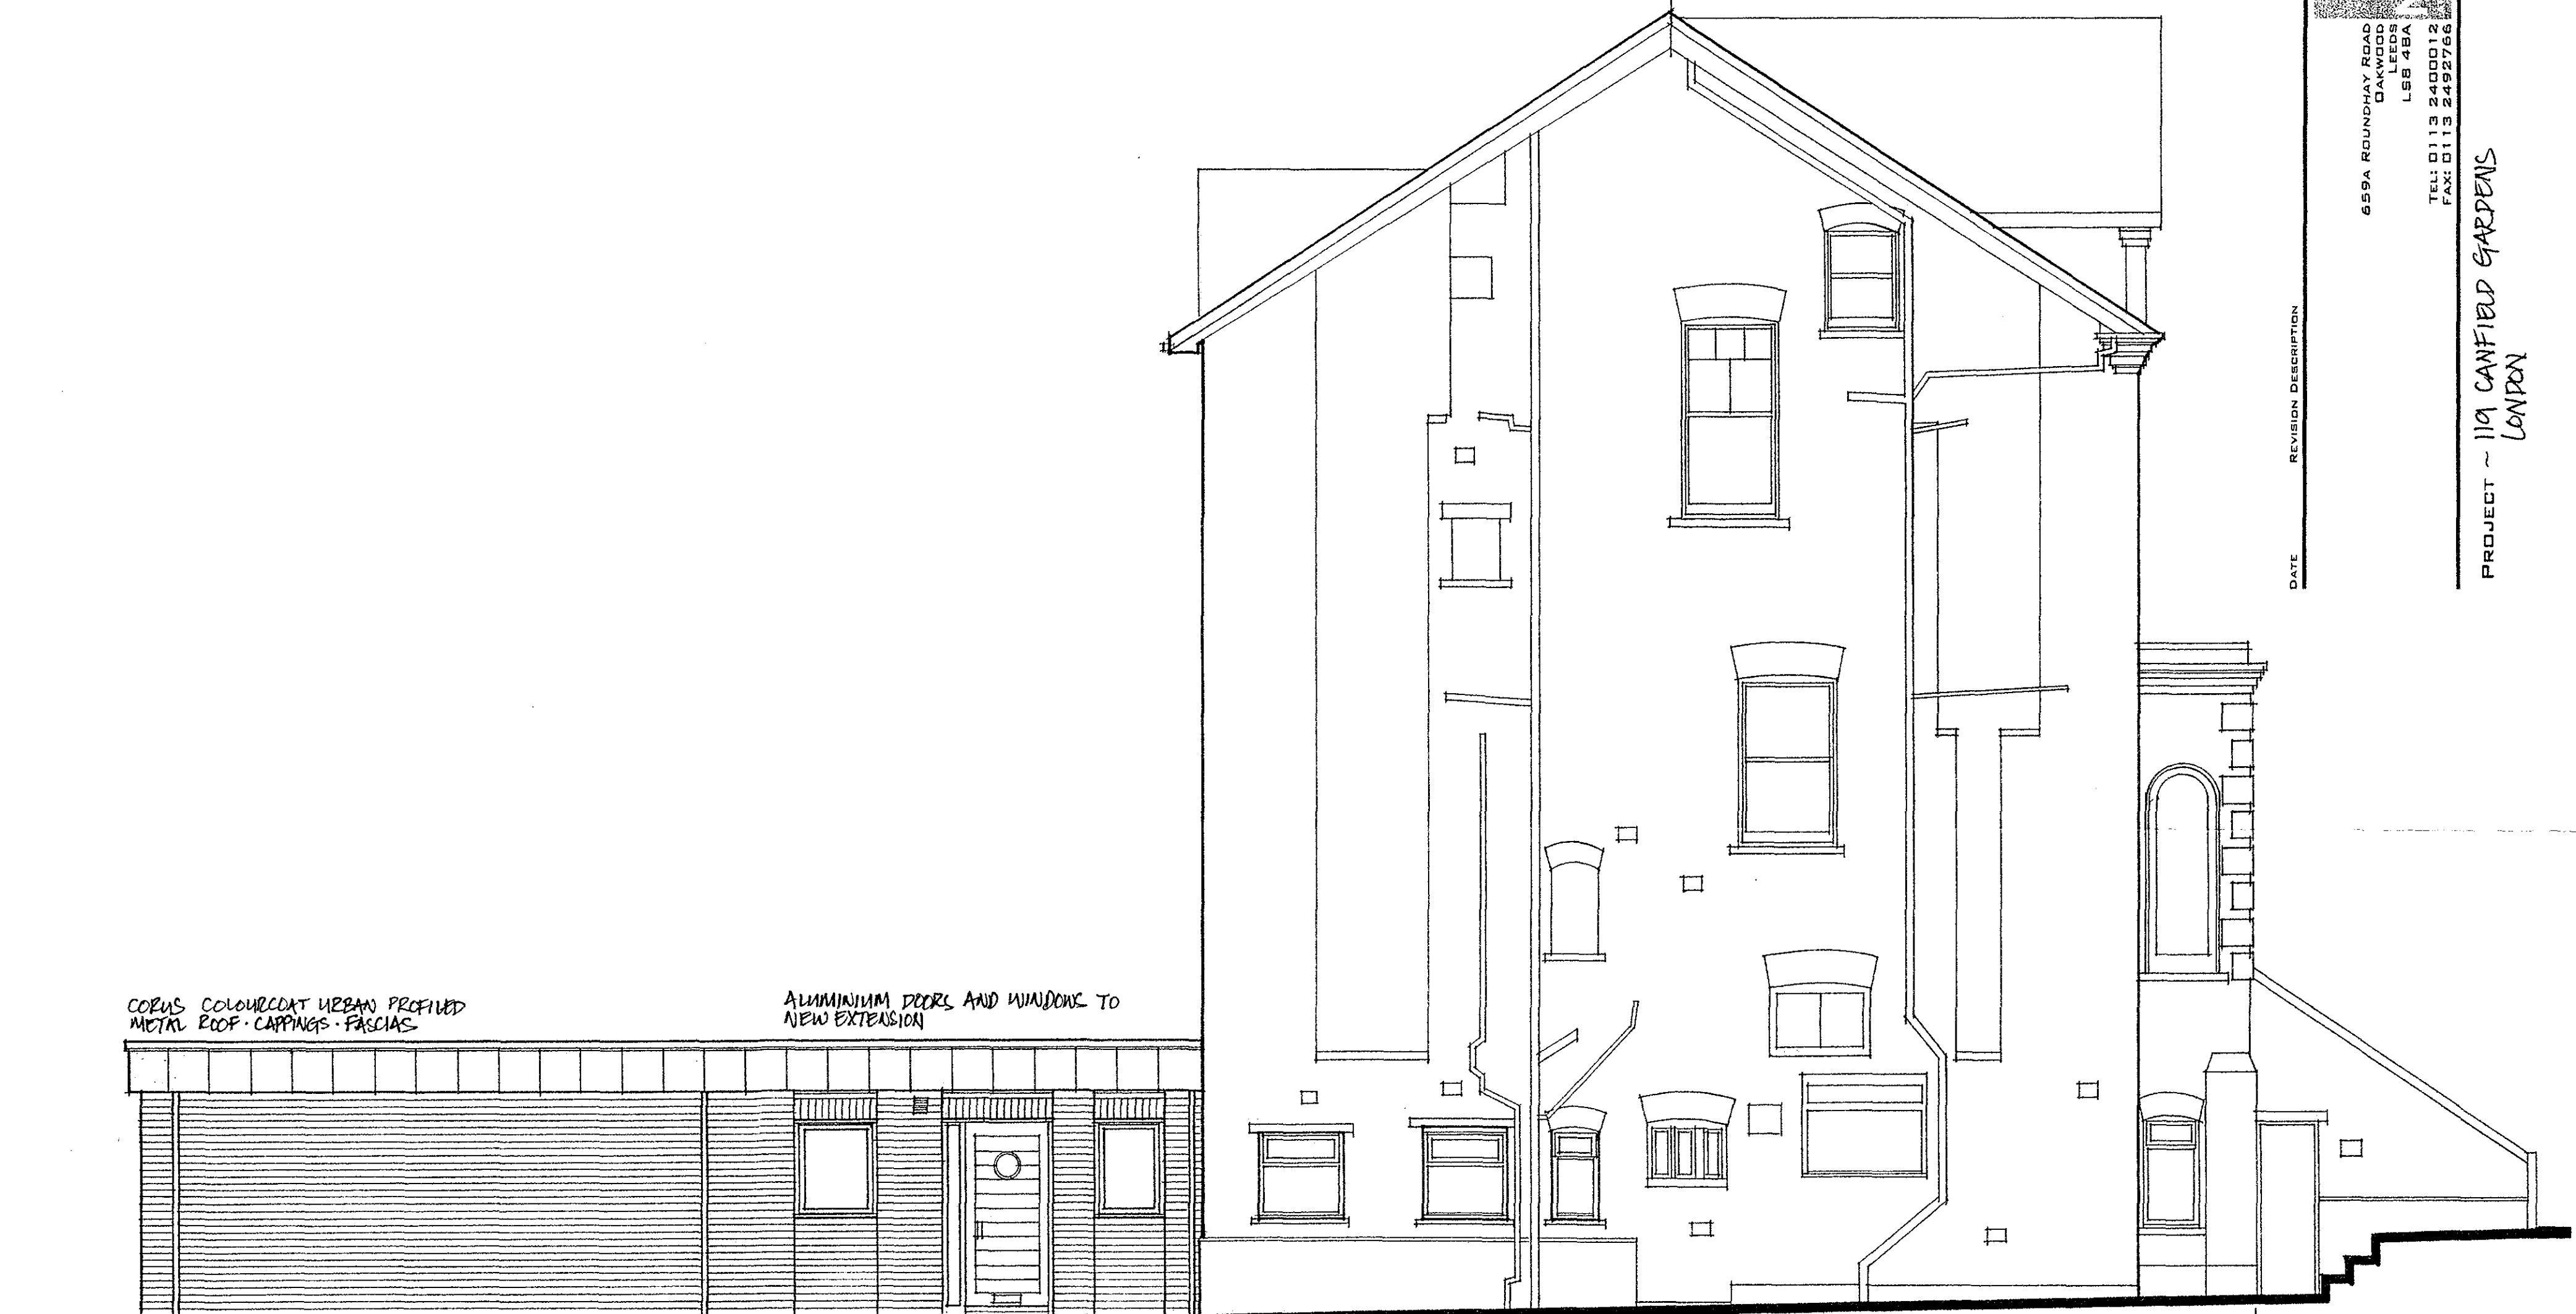

CORUS COLOURCOAT URBAN PROFILED
 METAL ROOF - CAPPINGS - FASCIAS

ALUMINIUM DOORS AND WINDOWS TO
 NEW EXTENSION

BLACK RAINWATER PIPES

EXISTING ELEVATION

SIDE ELEVATION

WALLS TO BE RED LONDON REGENCY
 TO MATCH EXISTING.