




NOTES
 THE CONTRACTOR AND HIS SUB-CONTRACTORS ARE TO VERIFY ALL DIMENSIONS ON SITE BEFORE MAKING SHOP DRAWINGS OR COMMENCING MANUFACTURE

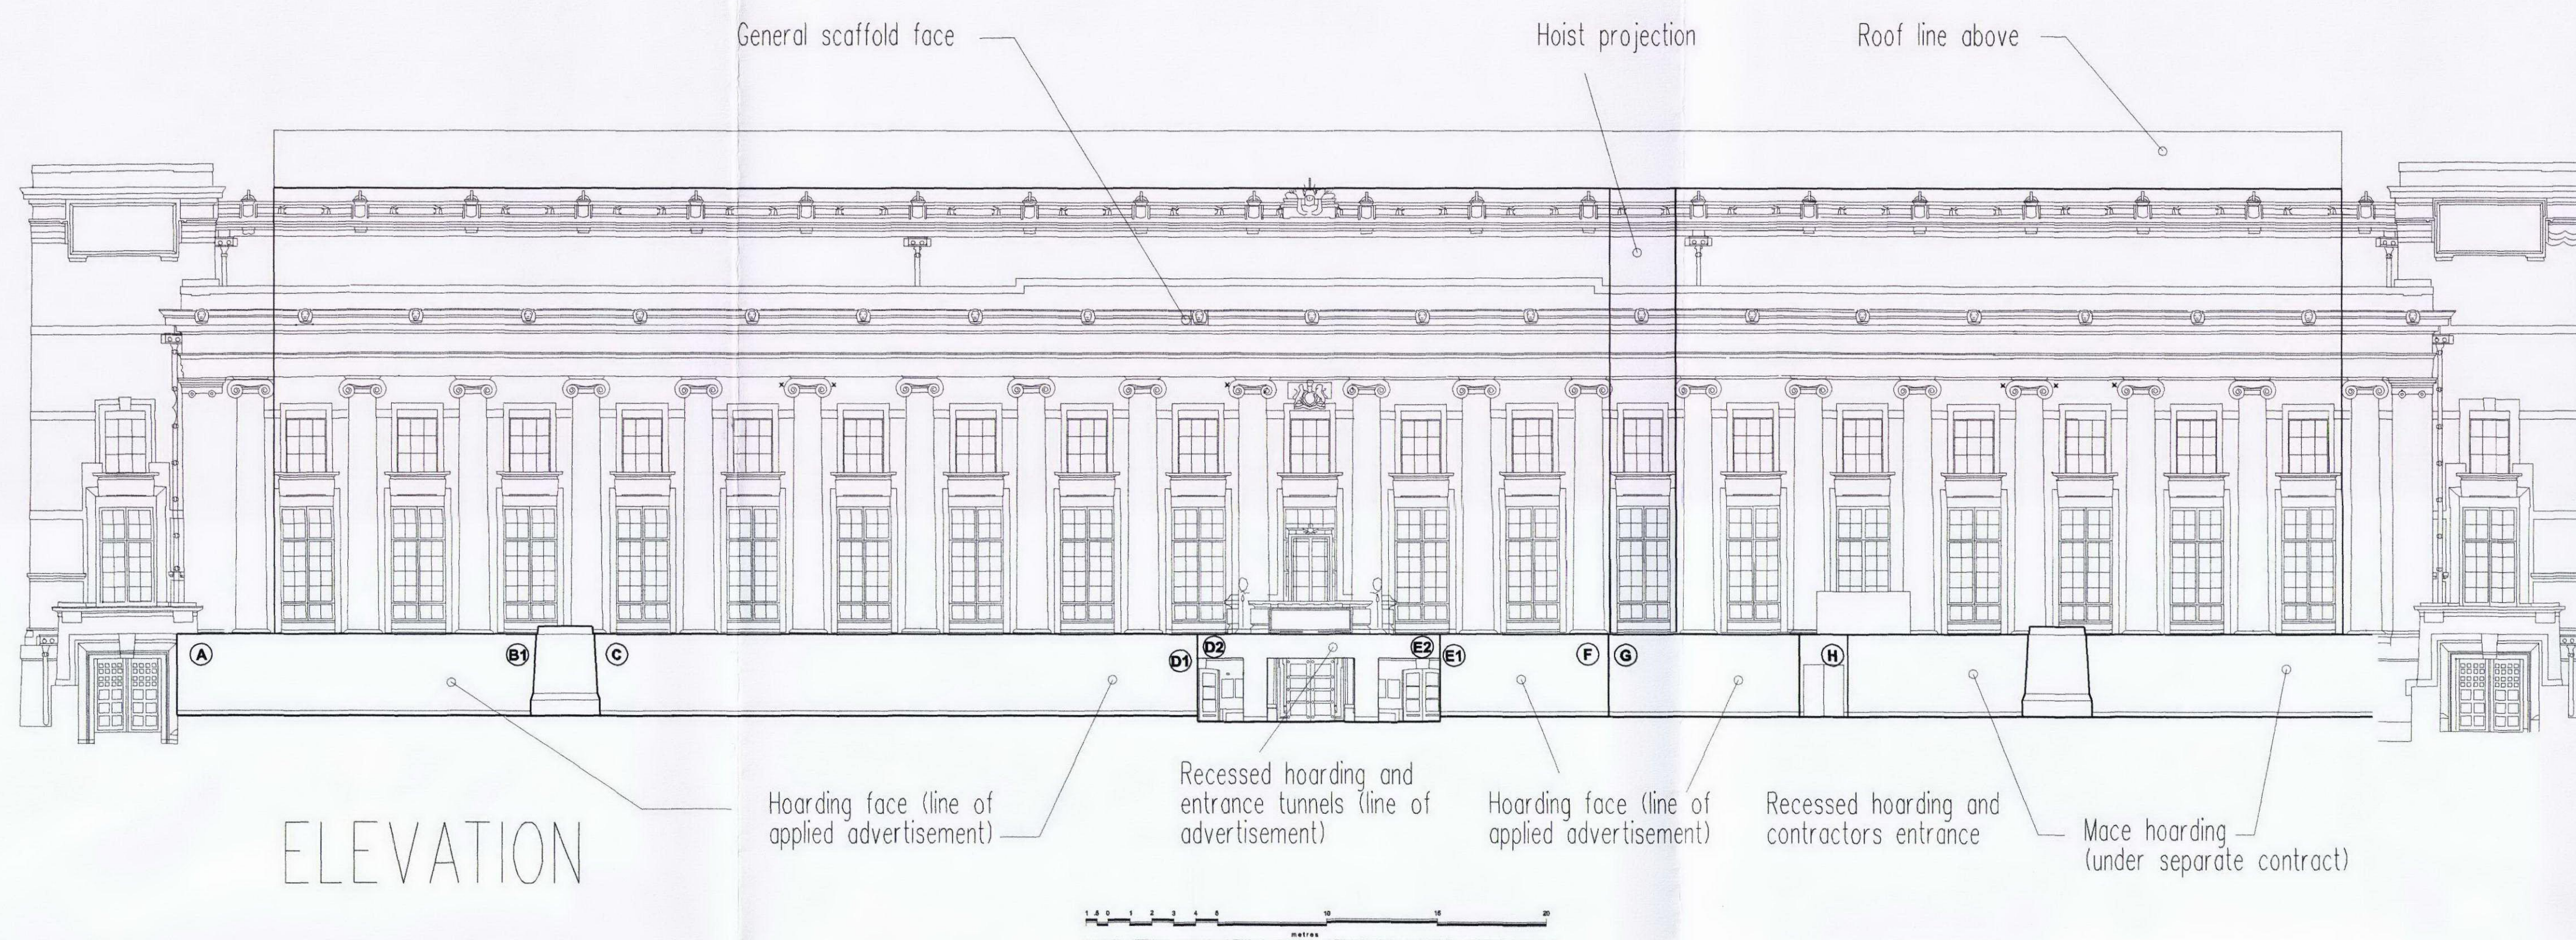

ELEVATION

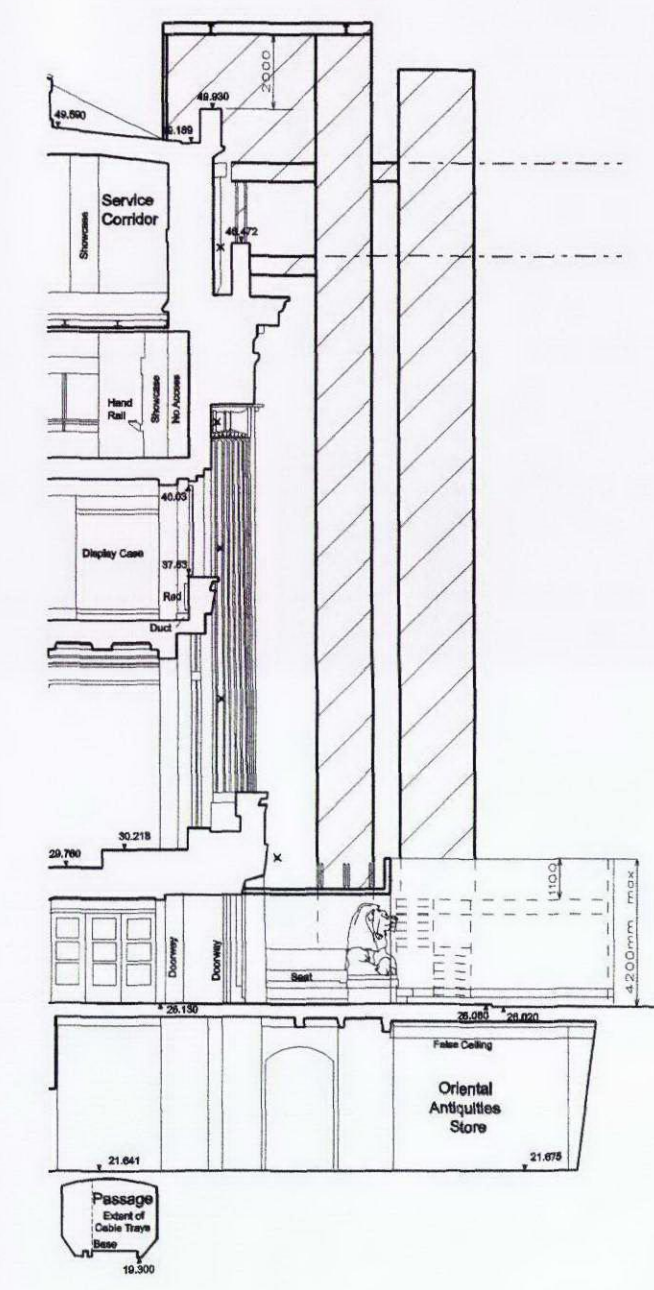

SECTION

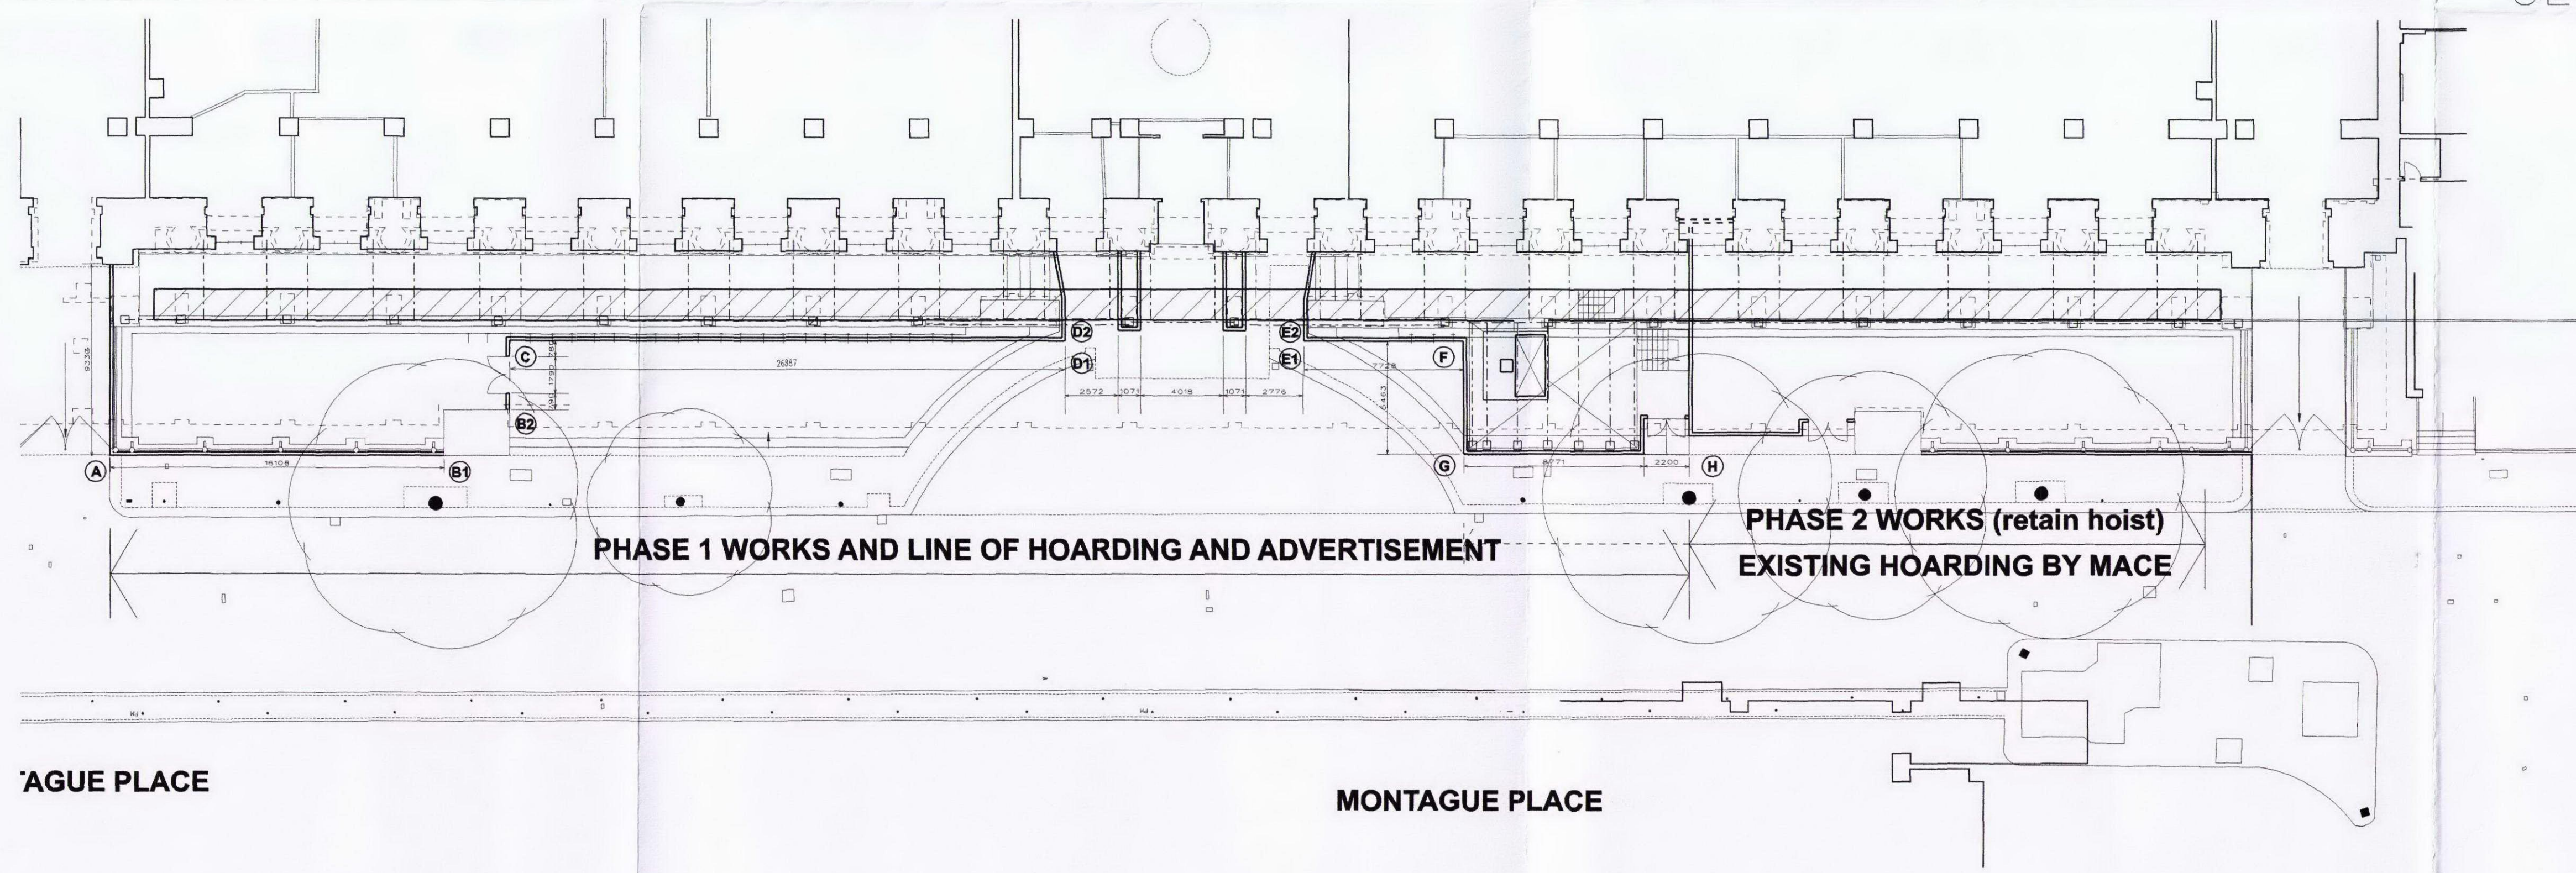

PLAN

B Drawing amended for advertisement application: Advert refs added; hoarding line corrected; notes amended; section amended for advertisement application; drawing title amended 28.11.12
 A Building detail behind scaffold sheeting shown 03.07.12

AMENDMENTS

THE BRITISH MUSEUM
 KEB PARAPET REPAIRS

KING EDWARD VII BUILDING
 SKETCH OF SCAFFOLD CLADDING AND HOARDING FOR ADVERTISEMENT PROPOSALS

scale
 A1: 1:200
 A3: 1:100

date
 JULY 2012

job no.
 11-127

drawing no.
 AB 1/5

client
 THE TRUSTEES OF THE BRITISH MUSEUM

FRANK TIMOTHY ASSOCIATES LIMITED
 Chartered Architectural Technologist
 Oakfields, 18 Piper Road, Yate
 South Gloucestershire BS37 5SY
 Telephone 01454 880395 Fax 01454 880396