
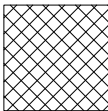
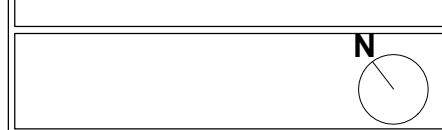
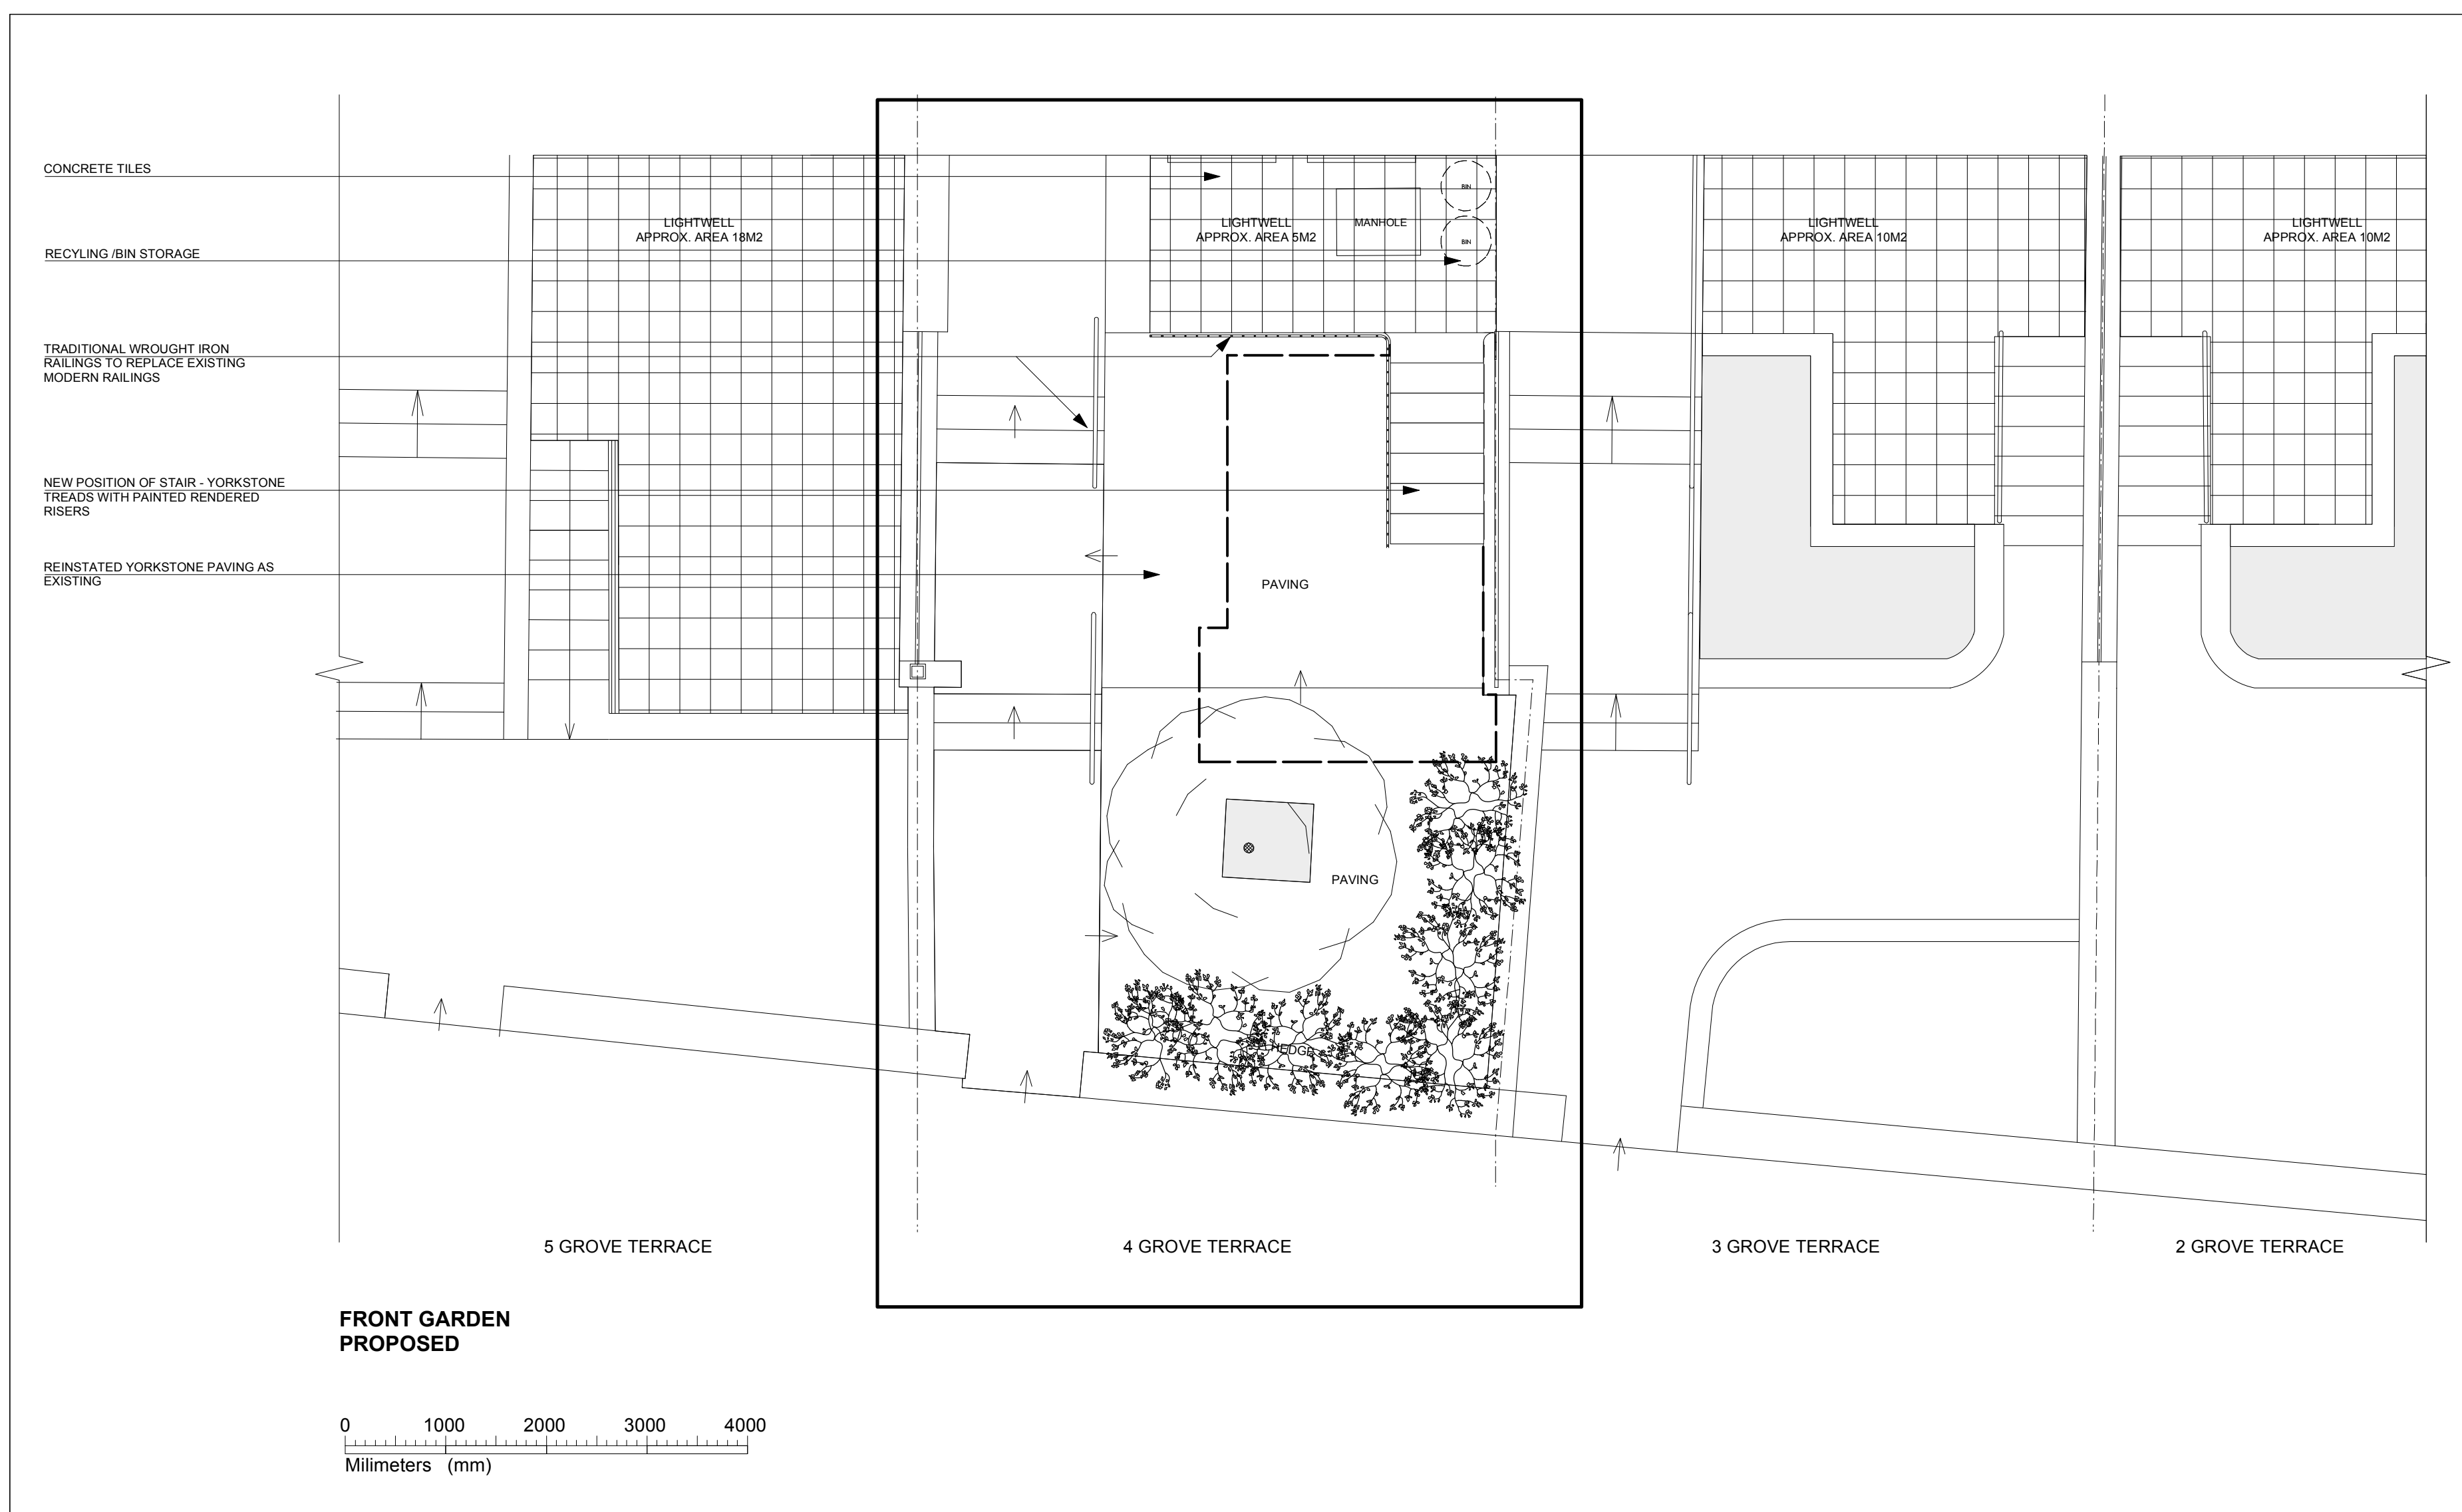


DISCLAIMER
DO NOT SCALE FROM THESE DRAWINGS. FOR ACCURACY ALL DIMENSIONS AND SPECIFICATIONS MUST BE CONFIRMED AT THE SITE AND WITH RELEVANT TECHNICAL DRAWINGS.
TO BE READ IN CONJUNCTION WITH STRUCTURAL ENGINEER'S DRAWINGS AND SPECIFICATIONS.
TO BE READ IN CONJUNCTION WITH SERVICE ENGINEER'S DRAWINGS AND SPECIFICATIONS.
ANY DISCREPANCY BETWEEN DRAWINGS AND DIMENSIONS ON SITE ARE TO BE BROUGHT TO THE ATTENTION OF THE ARCHITECT PRIOR TO CONSTRUCTION.

 INDICATES NEW WALLS TO BE BUILT

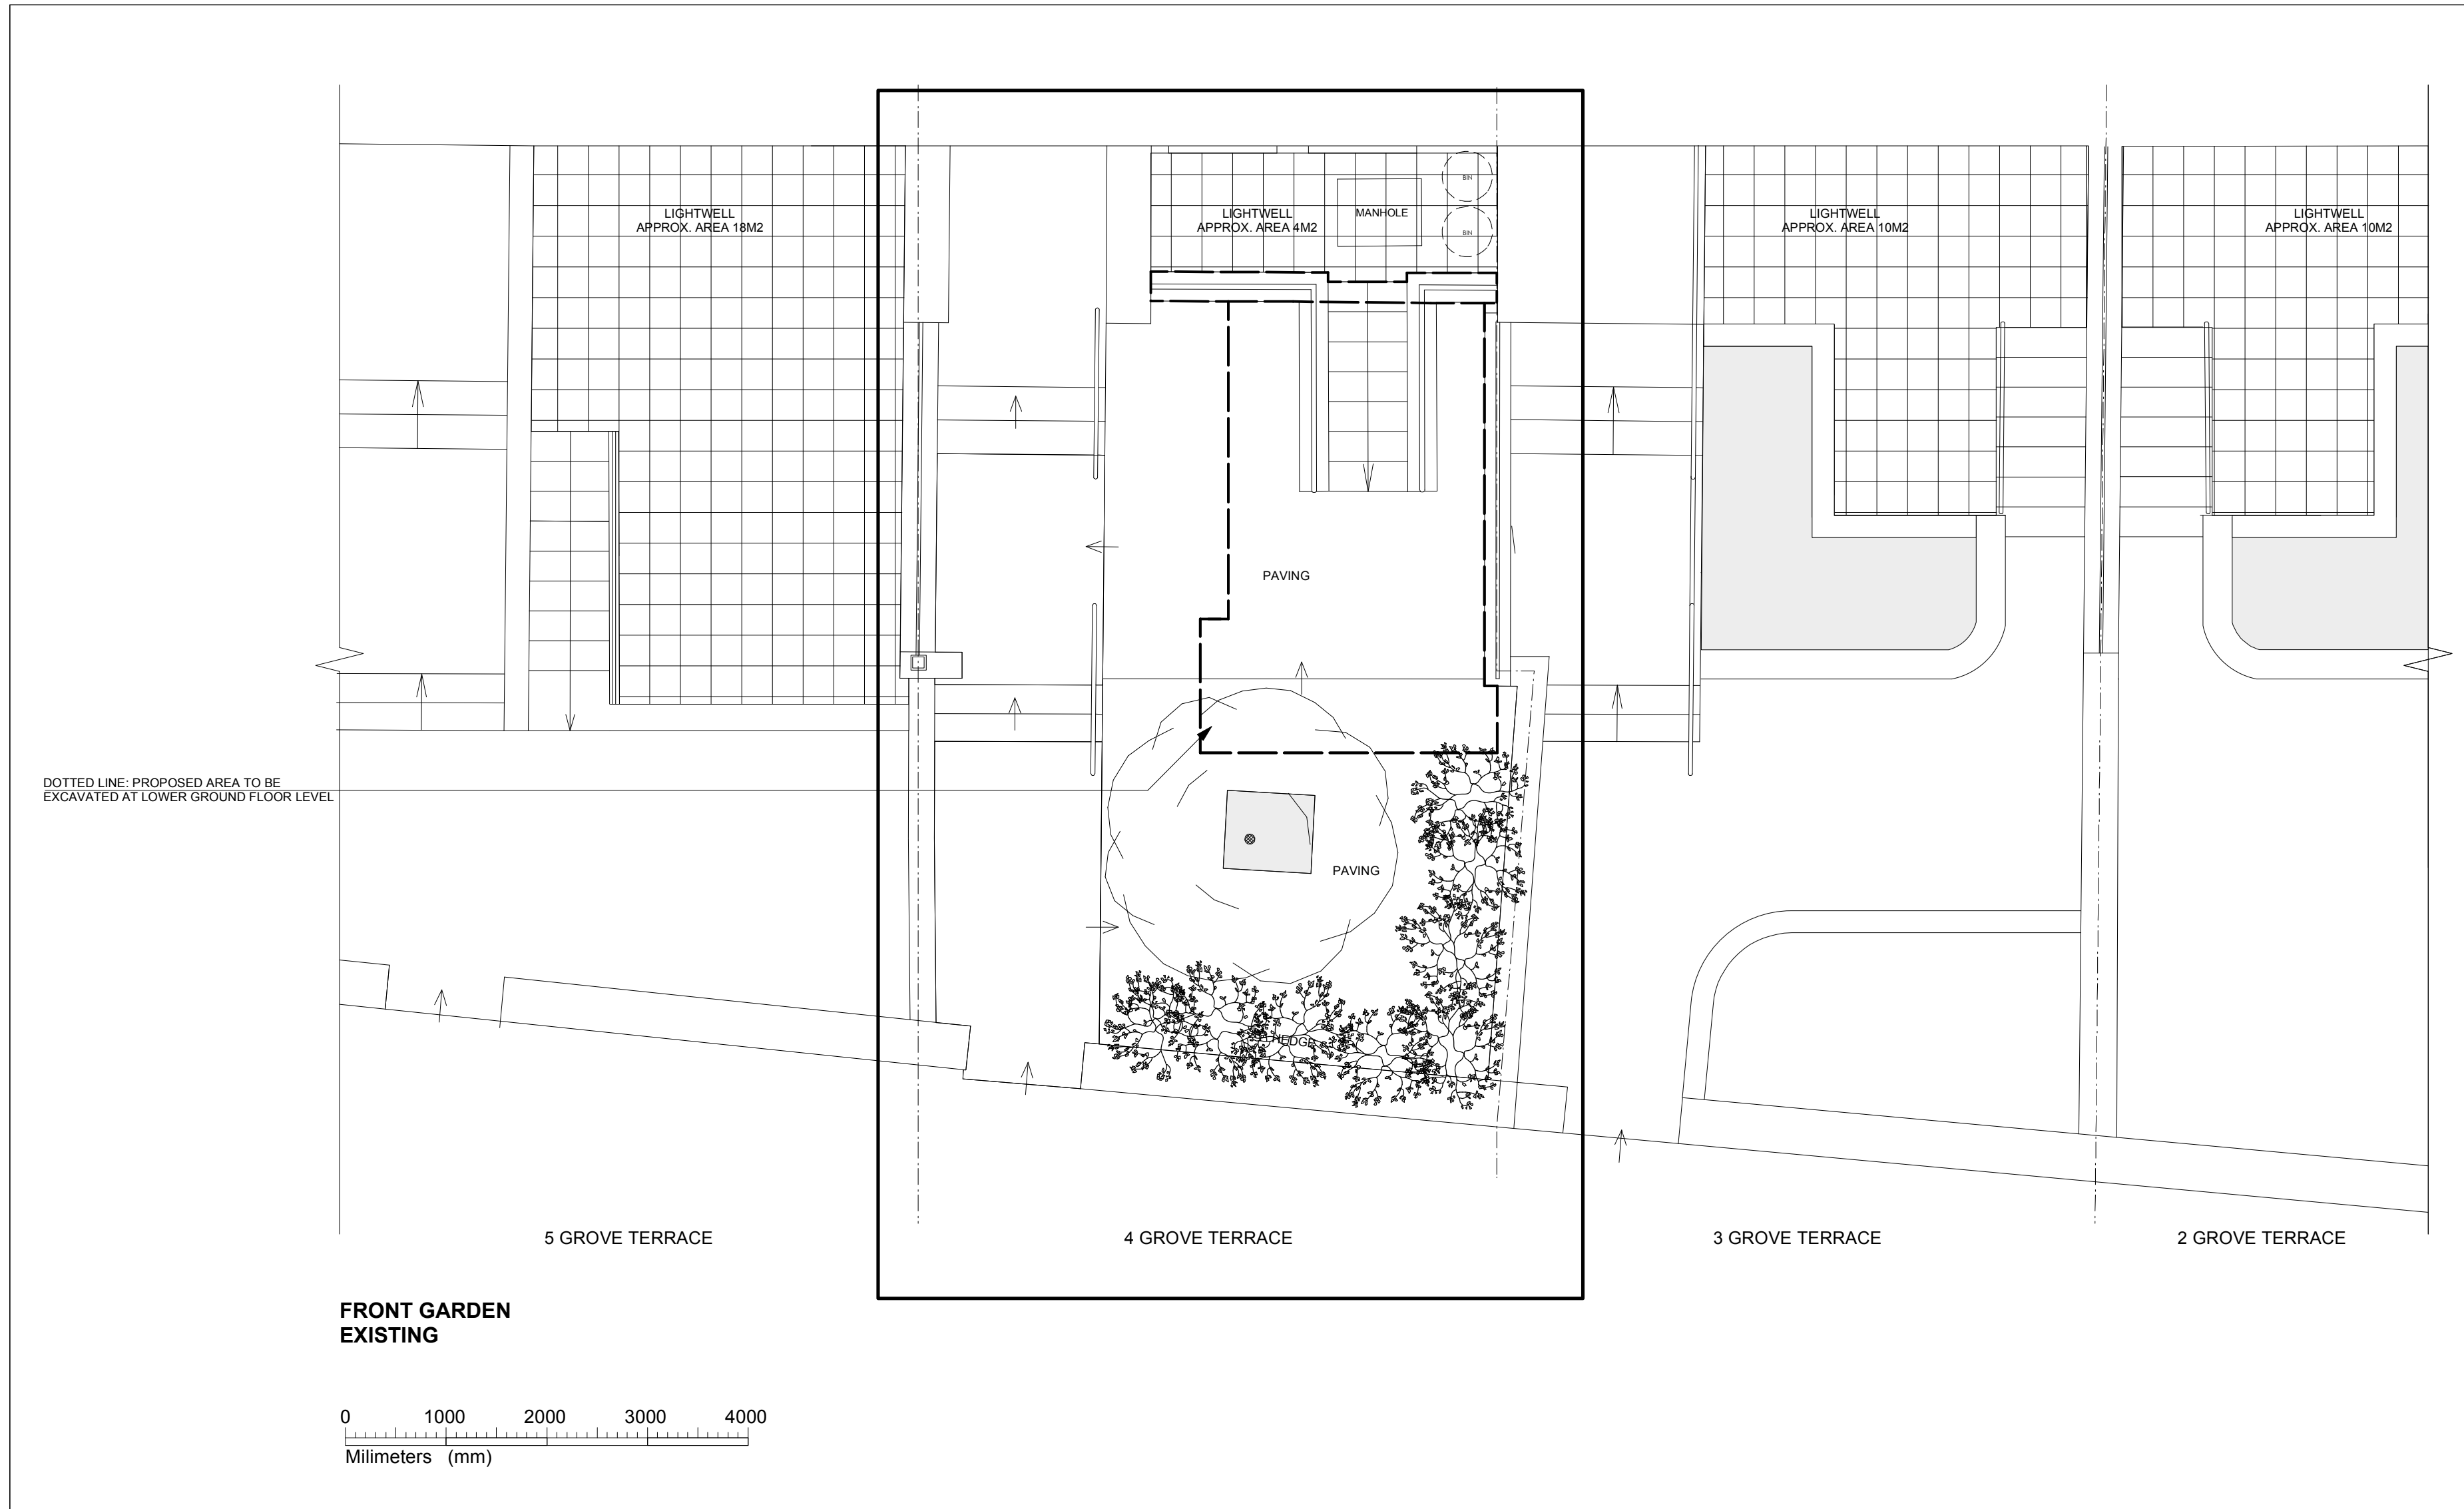

NOTES

PROJECT:
**4 Grove Terrace
NW5 1PH**

PROJECT STAGE: **PLANNING**

ISSUE DATE: **07.01.2013**

SCALE: **A1 (1:50)
A3 (1:100)**

DOCUMENT NUMBER				
PROJECT	STAGE	PACKAGE	NUMBER	REV
1028	PLAN		000EX	

SUBJECT:
**100EX/PR
FRONT GARDEN
EXISTING + PROPOSED**

DRN: GUS GAZZARDI TAMARA OPPENHEIMER

Charles Tashima Architecture
39 Fairmead Road
N194DG London
London +44(0)207 281 2351
Email: info@ct-arch.co.uk
Website: www.ct-arch.co.uk