



DISCLAIMER:
DO NOT SCALE FROM THESE DRAWINGS. FOR ACCURACY, ALL
DIMENSIONS AND SPECIFICATIONS MUST BE CONFIRMED AT THE
SITE AND WITH RELEVANT TECHNICAL DRAWINGS.
TO BE READ IN CONJUNCTION WITH STRUCTURAL, ENGINEERS
DRAWINGS AND SPECIFICATIONS.
ANY DISCREPANCY BETWEEN DRAWINGS AND DIMENSIONS ON SITE
ARE TO BE BROUGHT TO THE ATTENTION OF THE ARCHITECT PRIOR
TO CONSTRUCTION.

INDICATES
AREAS TO BE
REMOVED

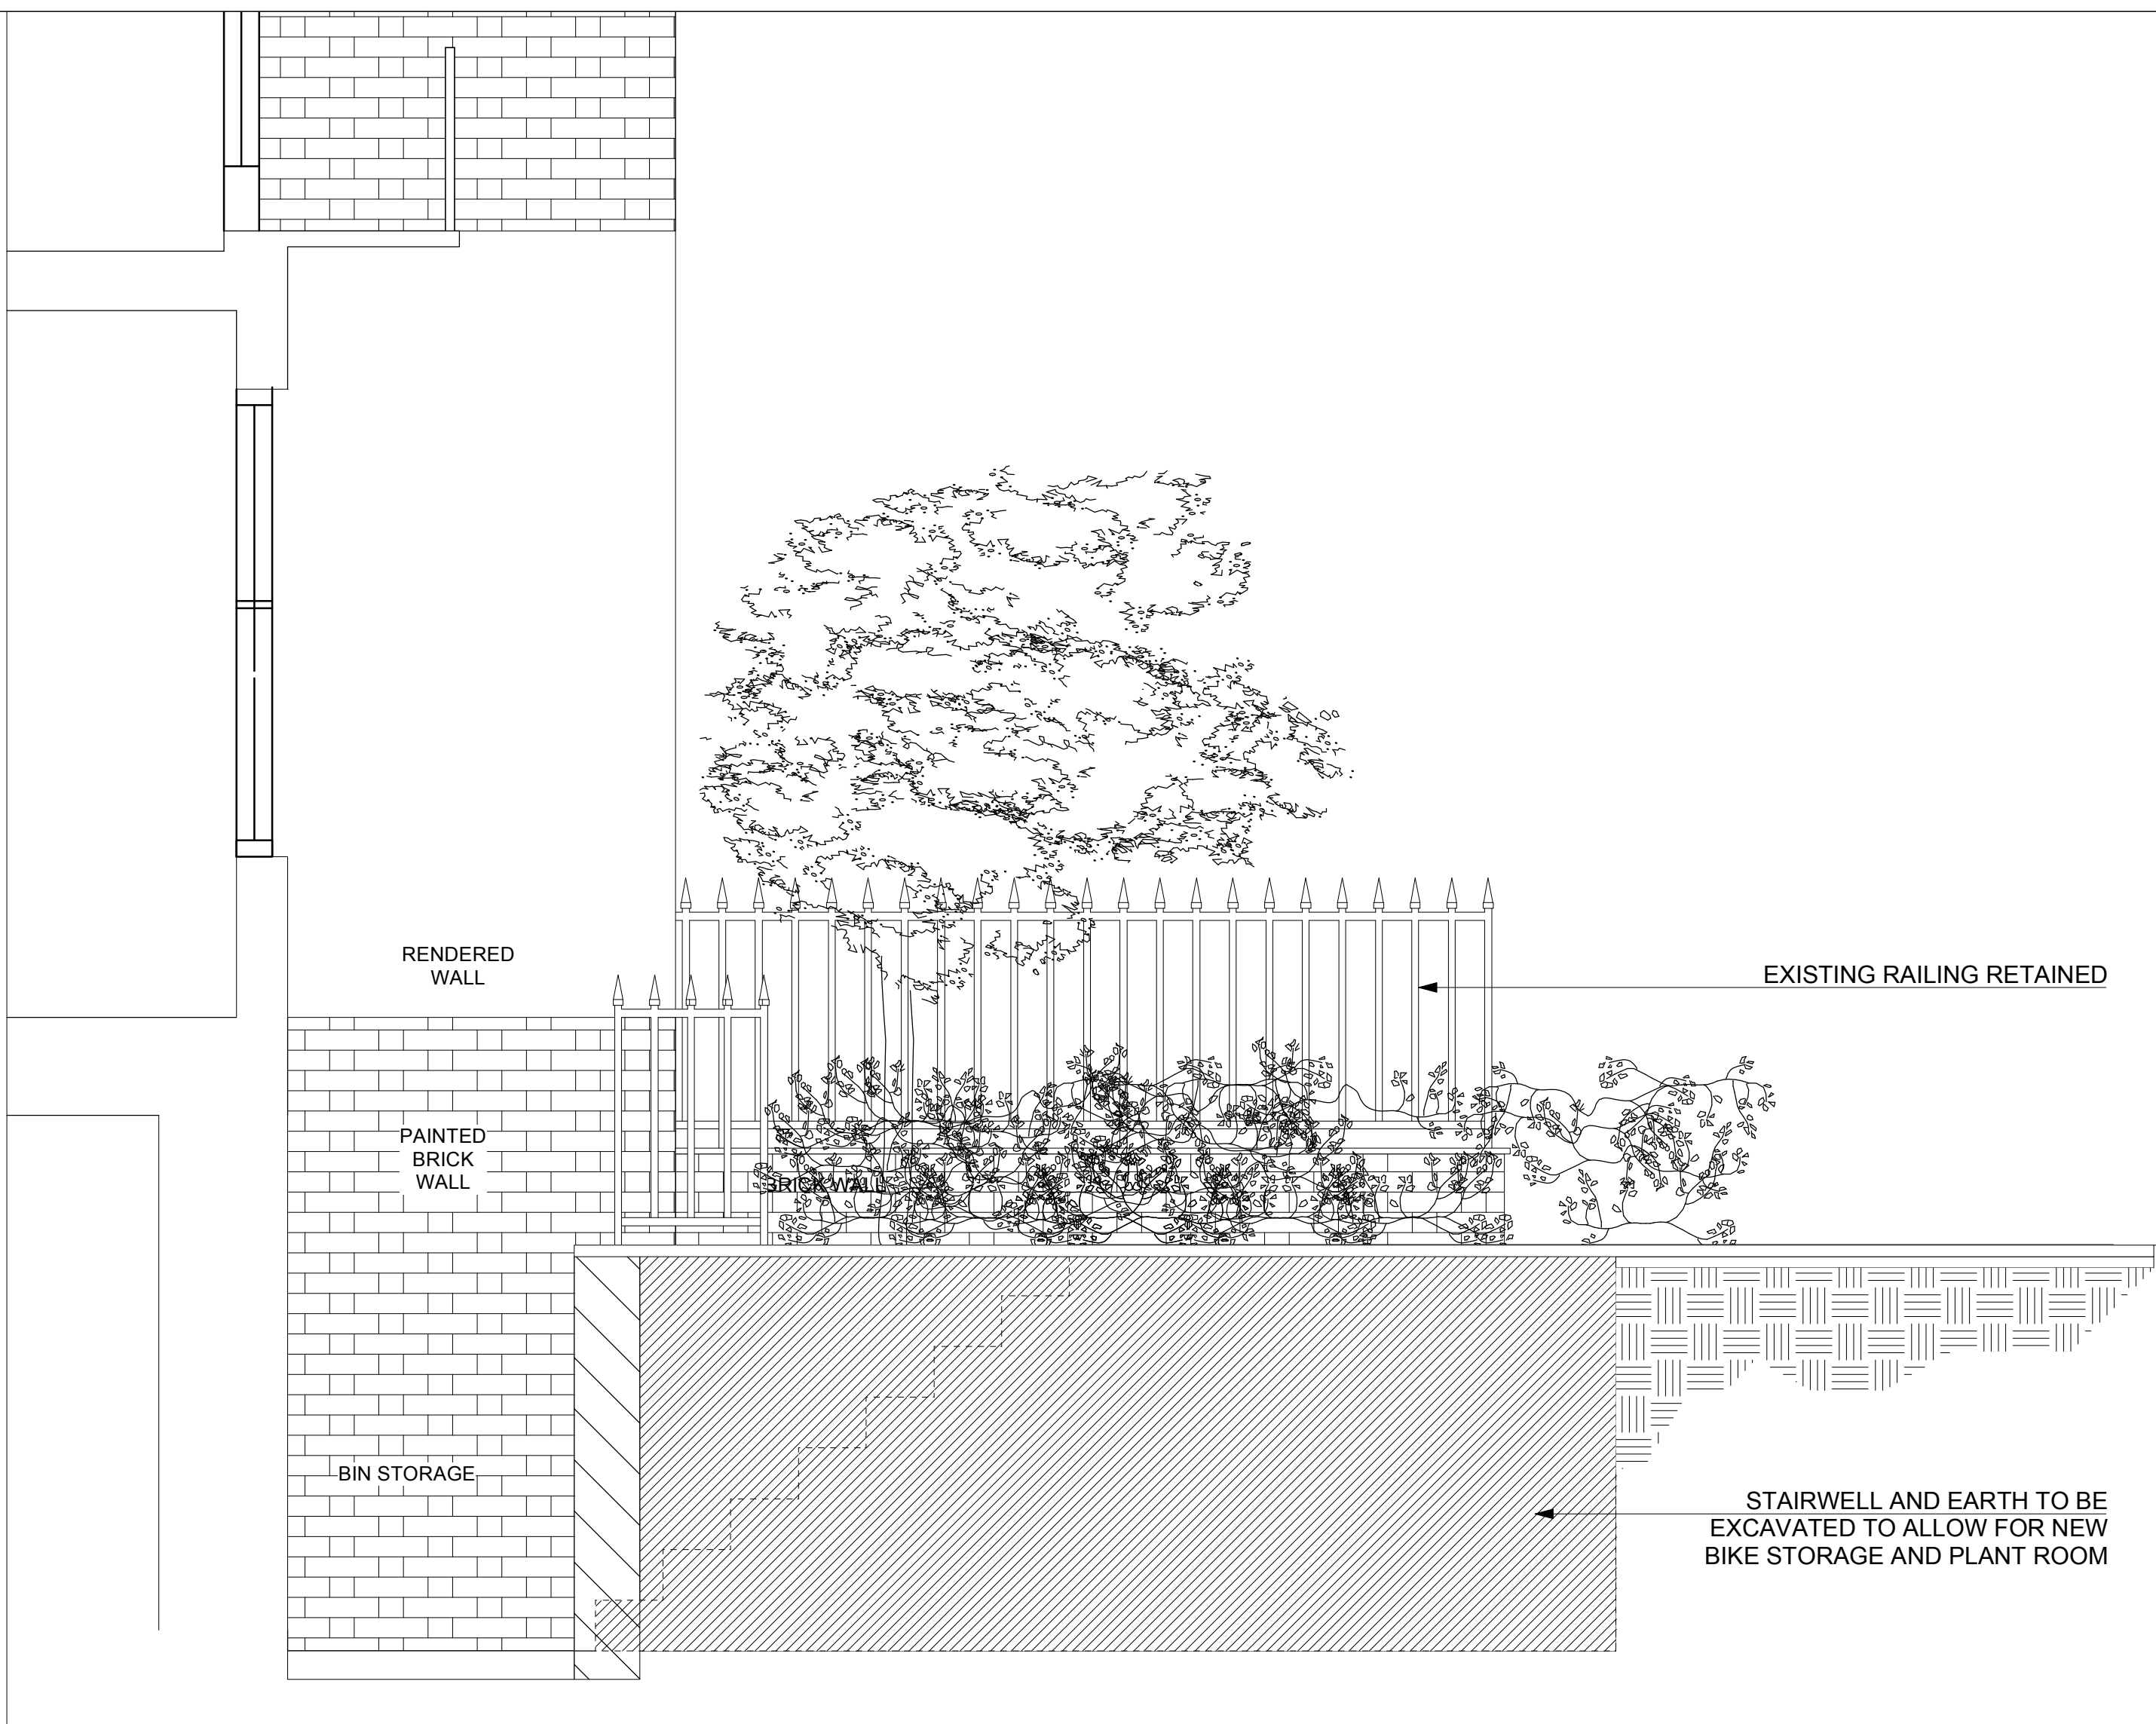

FRONT LIGHTWELL SECTION
EXISTING

0 1000 2000 3000 4000
Millimeters (mm)

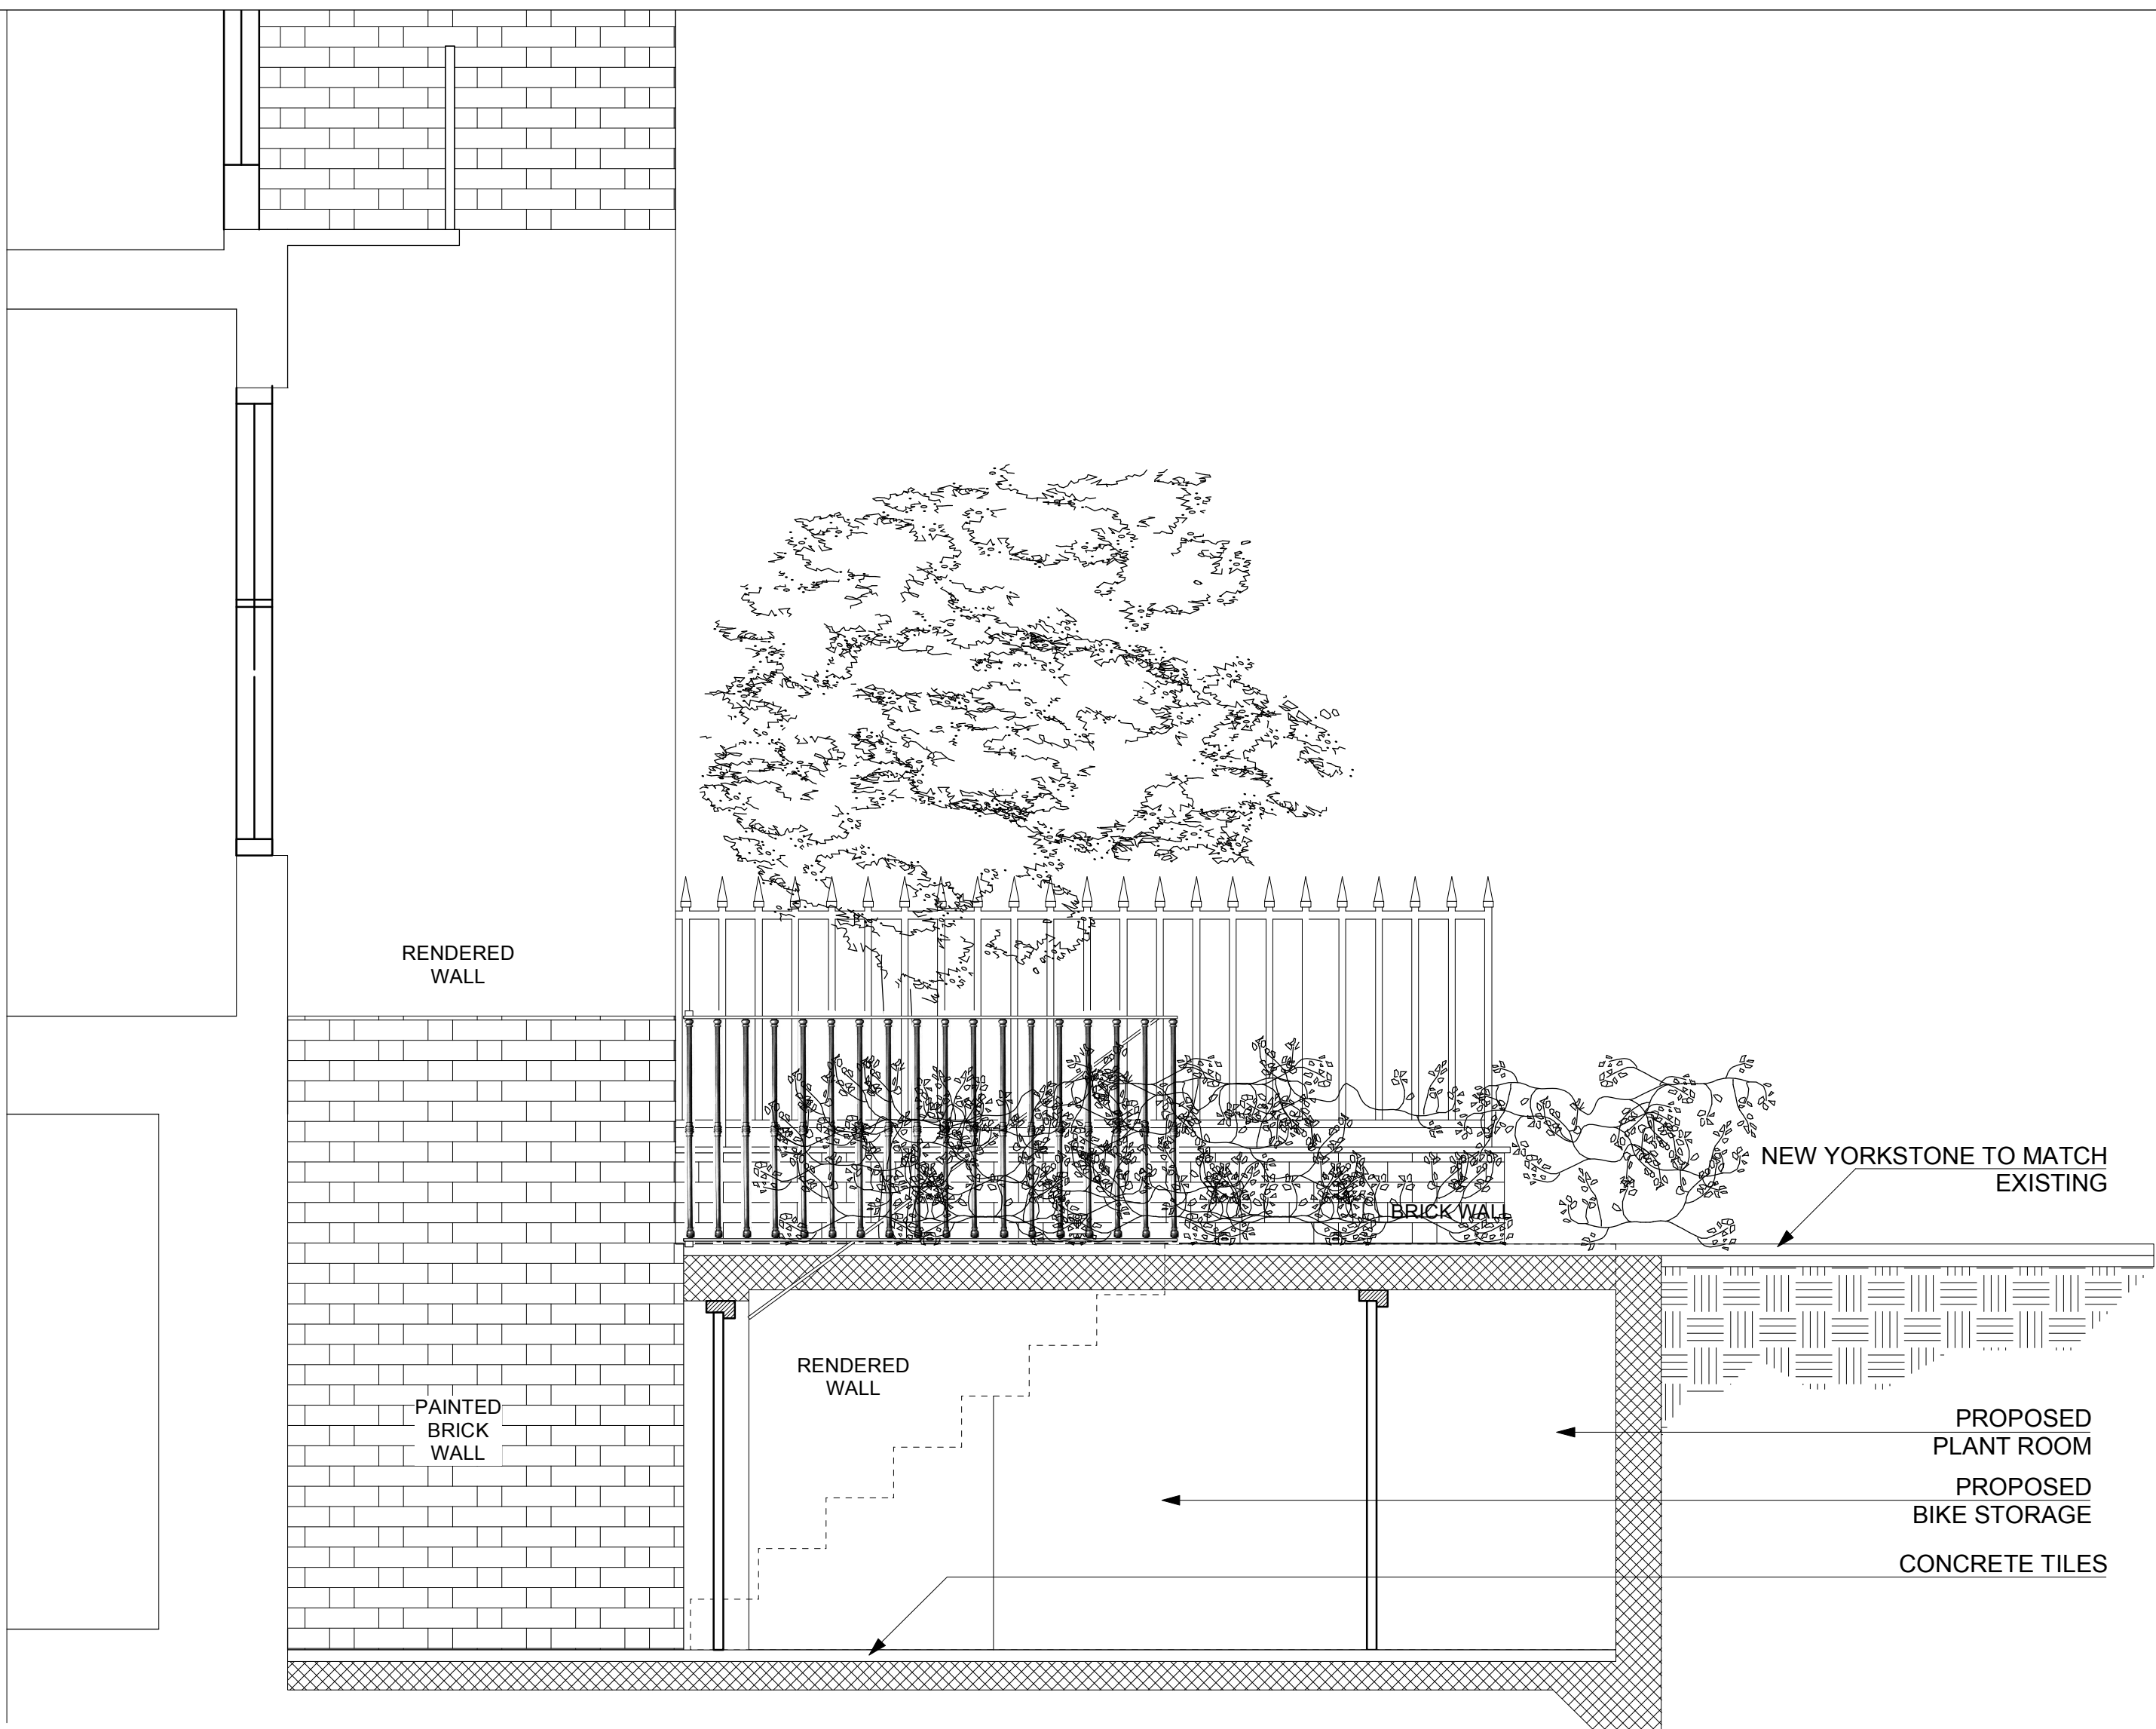

FRONT LIGHTWELL SECTION
PROPOSED

0 1000 2000 3000 4000
Millimeters (mm)

NOTES

PROJECT:
**4 Grove Terrace
NW5 1PH**

PROJECT STAGE: **PLANNING**

ISSUE DATE: 07.01.2013

SCALE: A1 (1:25)
A3 (1:50)

DOCUMENT NUMBER:

PROJECT	STAGE	PACKAGE	NUMBER	REV
1028	PLAN		201EX	PR

SUBJECT:
**201EX/ PR
SECTION AA
EXISTING + PROPOSED**

Client: GUS GAZZARD/ TAMARA OPPENHEIMER

Charles Tashima Architecture
39 Fairmead Road
N19 4DG London
Landline: +44(0)207 281 2351
Email: info@ct-arch.co.uk
Website: www.ct-arch.co.uk