


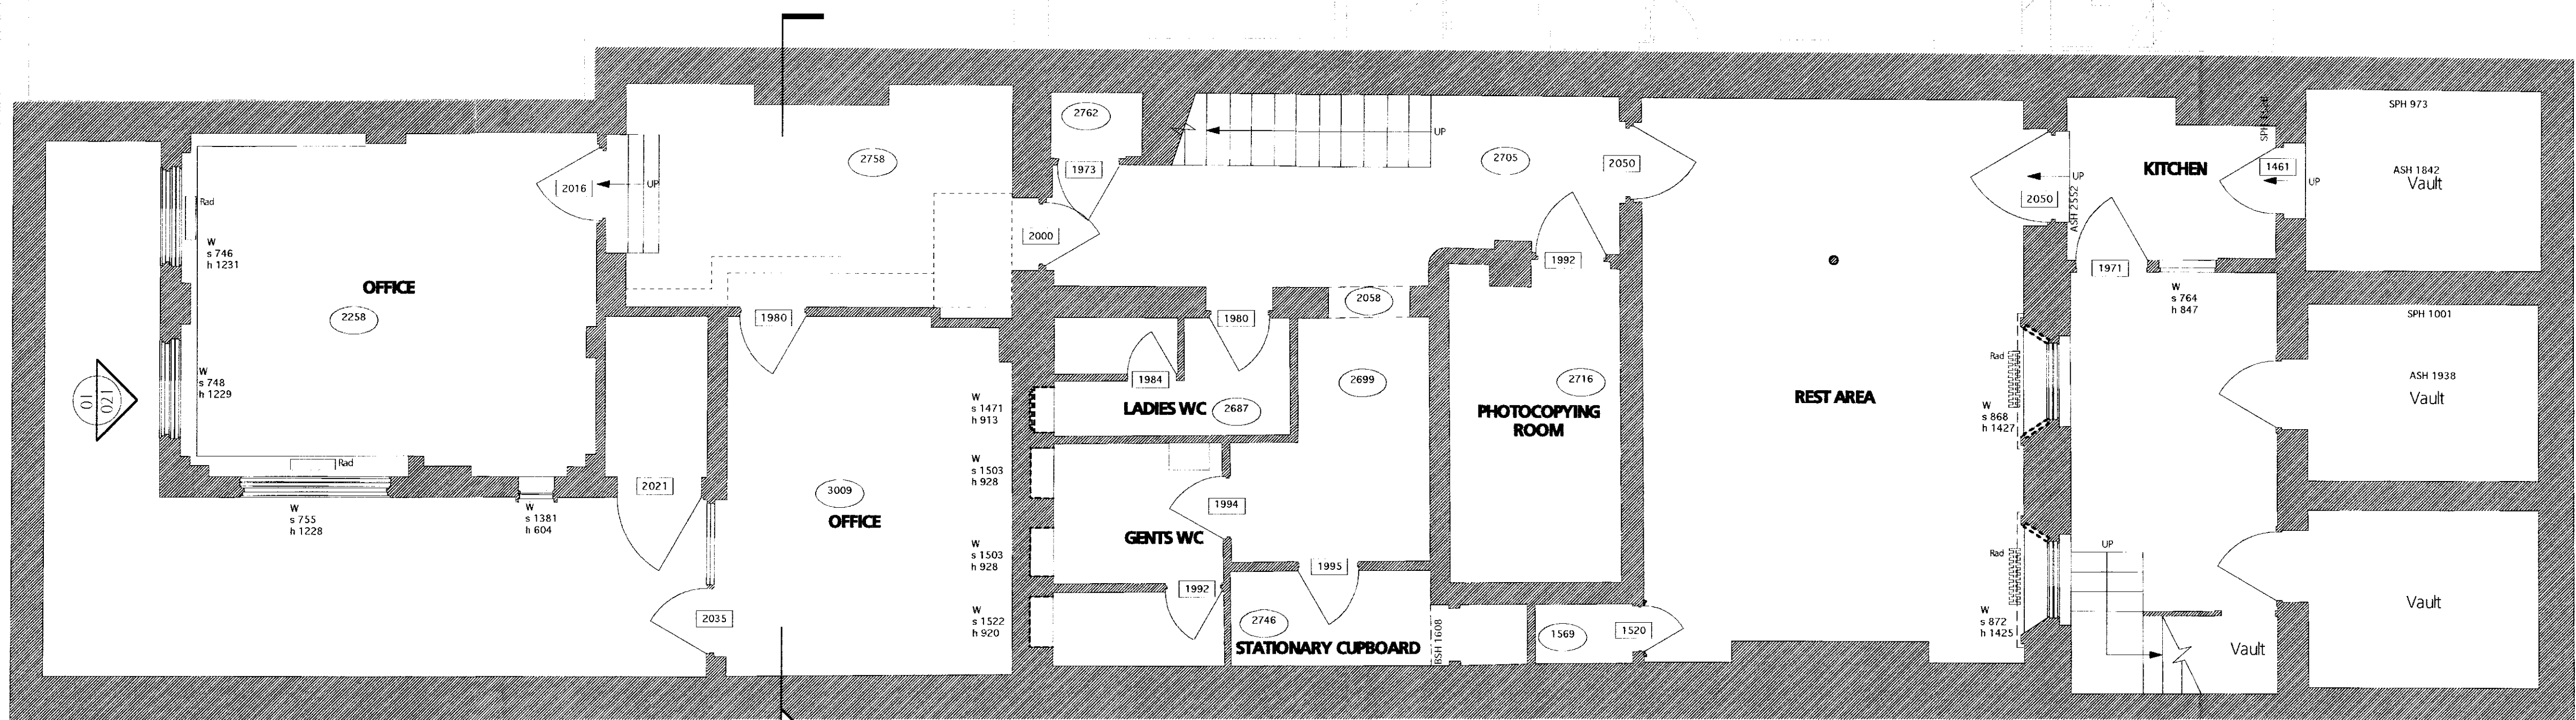

NO DIMENSIONS ARE TO BE OBTAINED FROM THE DRAWING. THE CONTRACTOR/MAUFACTURER IS RESPONSIBLE FOR CHECKING ALL DIMENSIONS AND QUOTING ANY DIFFERENCES. THIS DRAWING IS THE PROPERTY OF BSA ARCHITECTS. IT IS TO BE KEPT BY THEM AND THE DRAWING IS GIVEN ON CONDITION THAT IT IS NOT COPIED, REPRODUCED, RETAINED OR INCORPORATED TO ANY UNAUTHORIZED PERSON OR OTHER WHOLLY OR PARTIALLY WITHOUT WRITTEN CONSENT OF BSA ARCHITECTS.

burwell deakins : architects

t 020 8305 6010
f 020 8305 6020
e info@burwelldeakins.com
w www.burwelldeakins.com
a unit 001 california building deakins gateway london SE13 7SF