


KEY

xxxx = ceiling height

xxxx = door height

W s xxxx h xxxx = window sill height (s) and overall height (h)

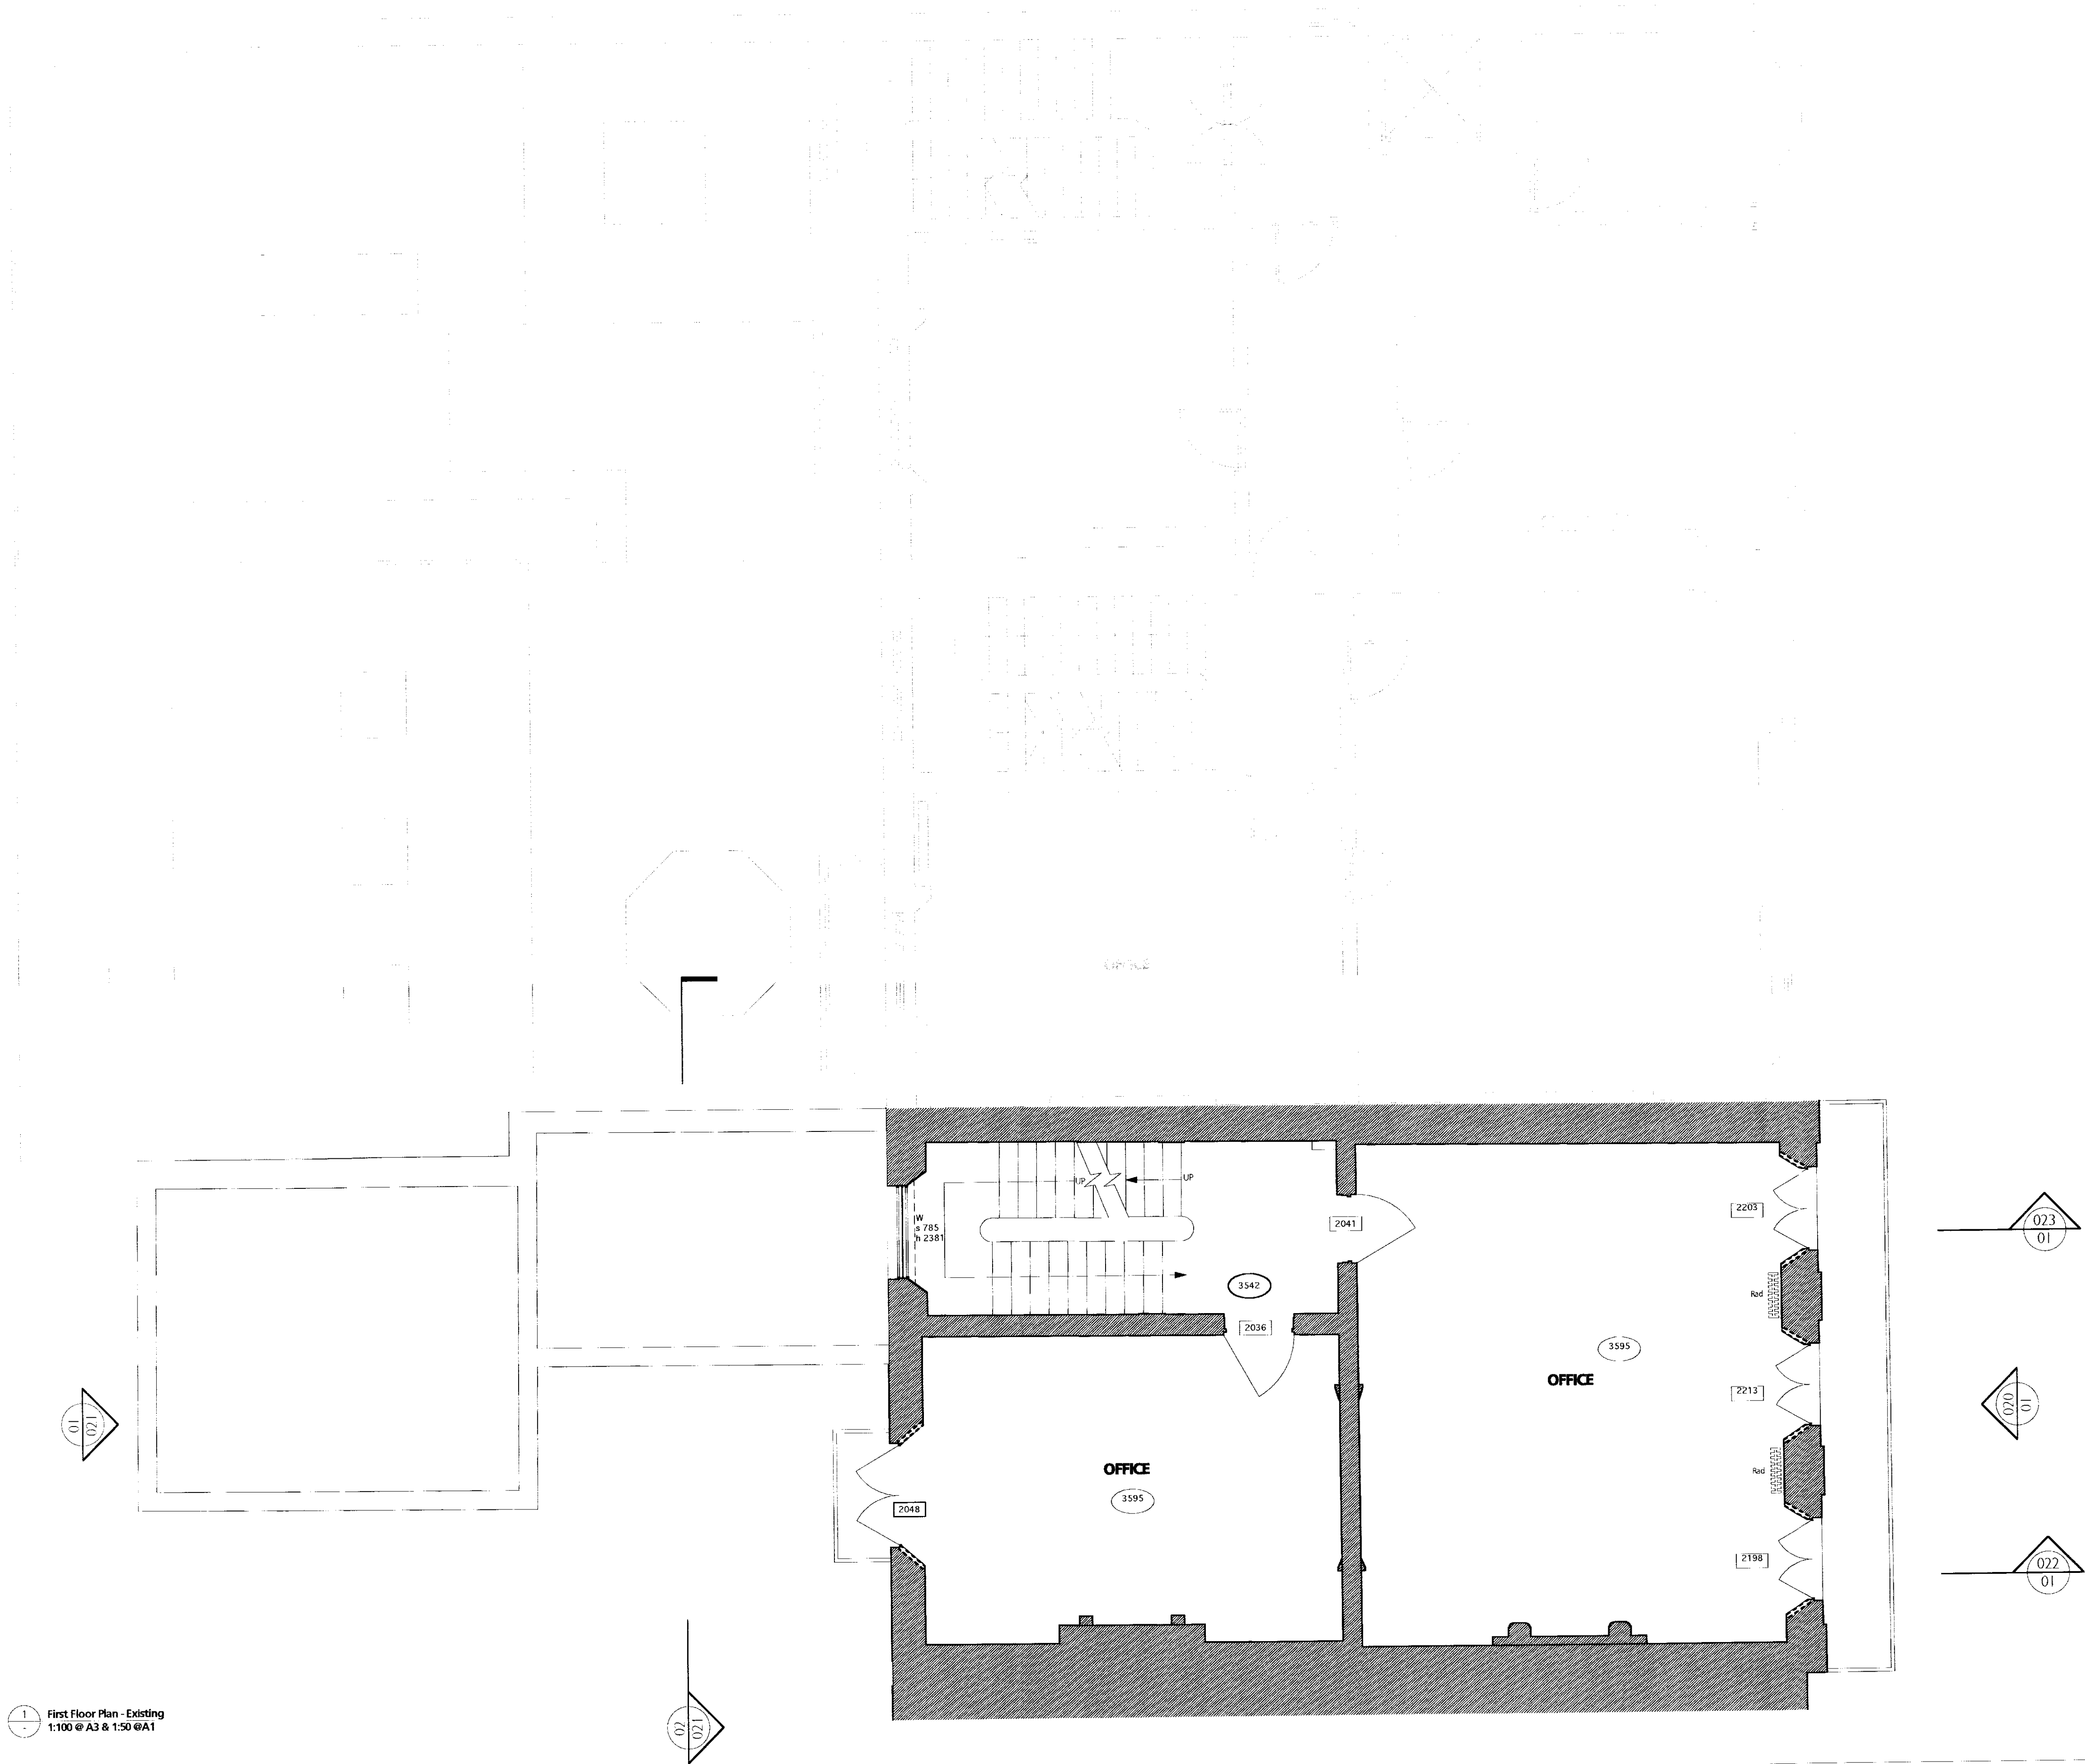

Revision	Date	Amendment	Notes
----------	------	-----------	-------


Client
Project
Drawing

University College London
31 Tavistock Square, London, WC1H 9EZ
First Floor Plan - Existing

Scale
Date

1:50@A1 1:100@A3
March 2012

Status
Drawn

PLANNING
AL

Project N°
Drawing N°

479
479/PL/012

Revision

-

burwell deakins : architects

t 020 8305 6010
f 020 8305 6020
e info@burwelldeakins.com
w www.burwelldeakins.com
a unit 001 california building deals gateway london SE13 7SF