


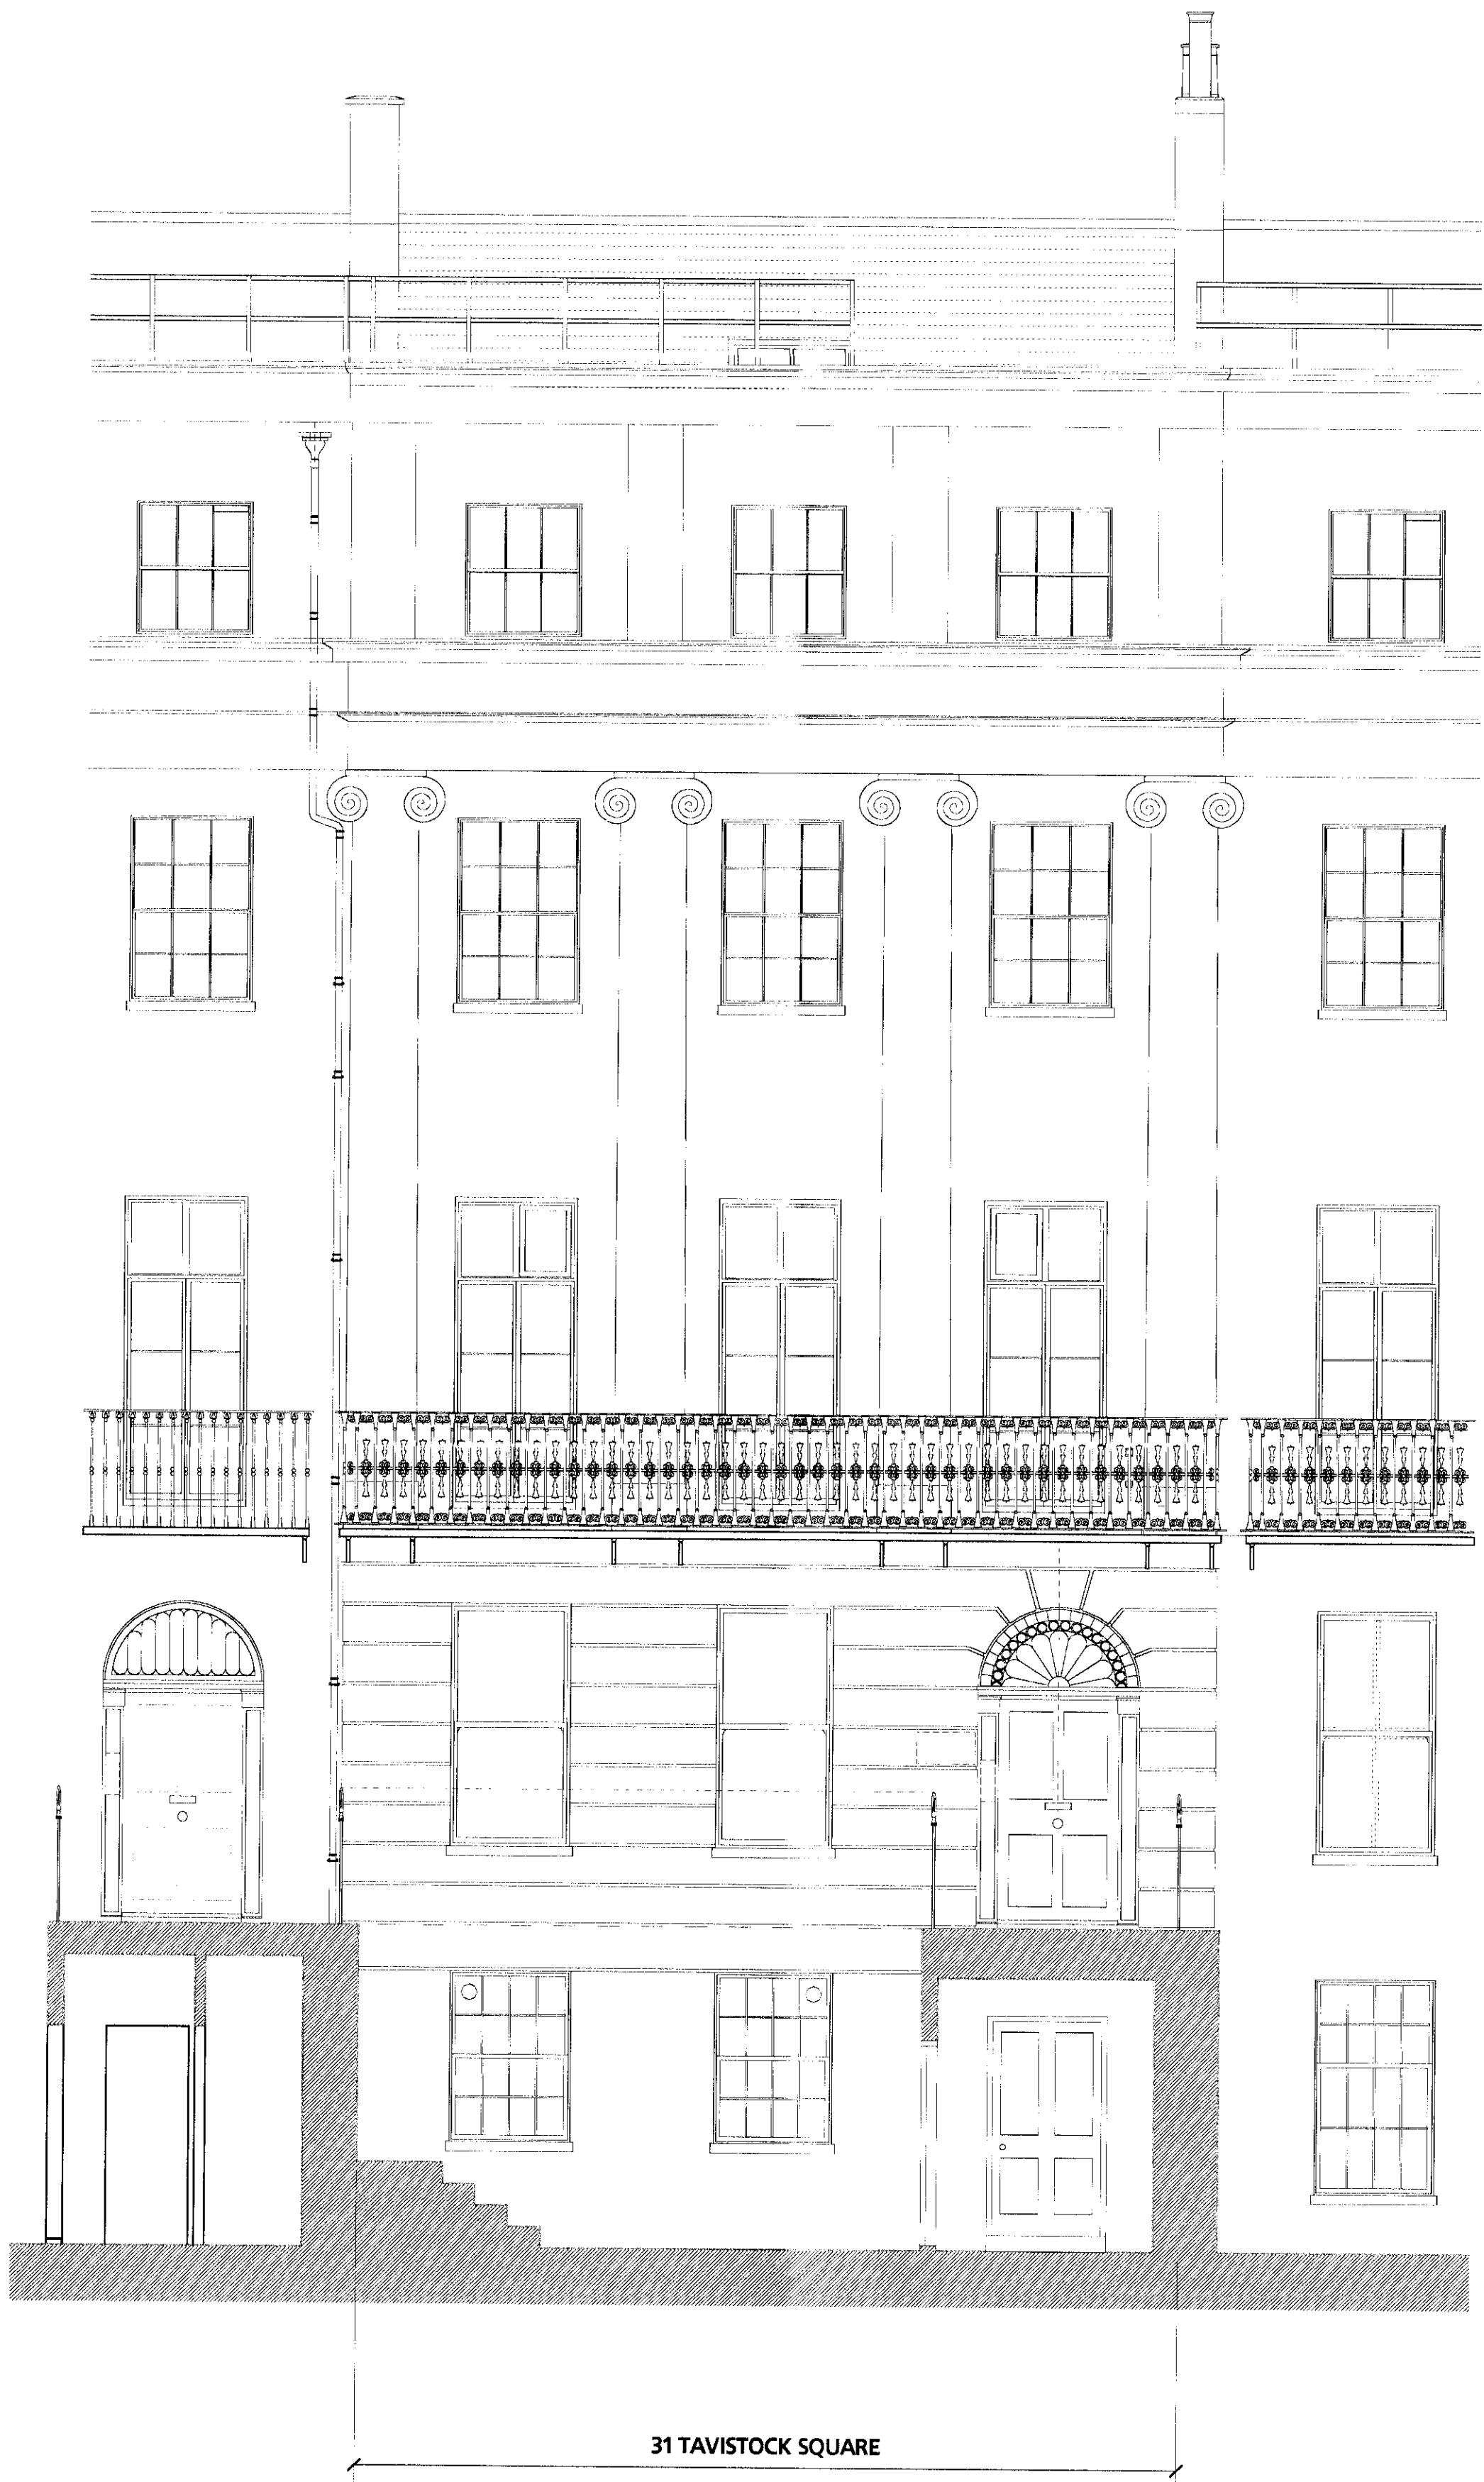

1 Existing Front Elevation
1:100 @ A3 & 1:50 @ A1

Revision	Date	Amendment	Notes	Client	Project	Drawing	Scale	Date	Status	Drawn	Revision	Project N°	Drawing N°	Revision	burwell deakins : architects
				University College London	31 Tavistock Square, London, WC1H 9EZ	Existing Front Elevation	1:50@A1 1:100@A3	March 2012	PLANNING	AL		479	479/PL/020	PI	t 020 8305 6010 f 020 8305 6020 e info@burwellarchitects.com w www.burwellarchitects.com a unit 001 california building deals gateway london SE13 7SF