


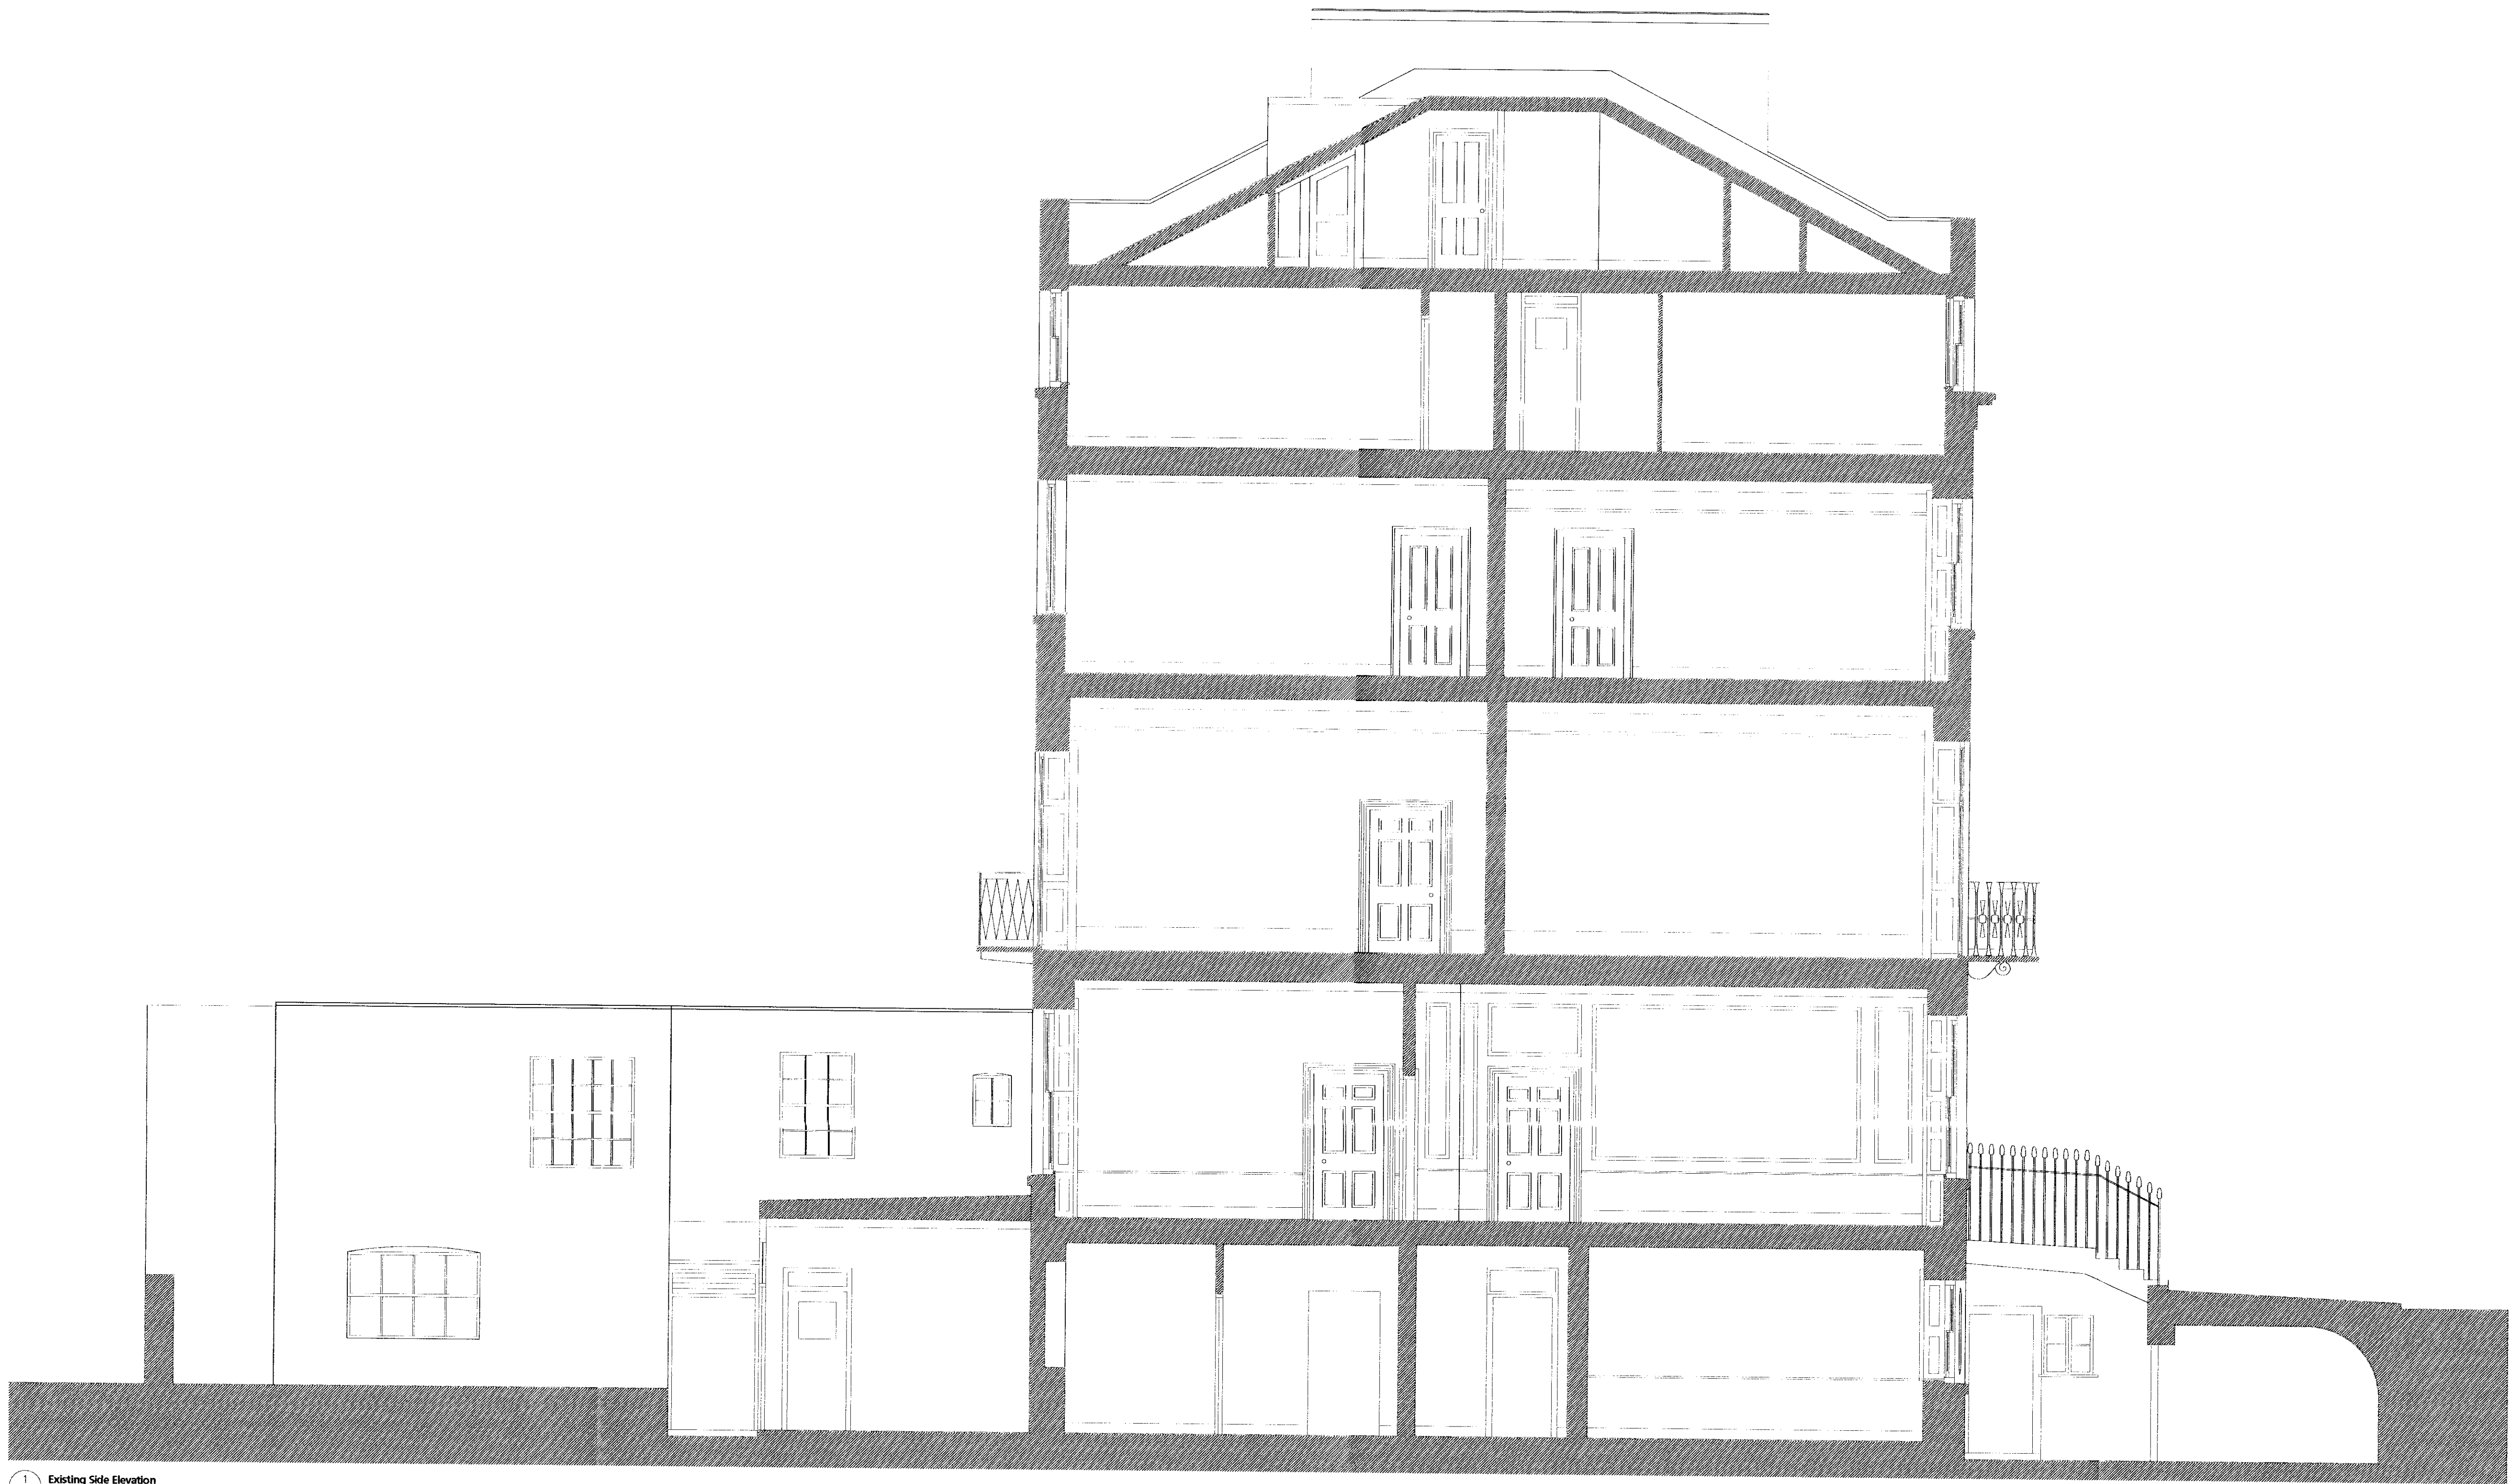

Existing Side Elevation
1:100 @ A3 & 1:50 @ A1

Revision	Date	Amendment	Notes										