
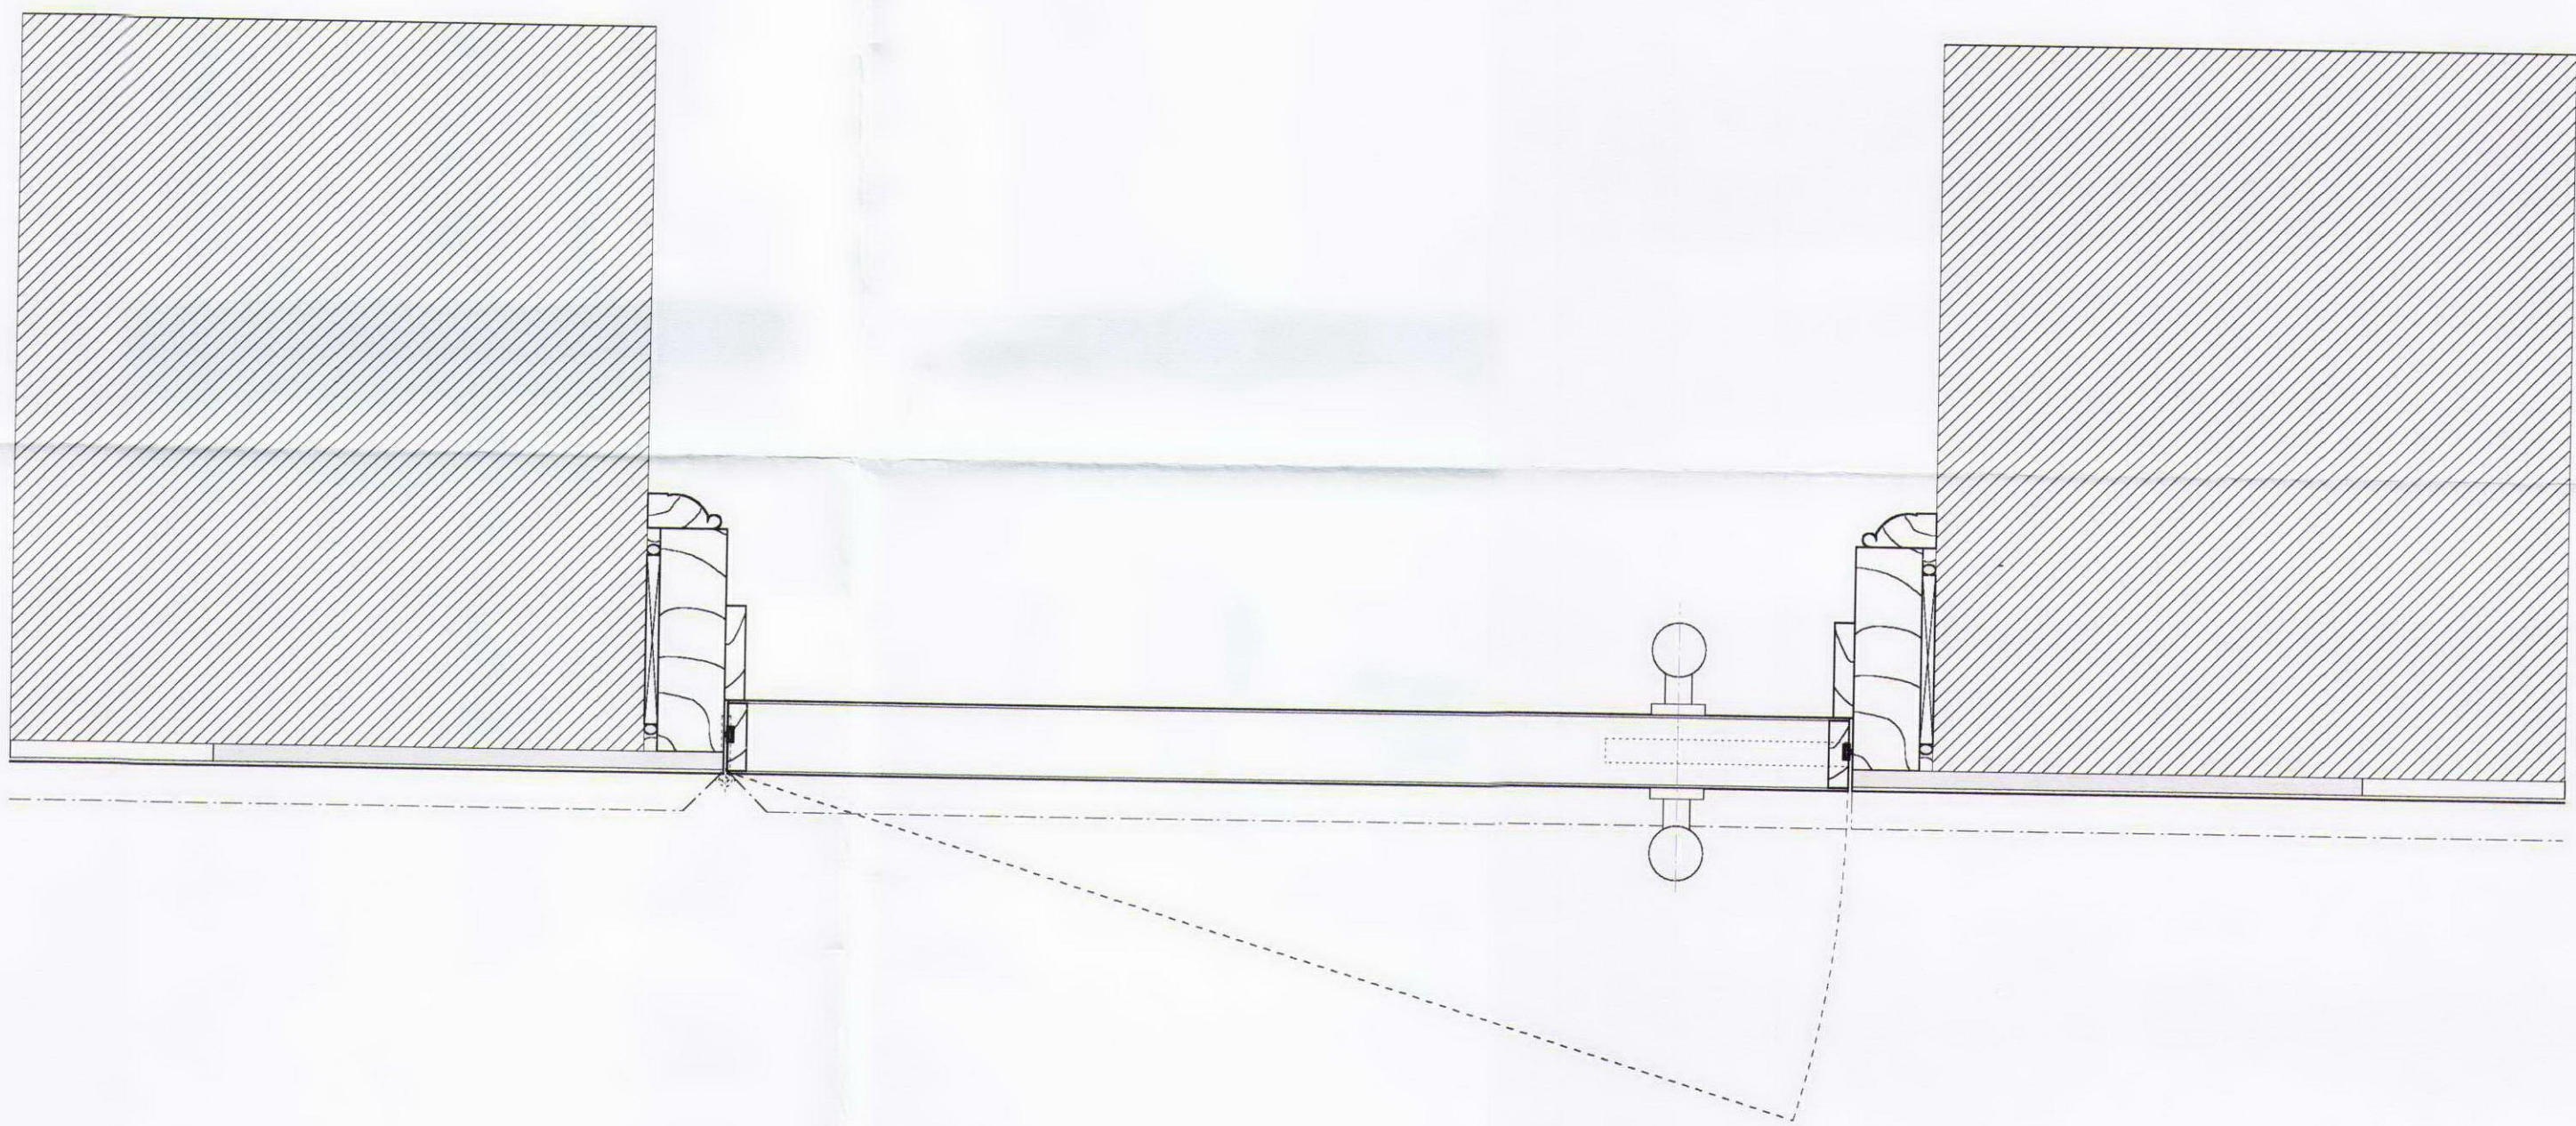


DOOR TYPE D

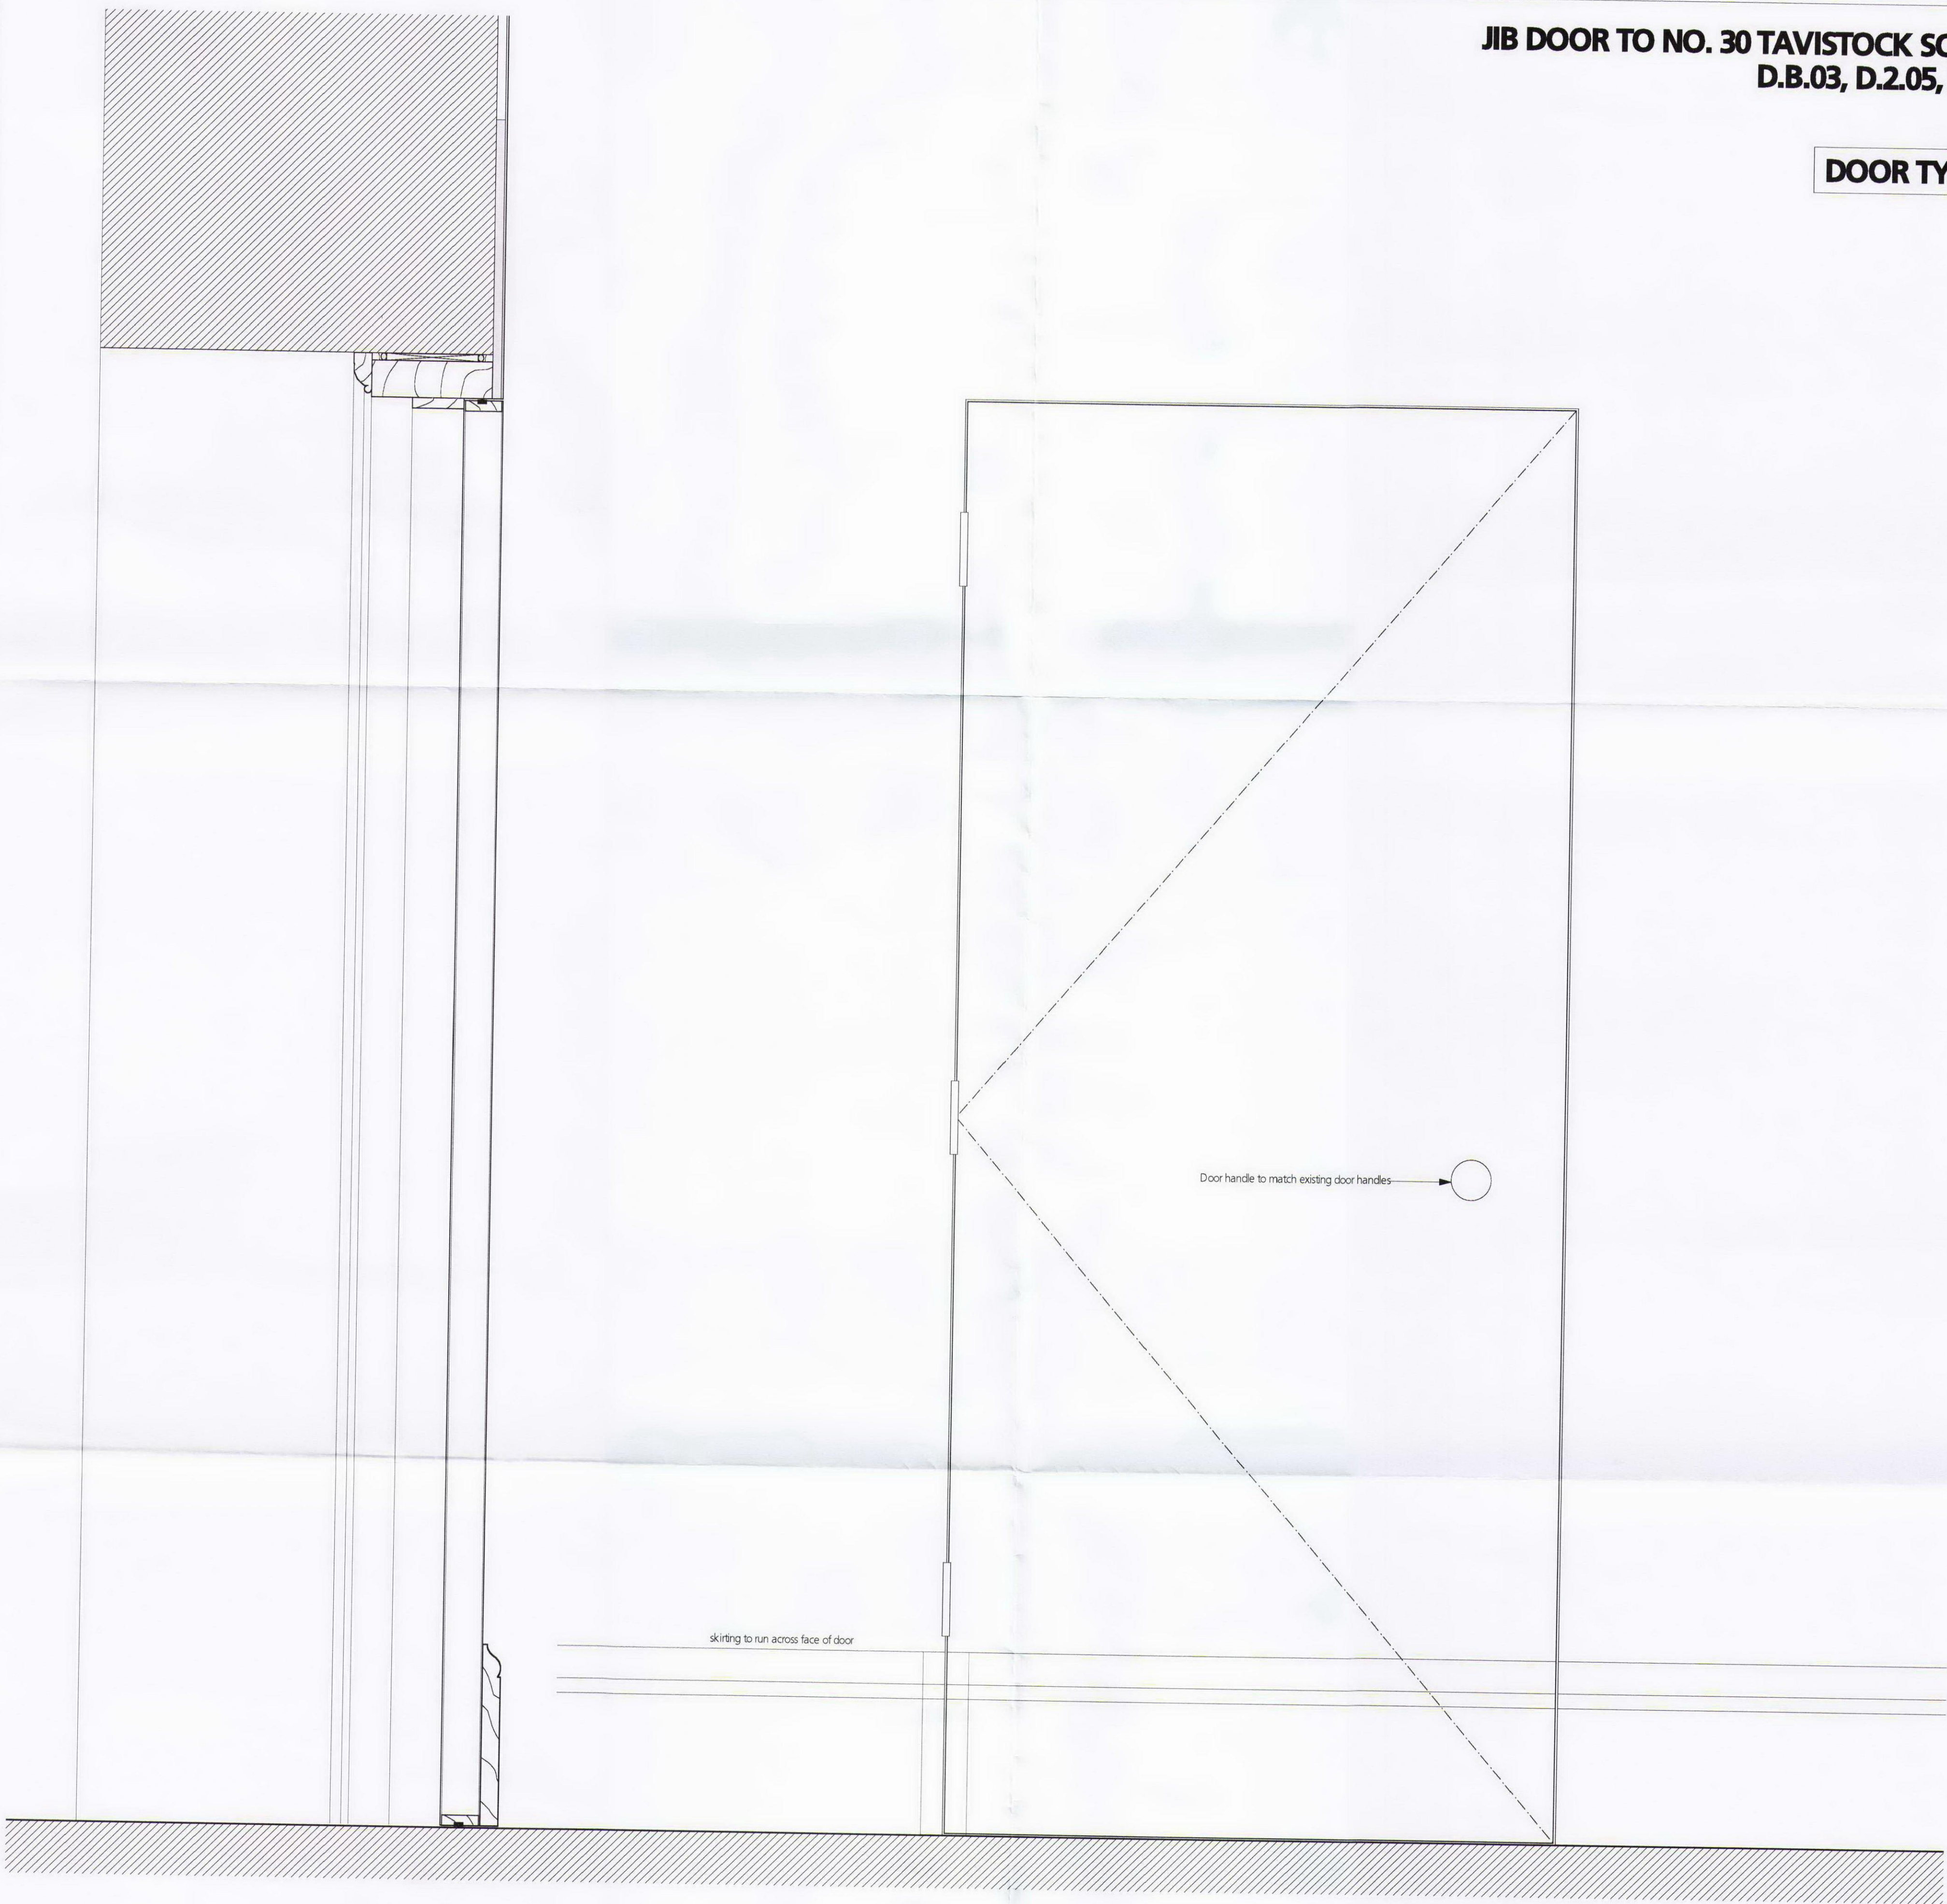

Revision	Date	Amendment	Notes	Client	Project	Drawing	Scale	Date	Status	PLANNING	Revision	burwell deakins : architects
				University College London	31 Tavistock Square, WC1H 9EZ	Proposed Door Type D - Typical Details - Jib Door	1:5 & 1:2 @ A1	NOV 2012	Drawn	GN	/	t 020 8305 6010 f 020 8305 6020 e info@burwellarchitects.com w www.burwellarchitects.com a unit 0.01 california building deals gateway london SE13 7SF
				Project N°	Drawing N°							
				479	479/A(31)/373							