



DOOR TYPE E

**FIRST FLOOR
(REINSTATED) DOUBLE DOOR
D.1.03**

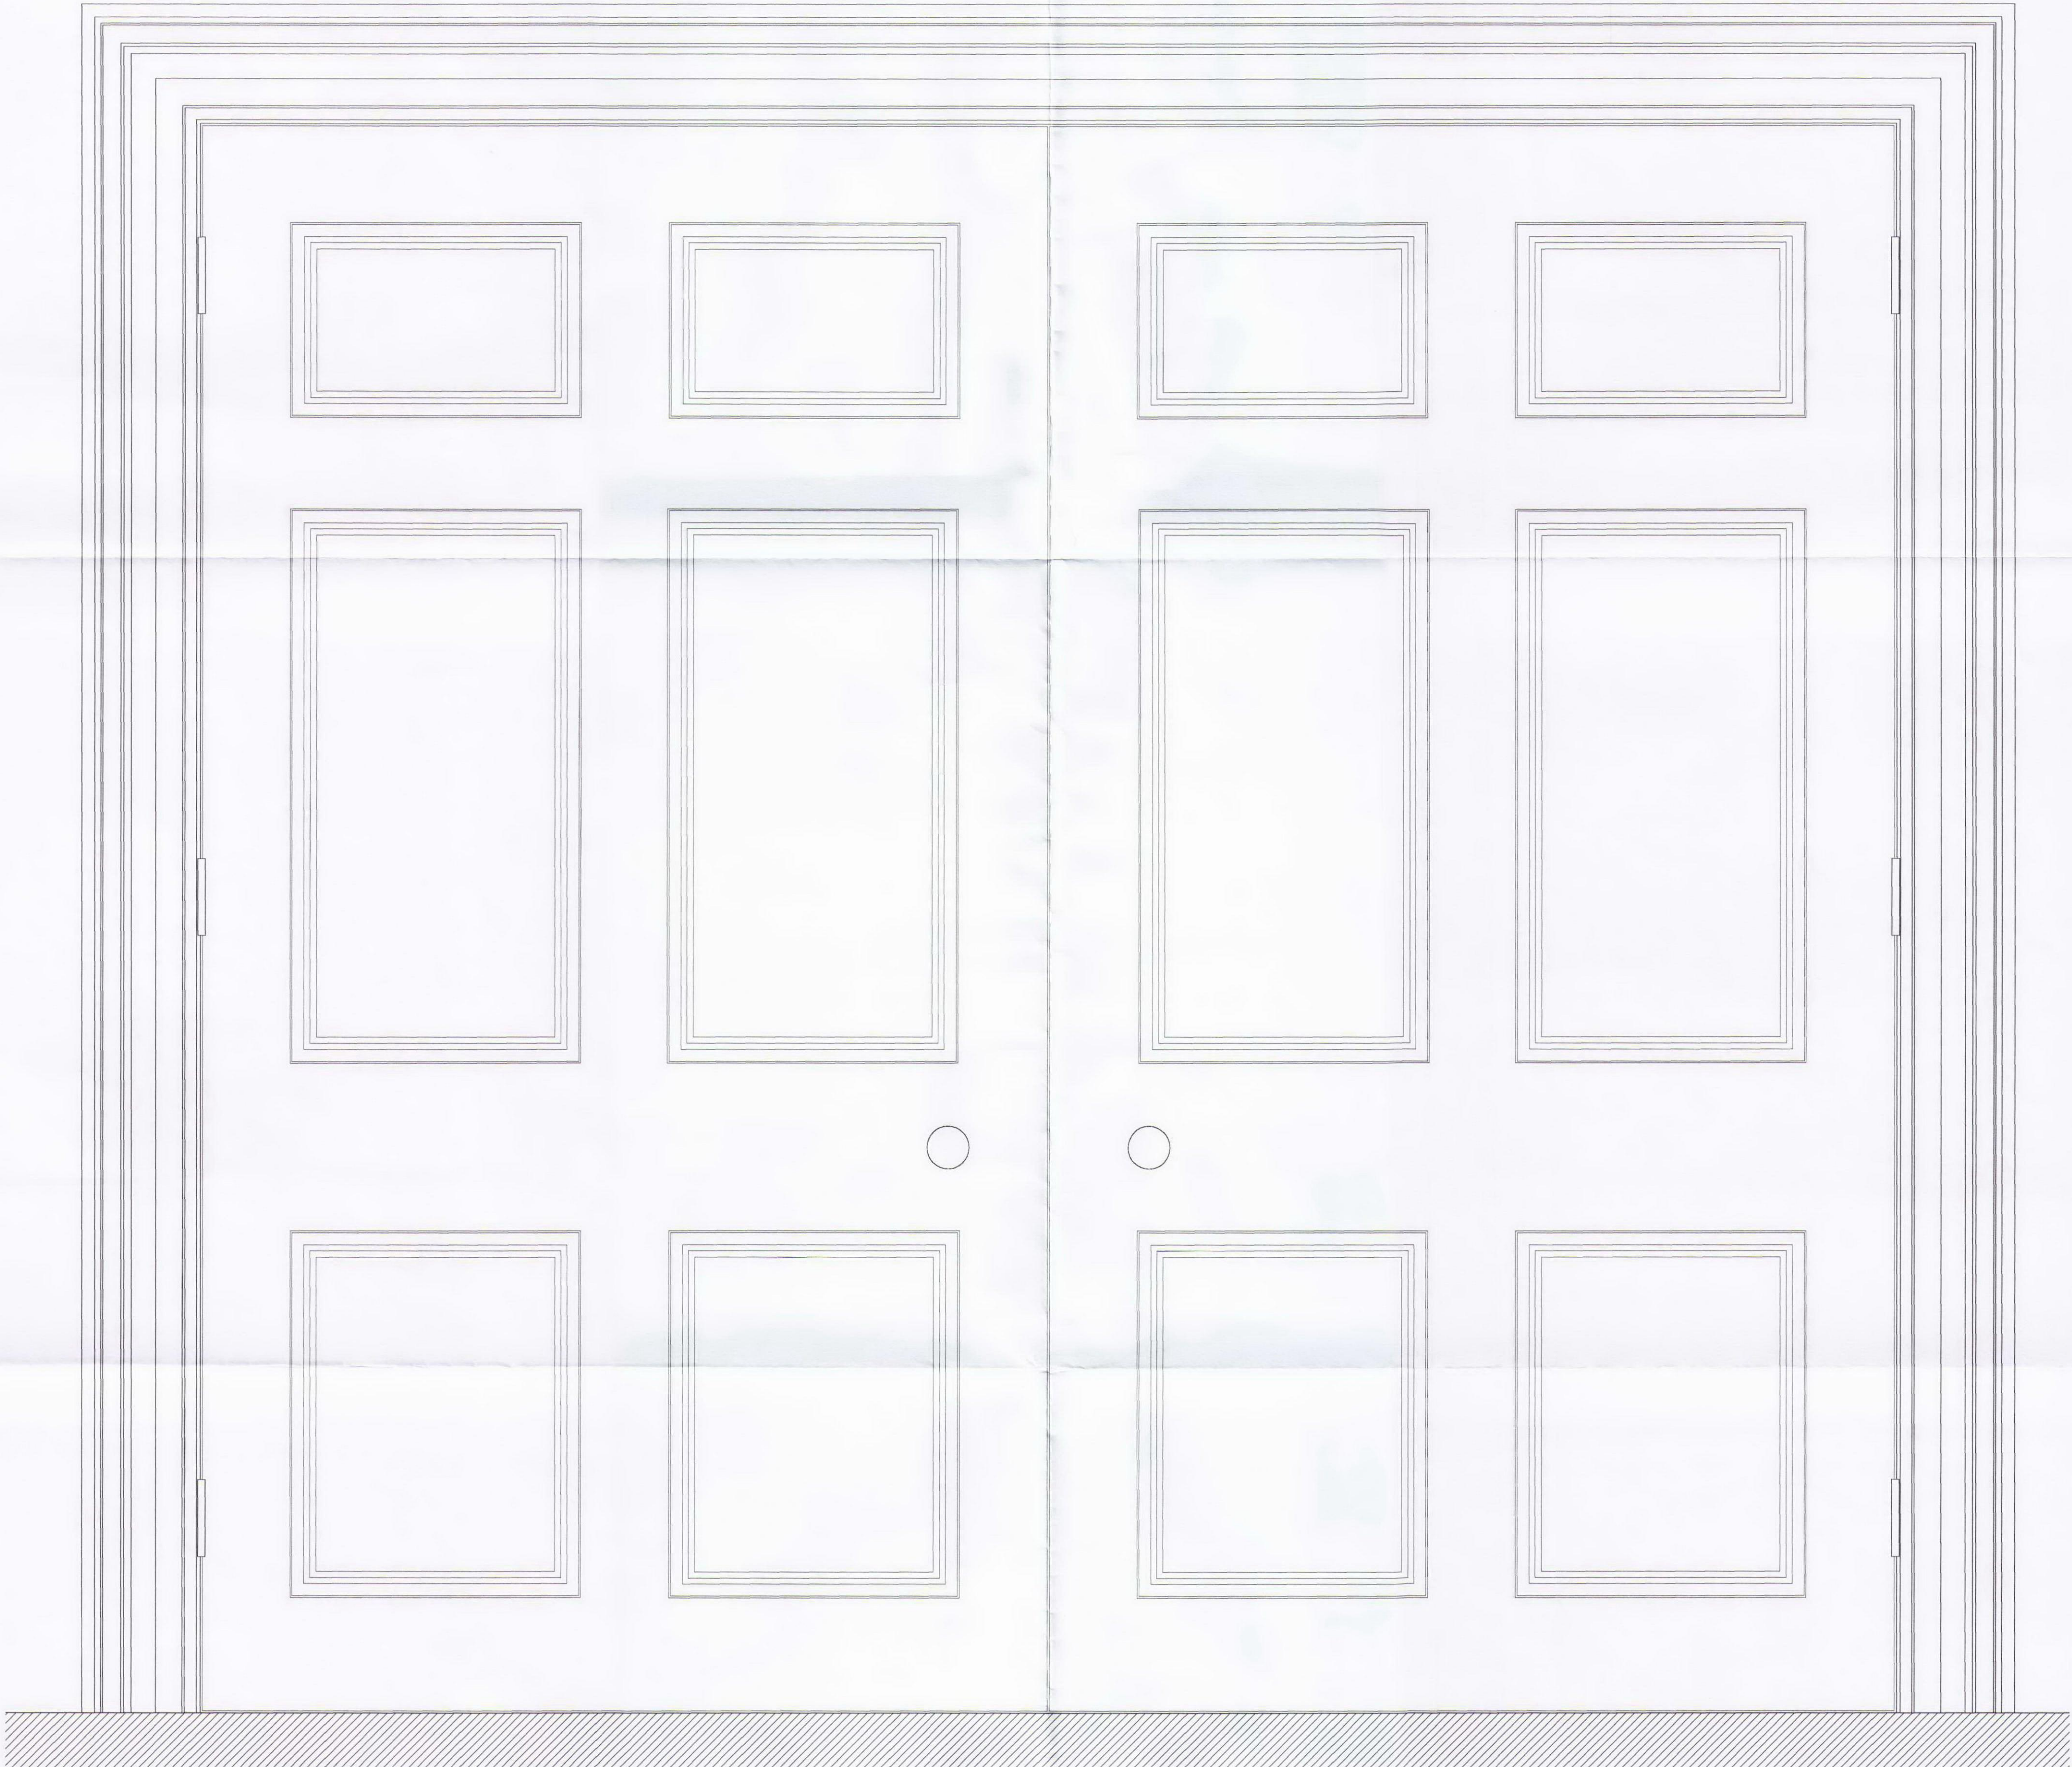

01 Door Type D - Proposed Elevation
- 1:5

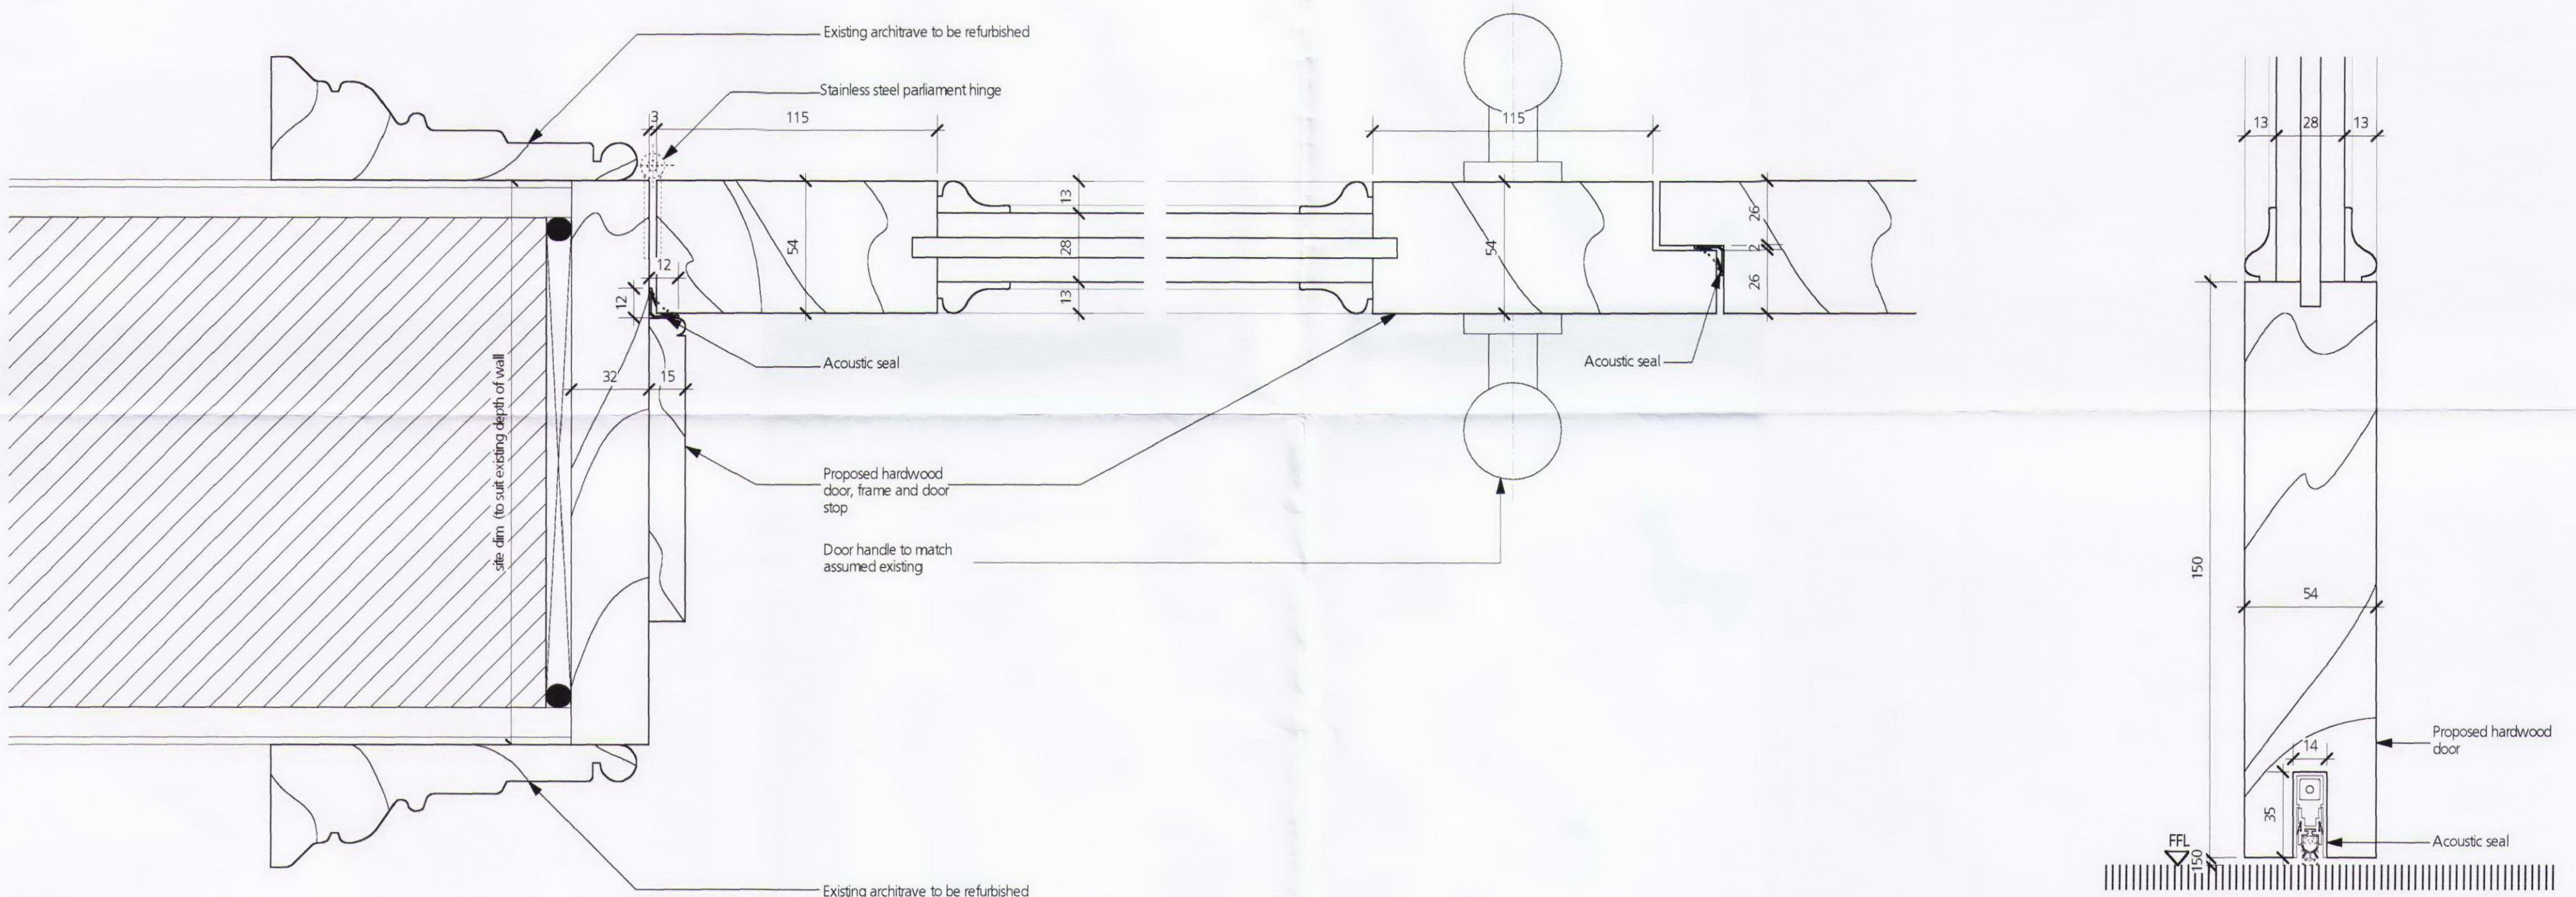

02 Jamb Detail showing acoustic seals
- 1:2

03 Threshold seal detail
- 1:2

[illegible]