


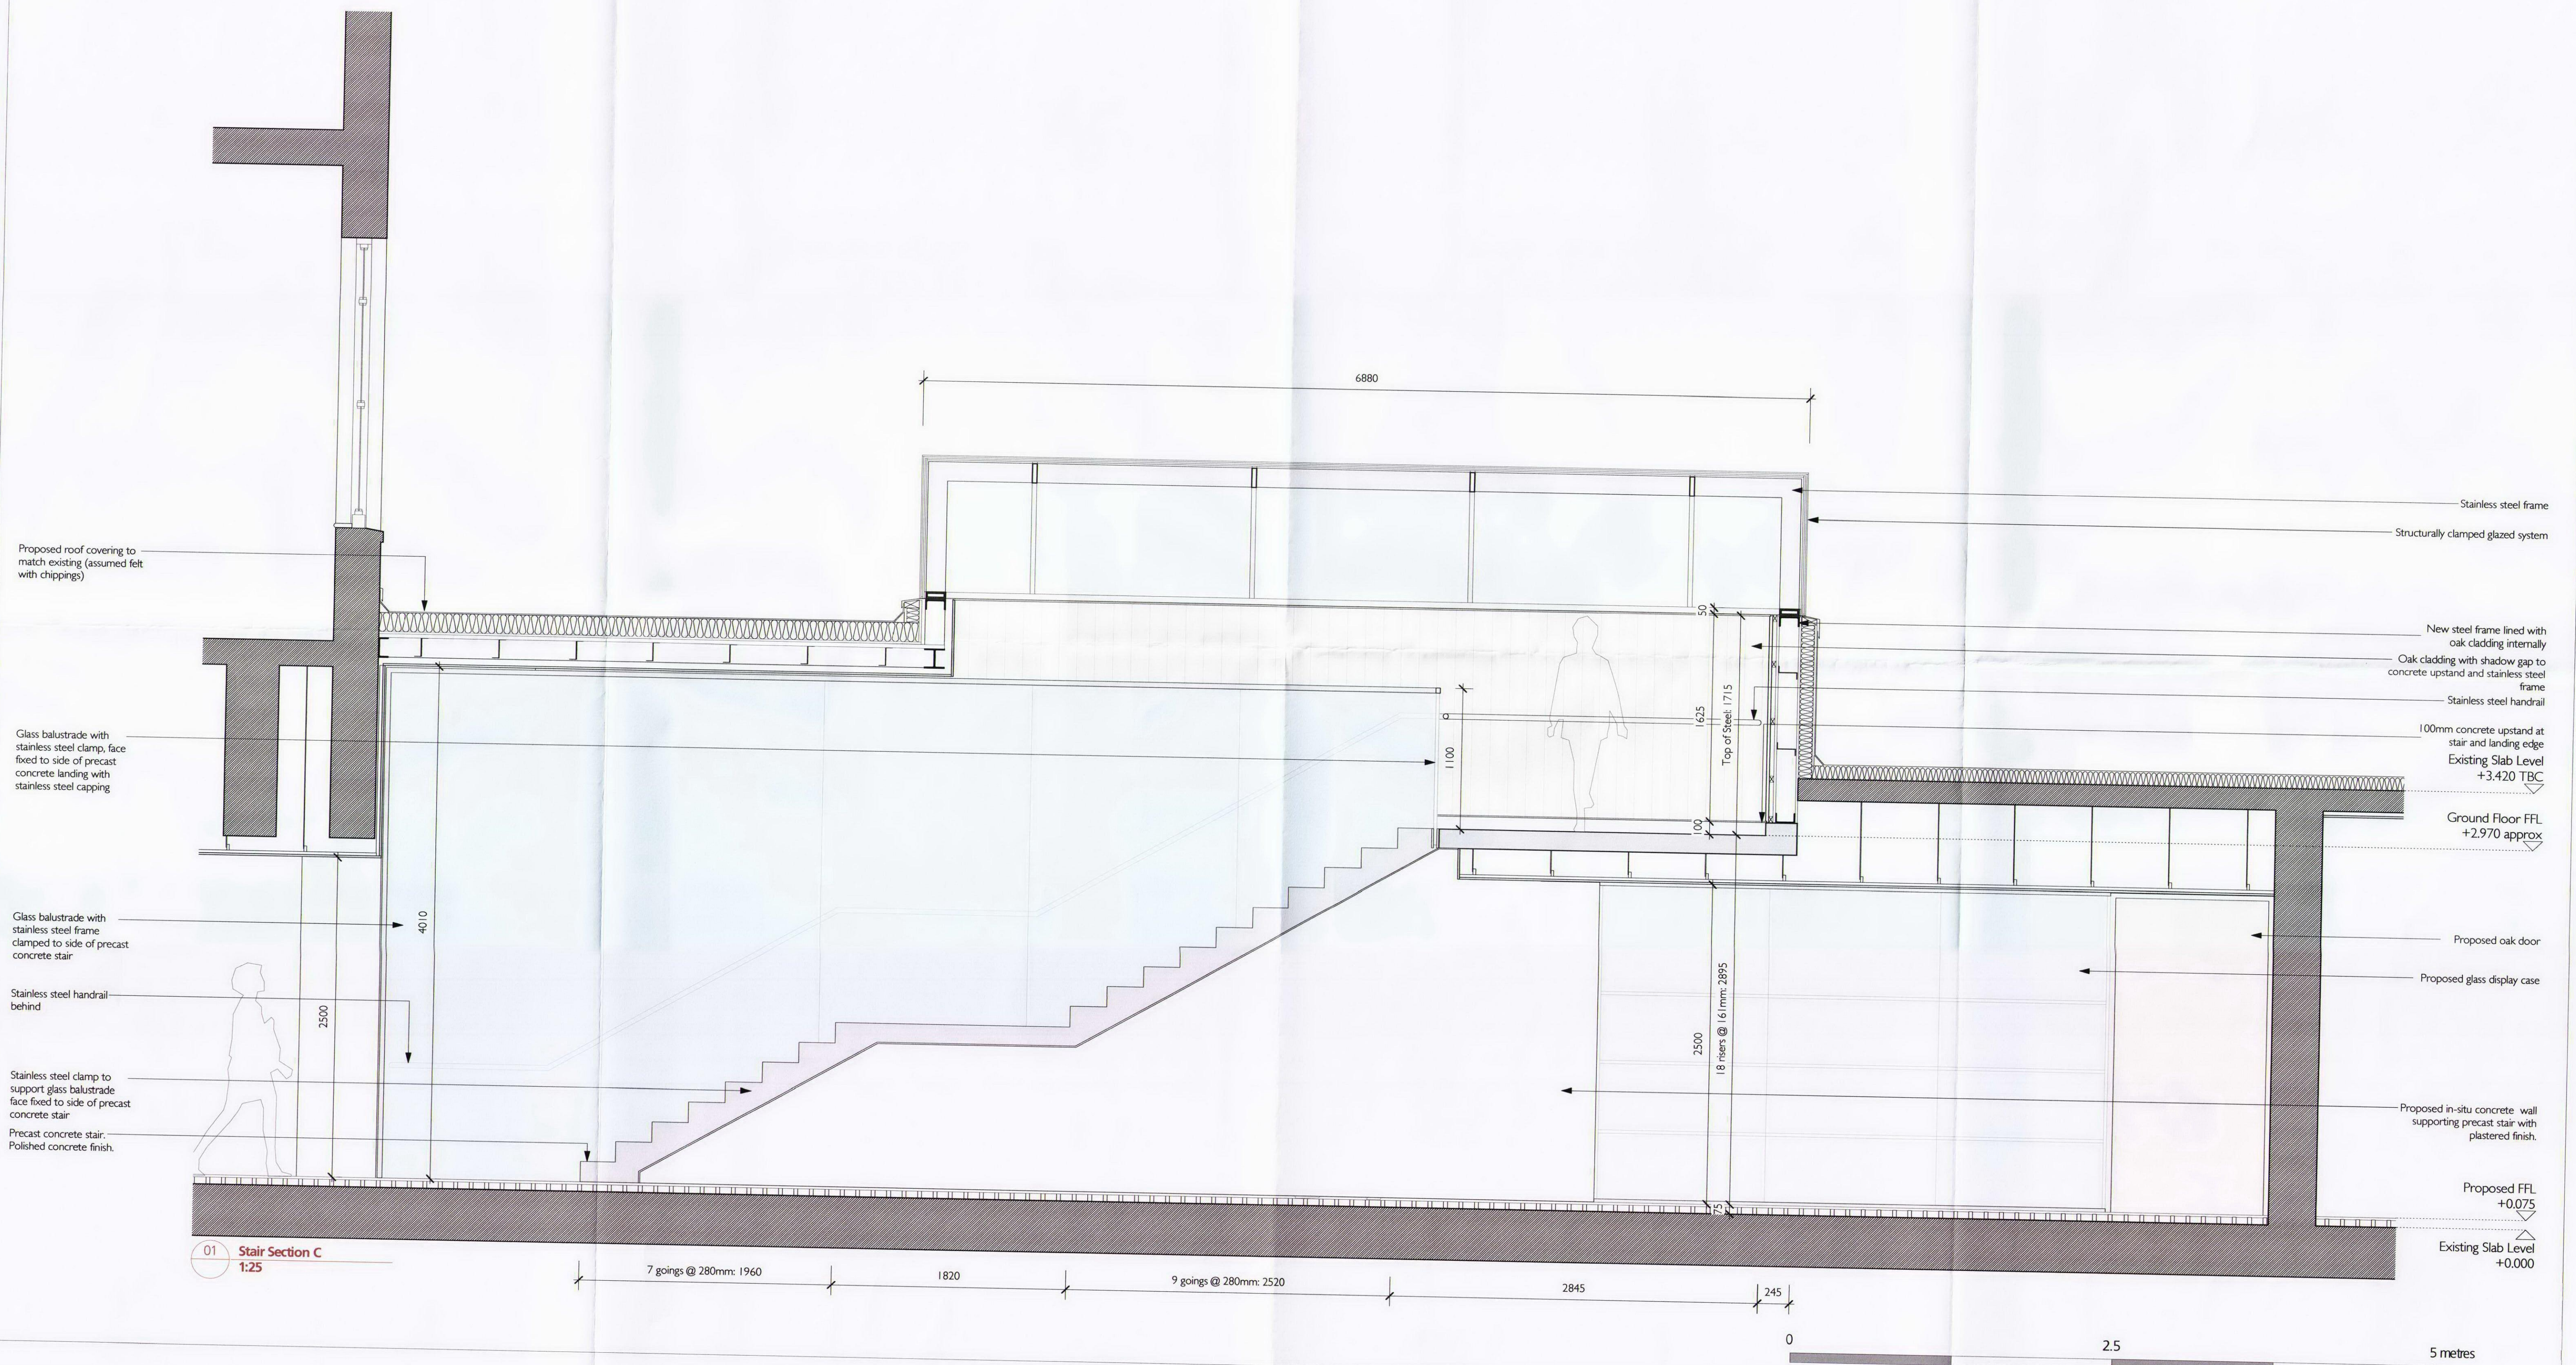

Revision	Date	Amendment	Notes				
P1	28.11.12	Issued for Planning, Listed Building and Conservation Area Consent					

Client	University College London		
Project	Cruciform Student Hub Project		
Drawing	Proposed Stair Section C		
Scale	1:25 @ A1	Status	PLANNING
Date	NOV 2012	Drawn	GN
Project N°	494	Drawing N°	494/PL/216
		Revision	P1

burwell deakins : architects	
t	020 8305 6010
f	020 8305 6020
e	info@burwellarchitects.com
w	www.burwellarchitects.com
a	unit 0.01 california building deals gateway london SE13 7SF

NO DIMENSIONS ARE TO BE SCALED FROM THIS DRAWING. THE CONTRACTOR/MANUFACTURER IS RESPONSIBLE FOR CHECKING ALL DIMENSIONS AND QUERING ANY DISCREPANCIES. THIS DRAWING IS THE PROPERTY OF BDA ARCHITECTS LTD. COPYRIGHT IS RESERVED BY THEM AND THE DRAWING IS ISSUED ON CONDITION THAT IT IS NOT COPIED, REPRODUCED, RETAINED OR DISCLOSED TO ANY UNAUTHORISED PERSON, EITHER WHOLLY OR IN PART, WITHOUT WRITTEN CONSENT.