


Notes:

For town planning purposes only

Do not scale this drawing

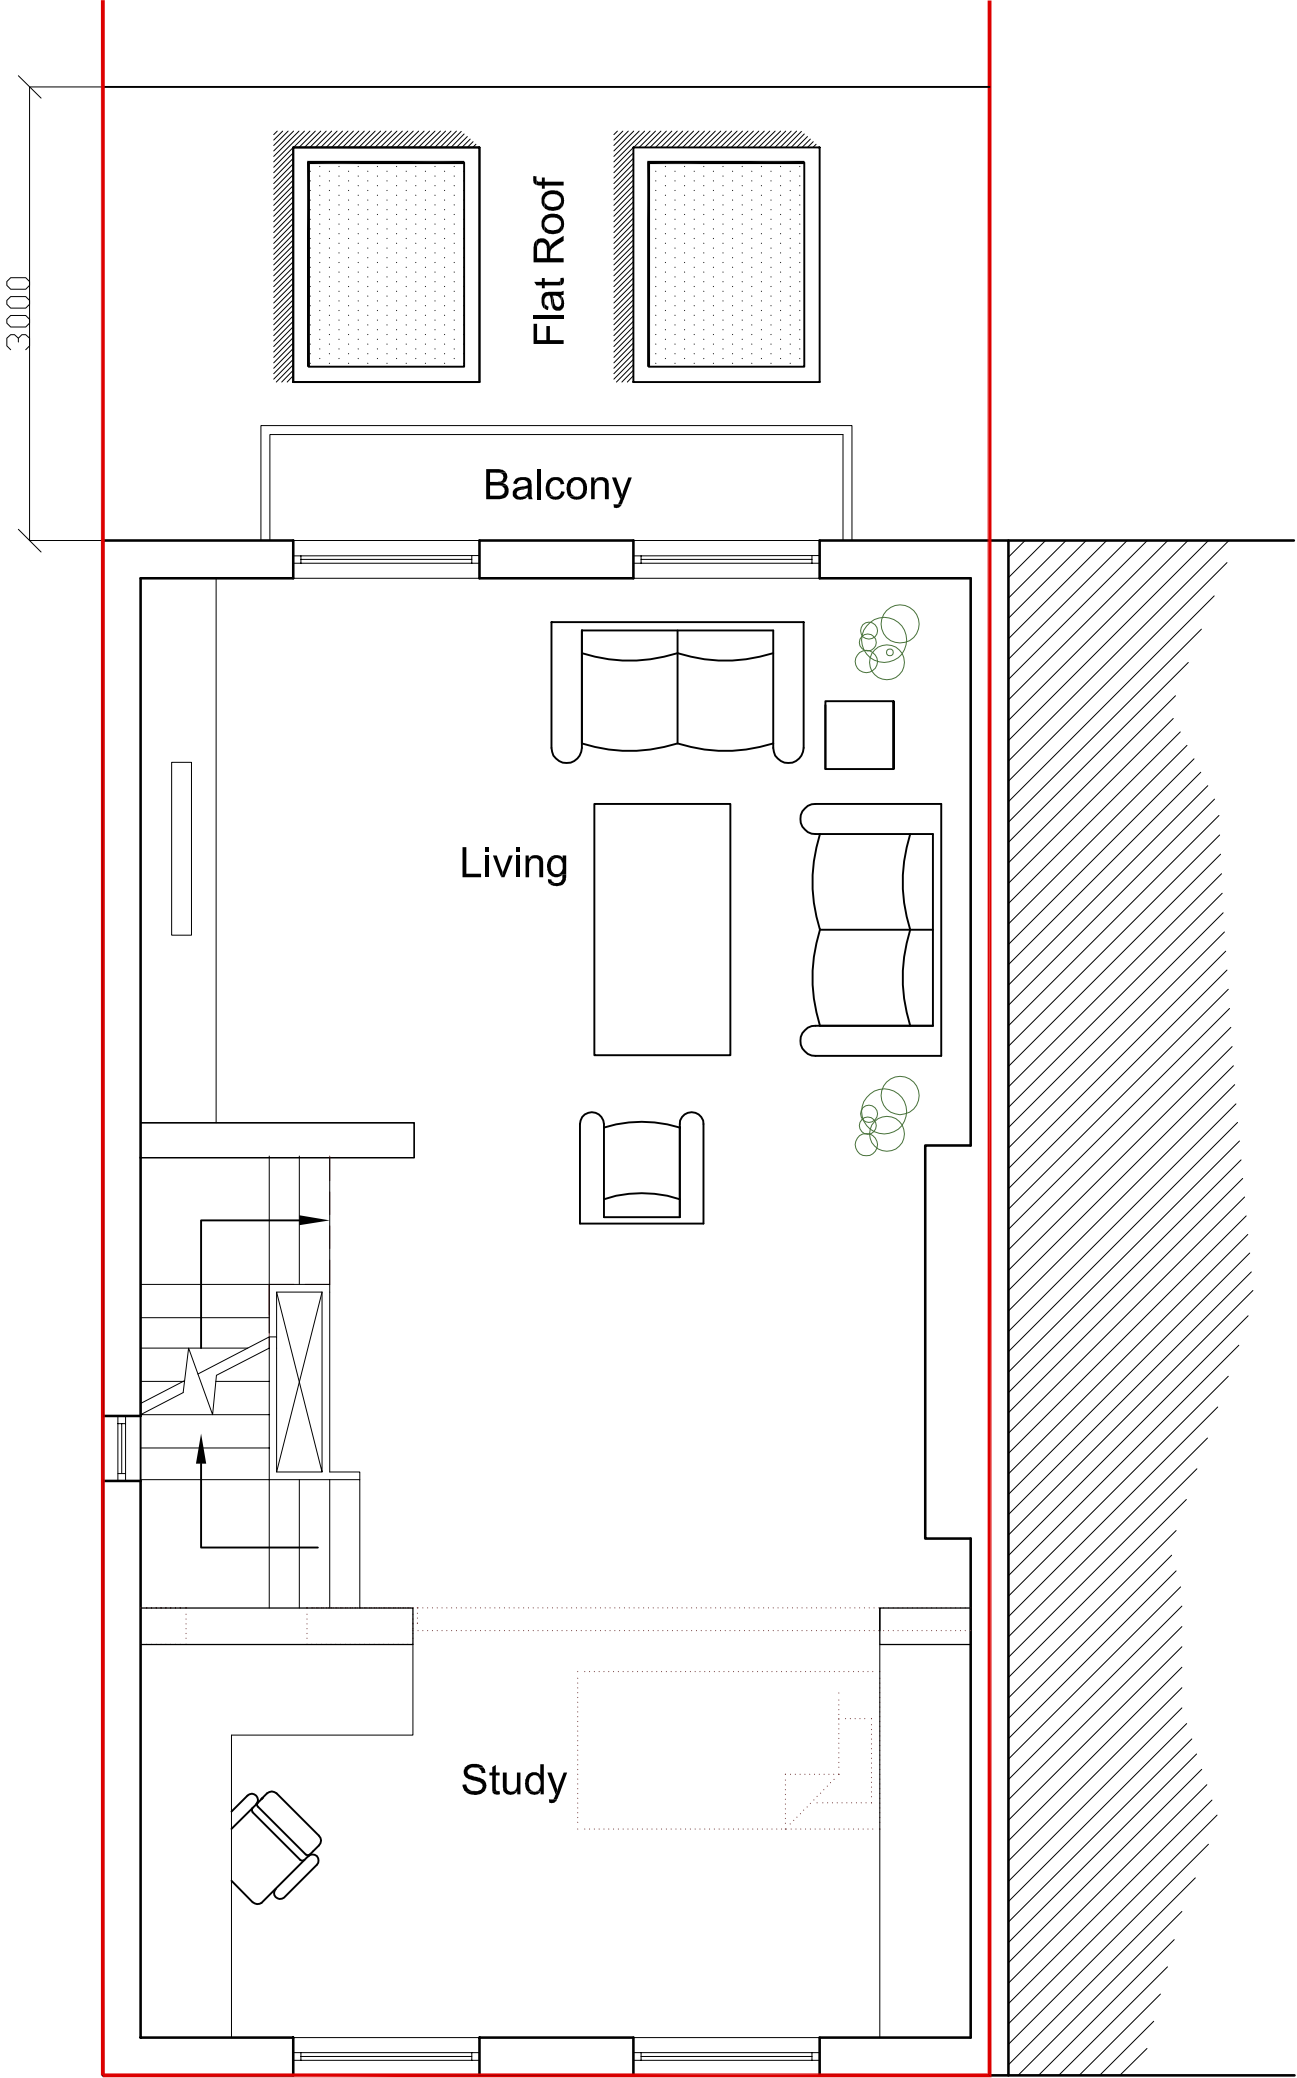

A (i) the proposal will not consist of or include:

- (i) the construction or provision of a veranda, balcony or raised platform
- (ii) the installation, alteration or replacement of a microwave antenna
- (iii) the installation, alteration or replacement of a chimney, flue or soil and vent pipe or
- (iv) an alteration to any part of the roof of the dwellinghouse.



First Floor

HC.P.91 - Proposed plans
1:50 @ A3

