

A.1 (b) the height of the part of the dwellinghouse enlarged, improved or altered will not exceed the height of the highest part of the roof of the existing dwellinghouse

A.1 (c) the height of the eaves of the part of the dwellinghouse enlarged, improved or altered will not exceed the height of the eaves of the existing dwellinghouse

A.1 (f) NA


A.1 (g) where the enlarged part of the dwellinghouse would be within two metres of the boundary of the curtilage of the dwellinghouse, the height of the eaves of the enlarged part will not exceed three metres

A.1 (h) NA


Notes:

For town planning purposes only

Do not scale this drawing

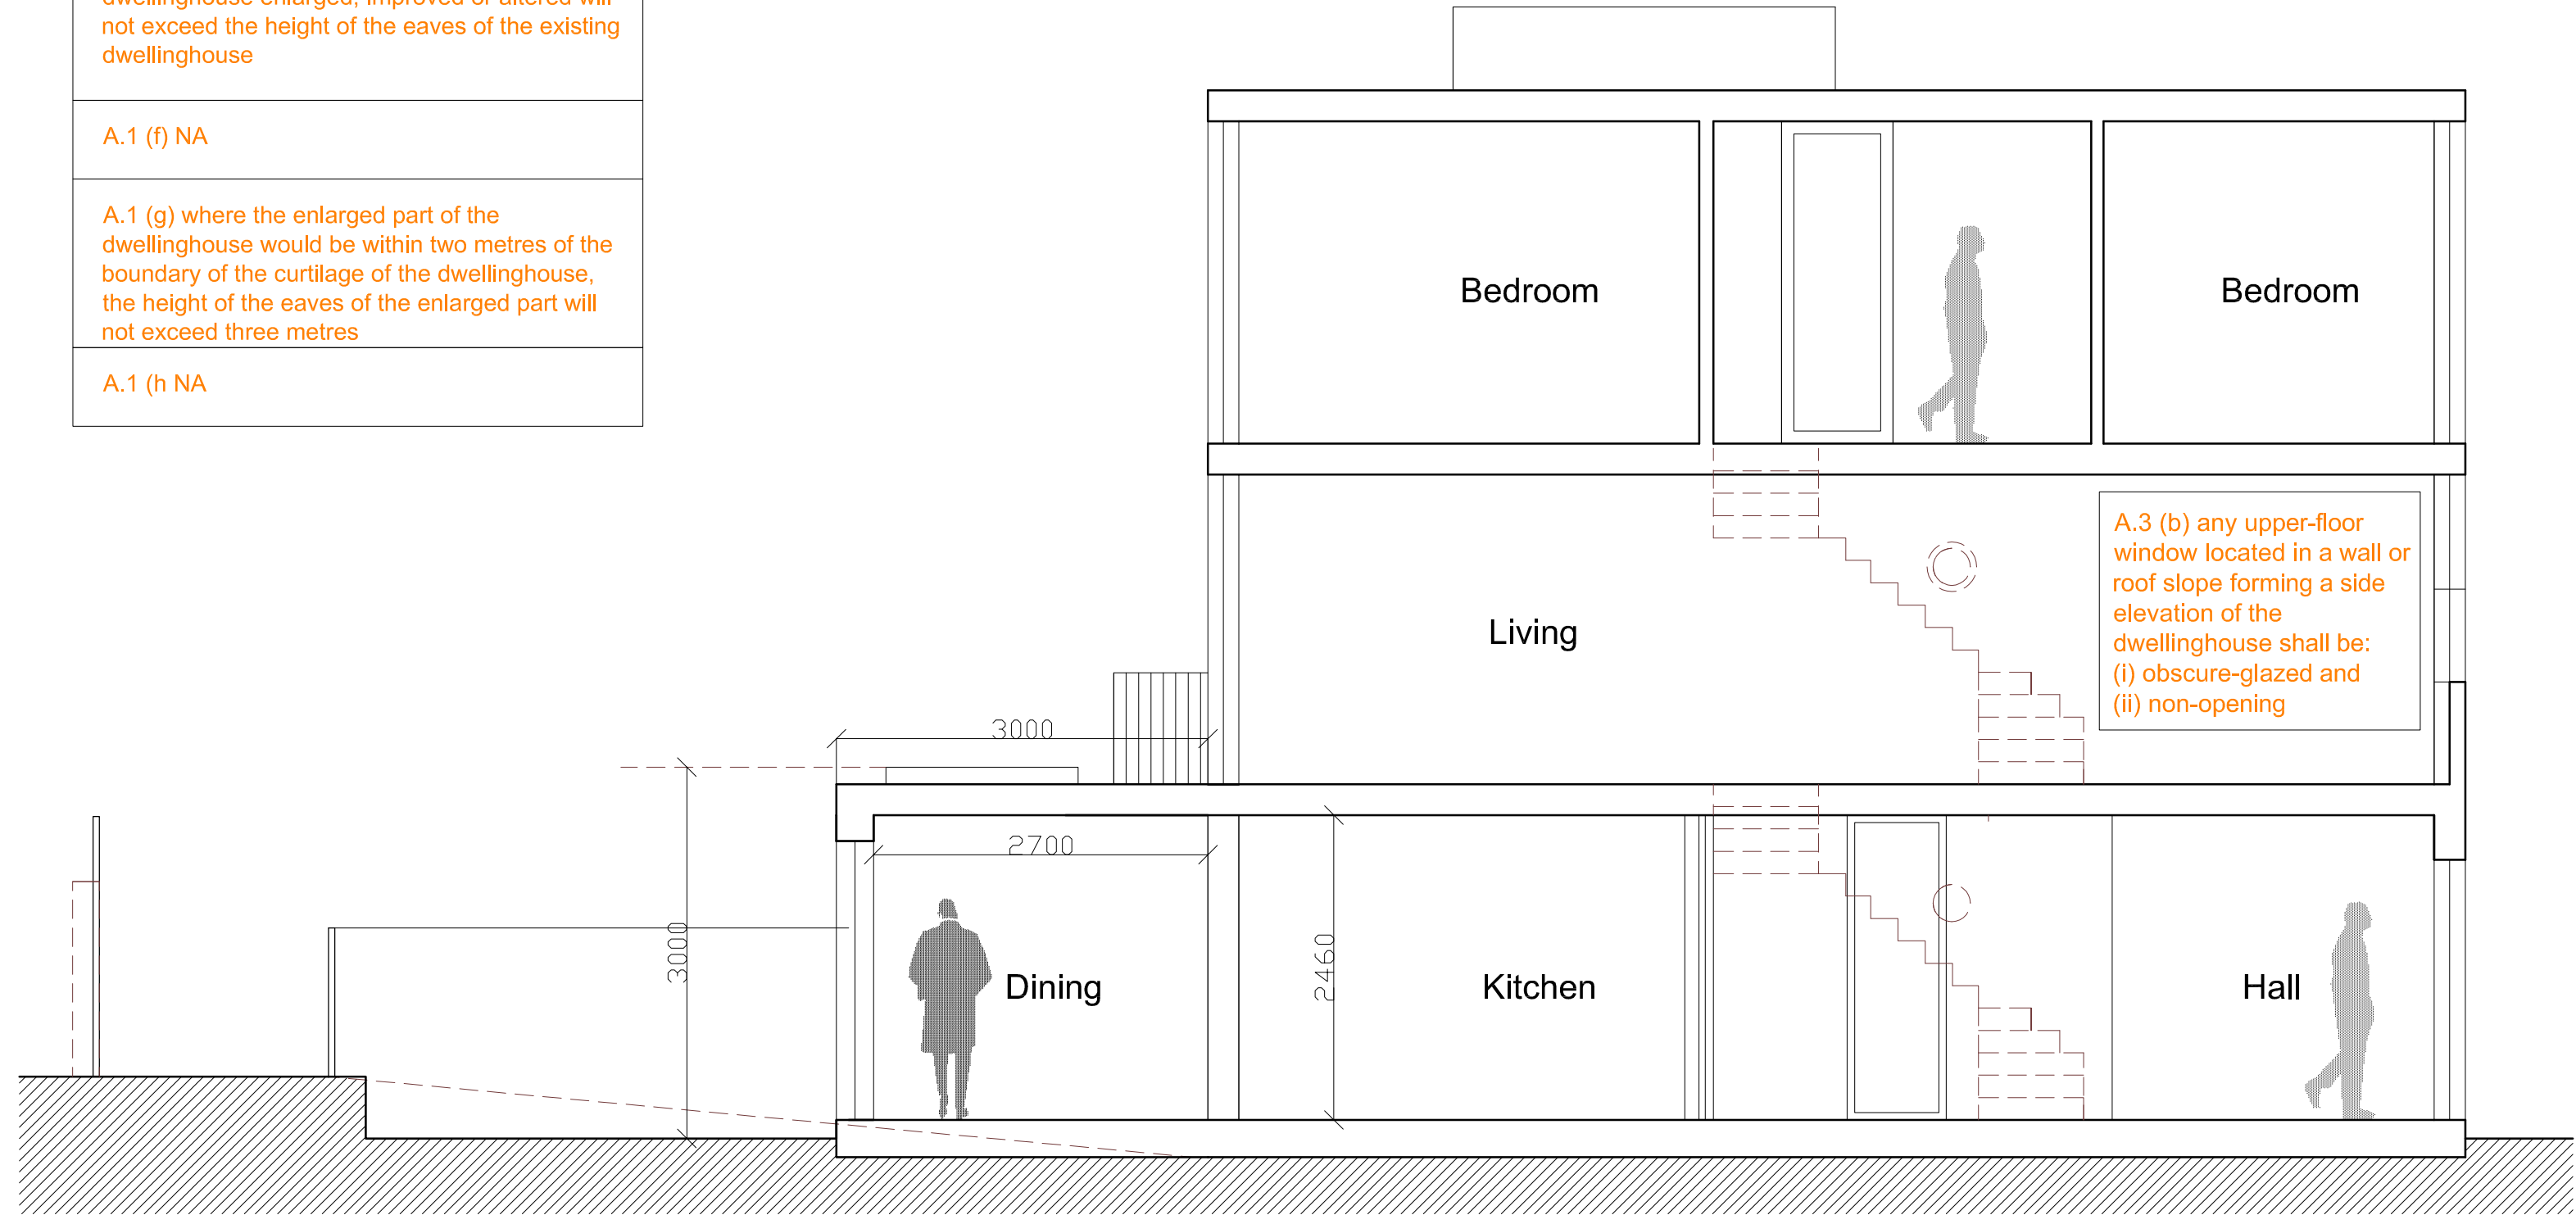

Long Section YY

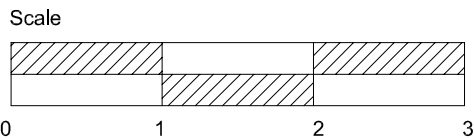

HC.P.93 - Proposed section
1:50 @ A3