

Legend

context



boundary

Notes:

For town planning purposes only

Do not scale this drawing

Huson Close

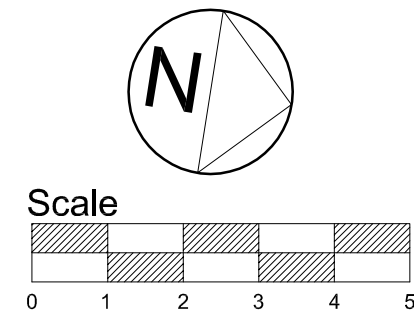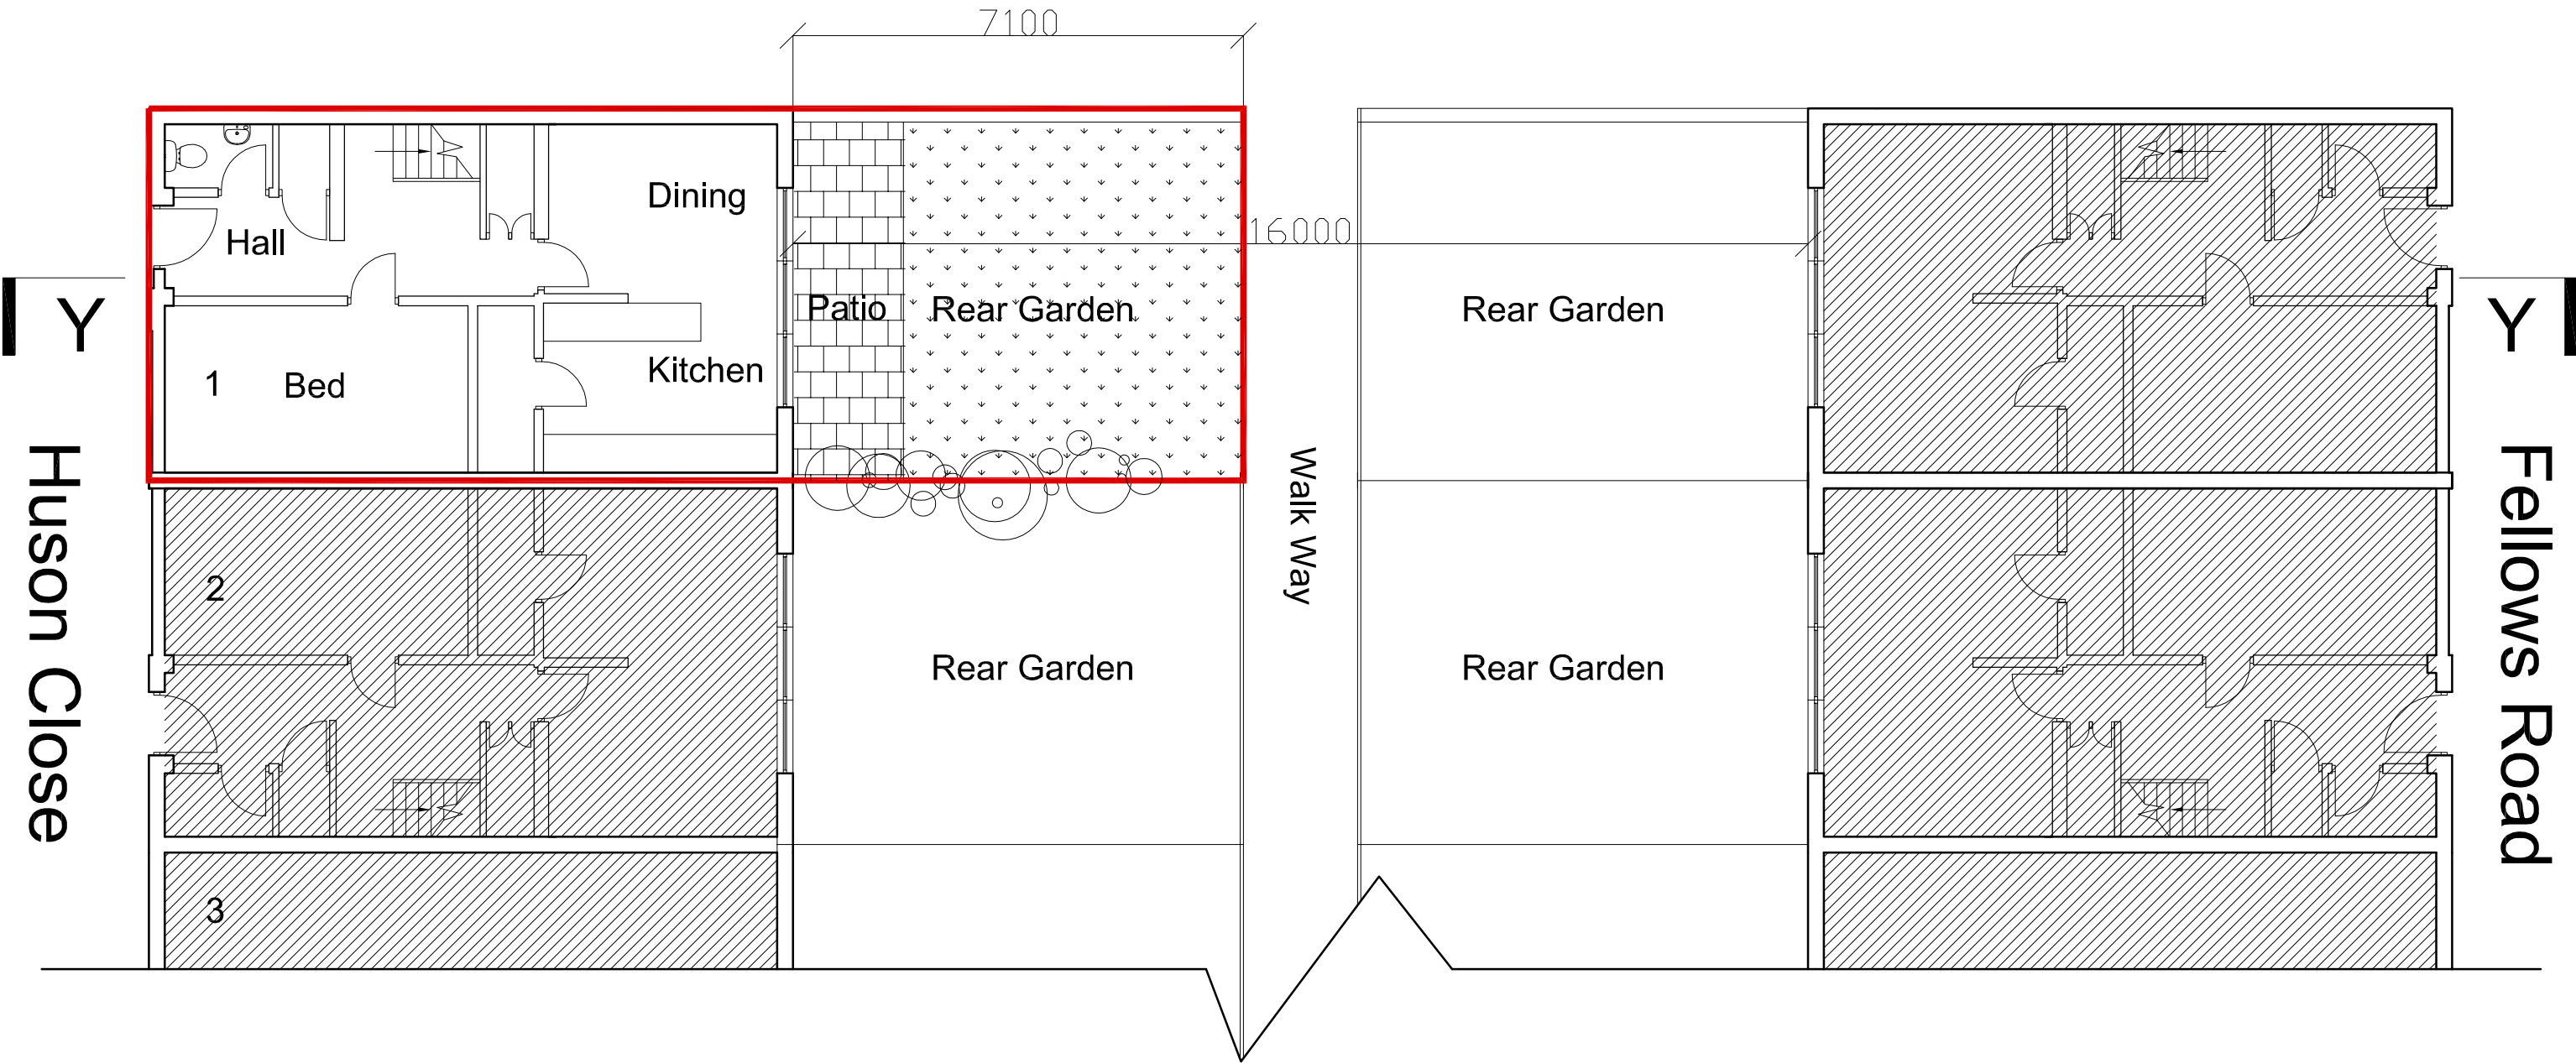

HC.S.01 - Existing Site Plan
1:100 @ A3