
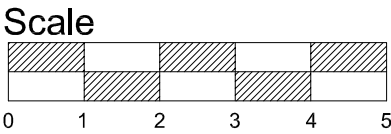


Notes:

For town planning purposes only

Do not scale this drawing

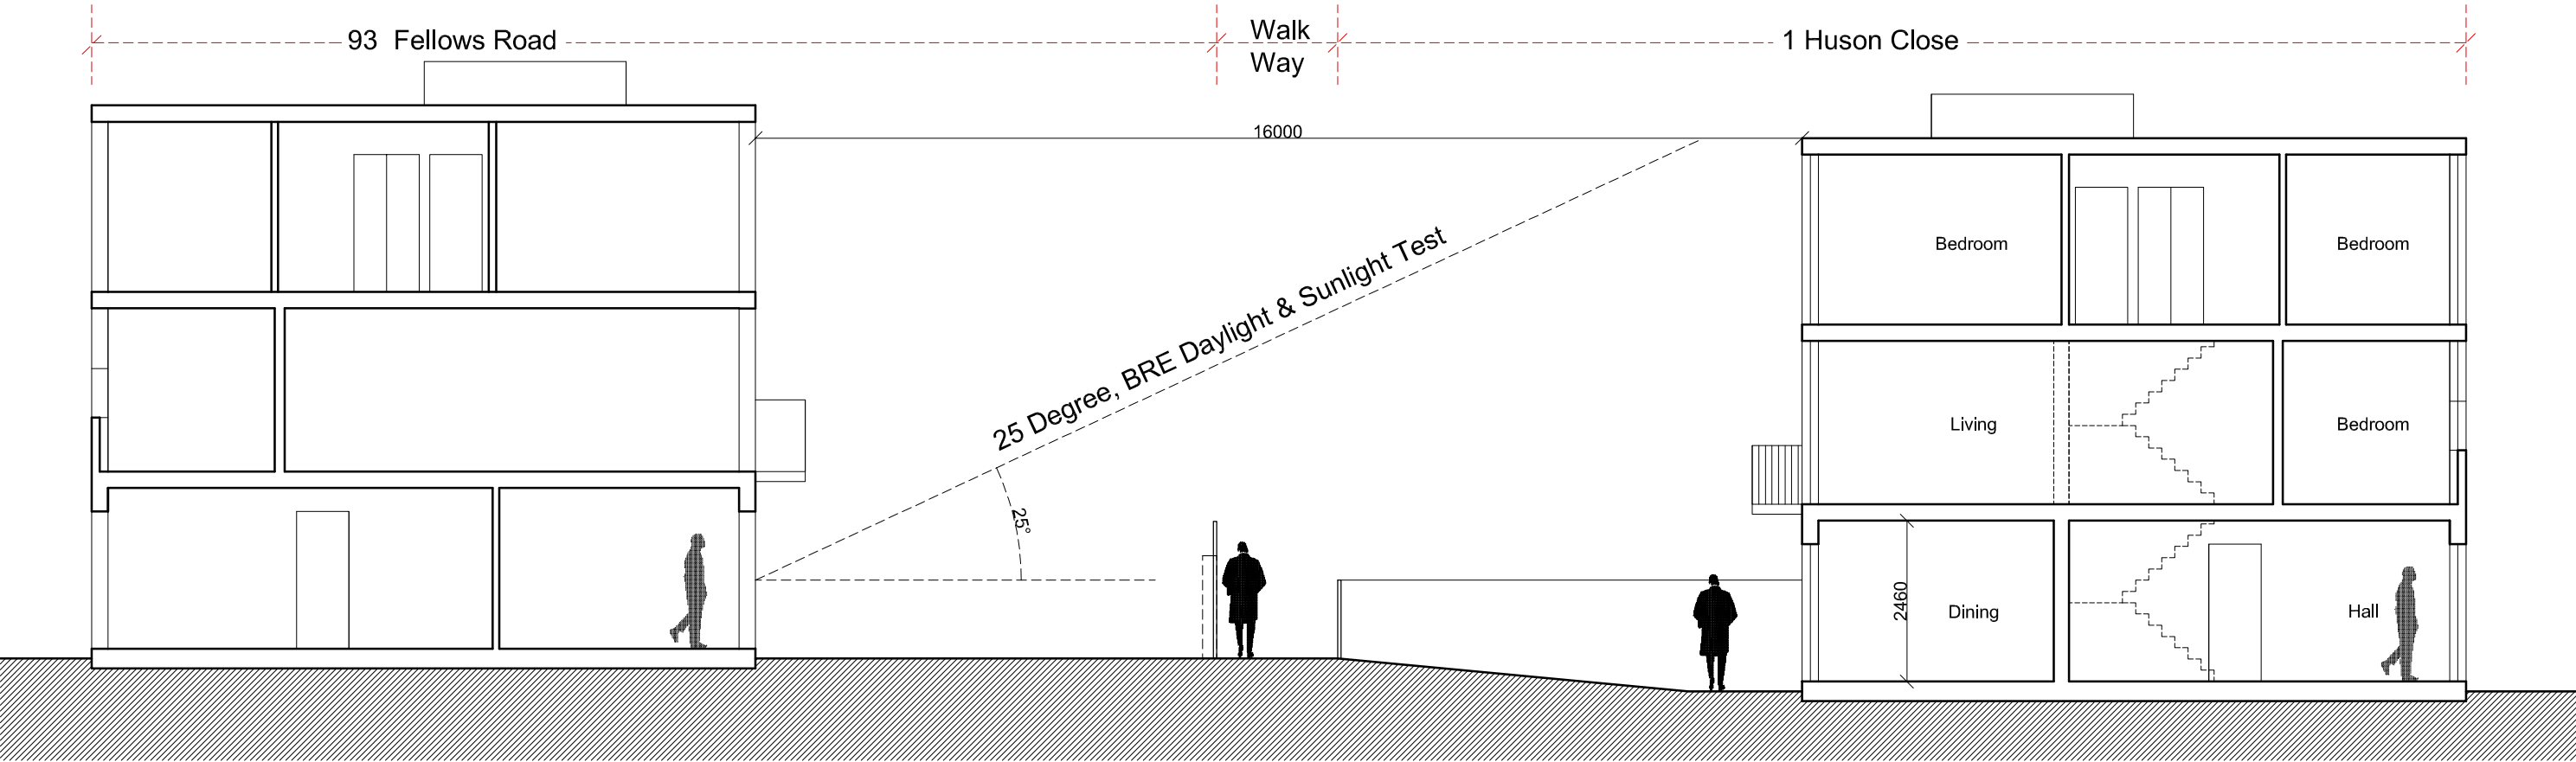

Long Section YY

HC.S.13 - Existing Section
1:100 @ A3