
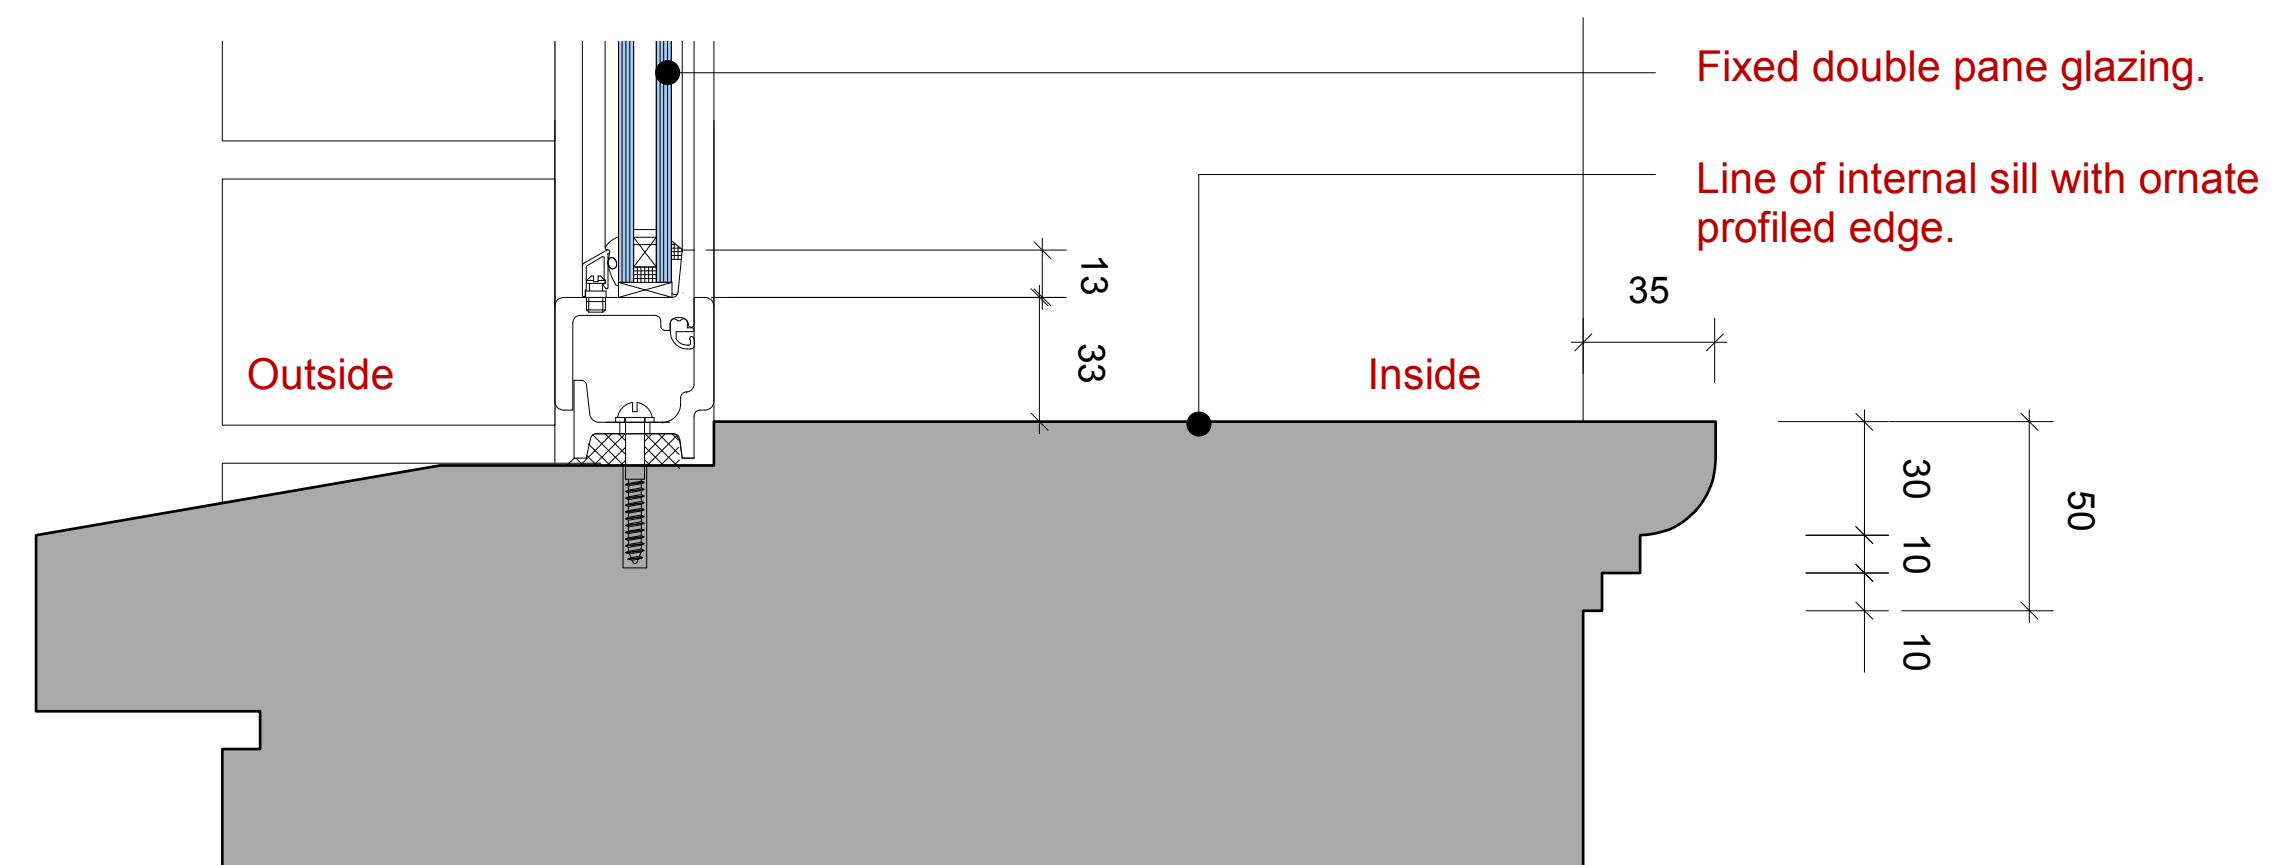
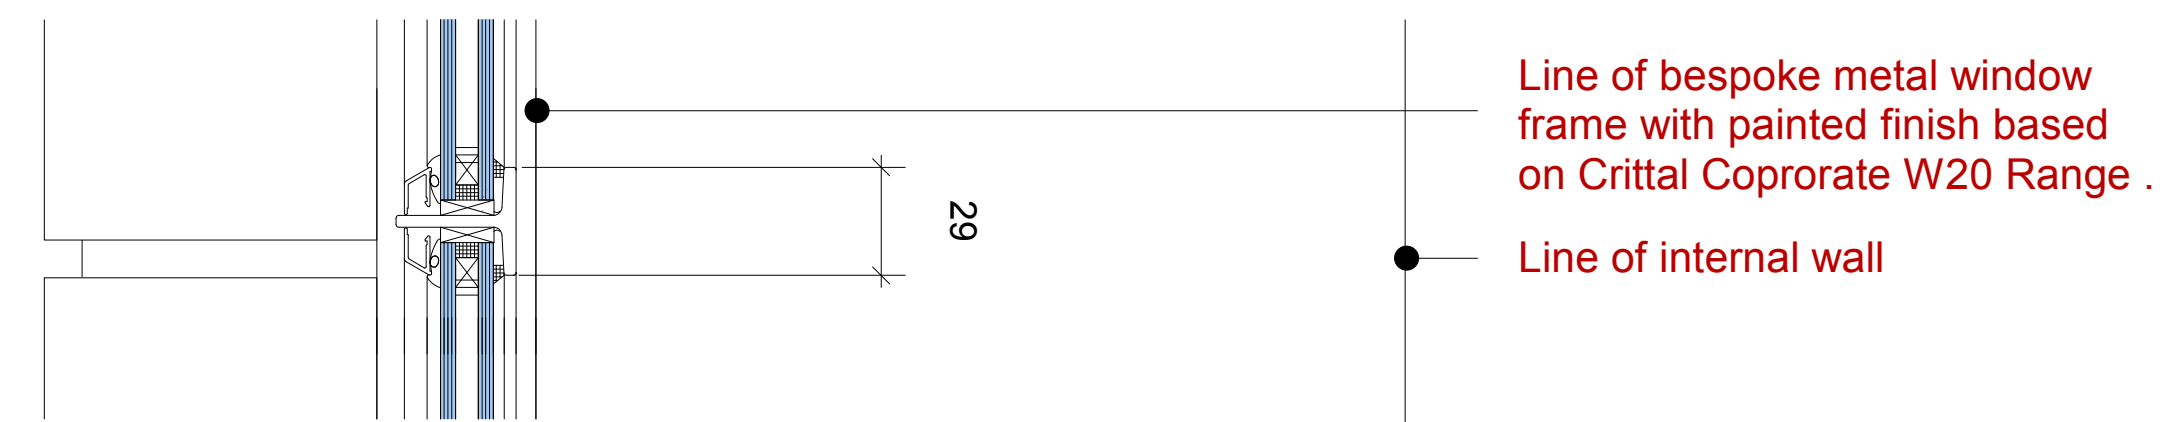
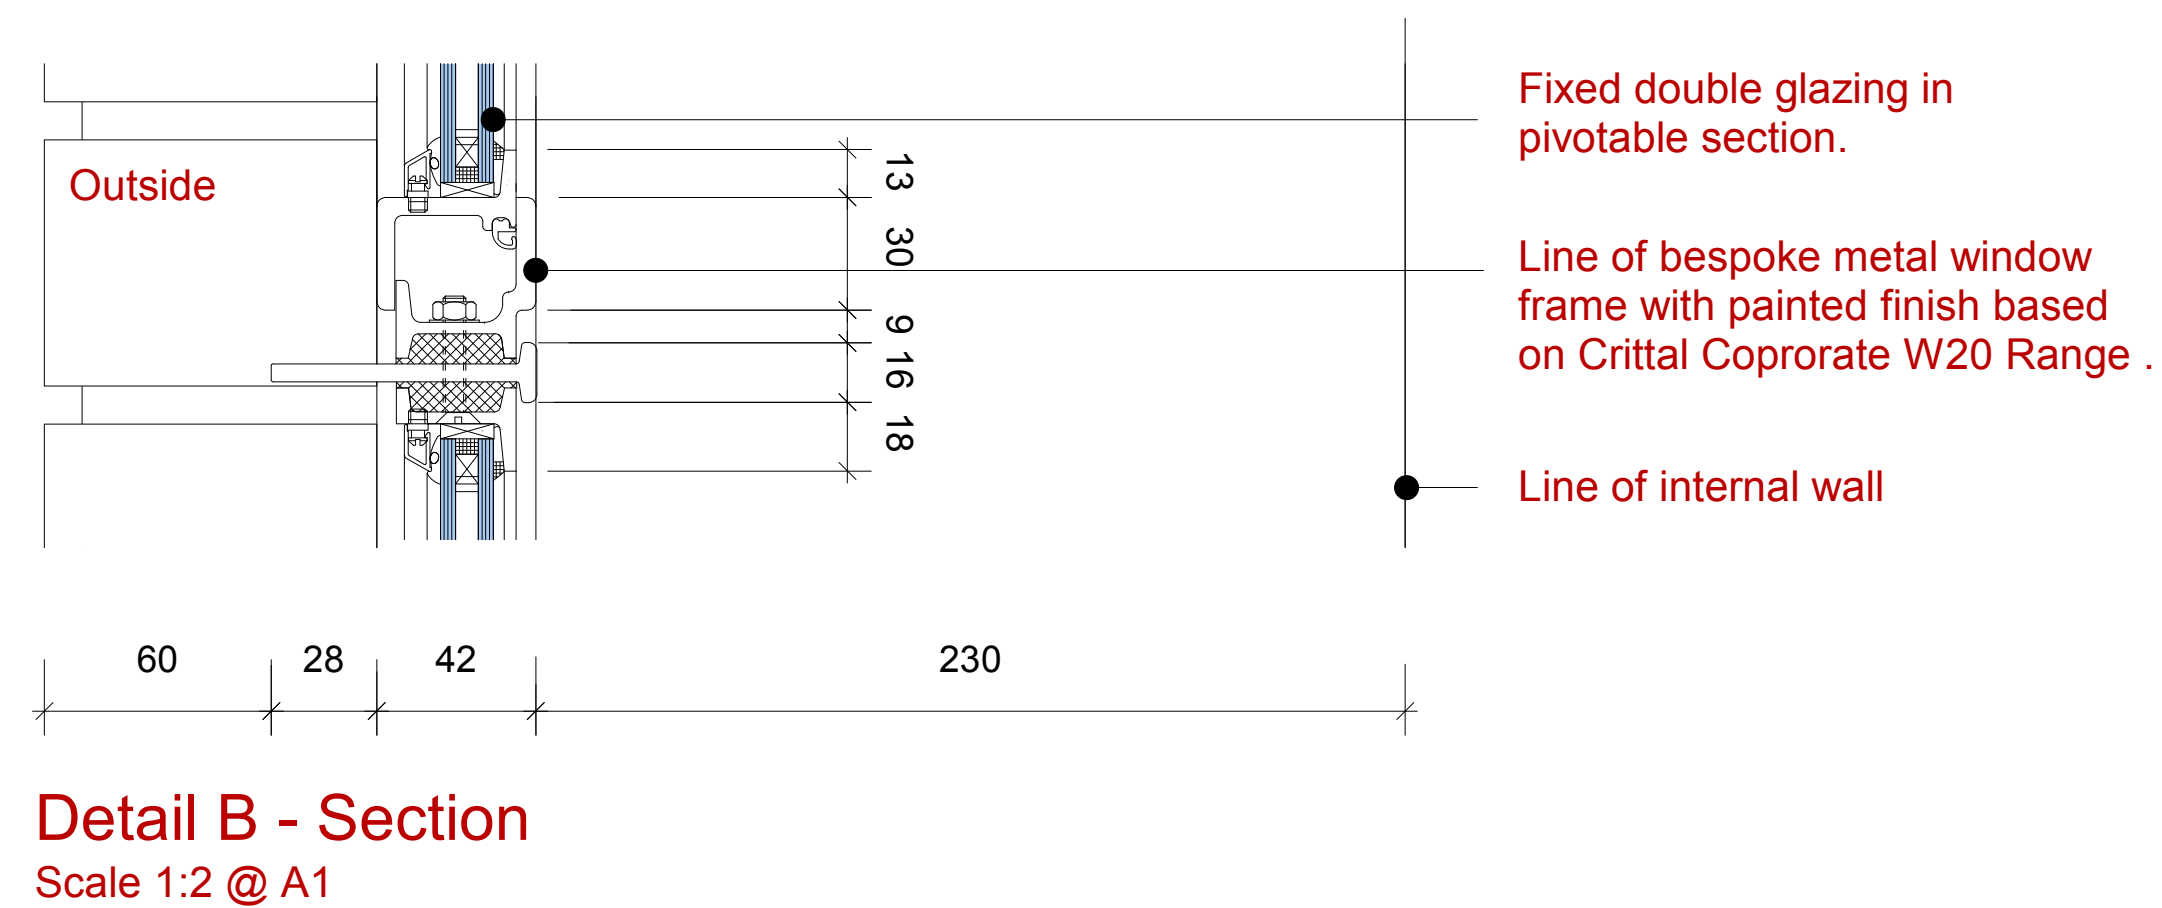
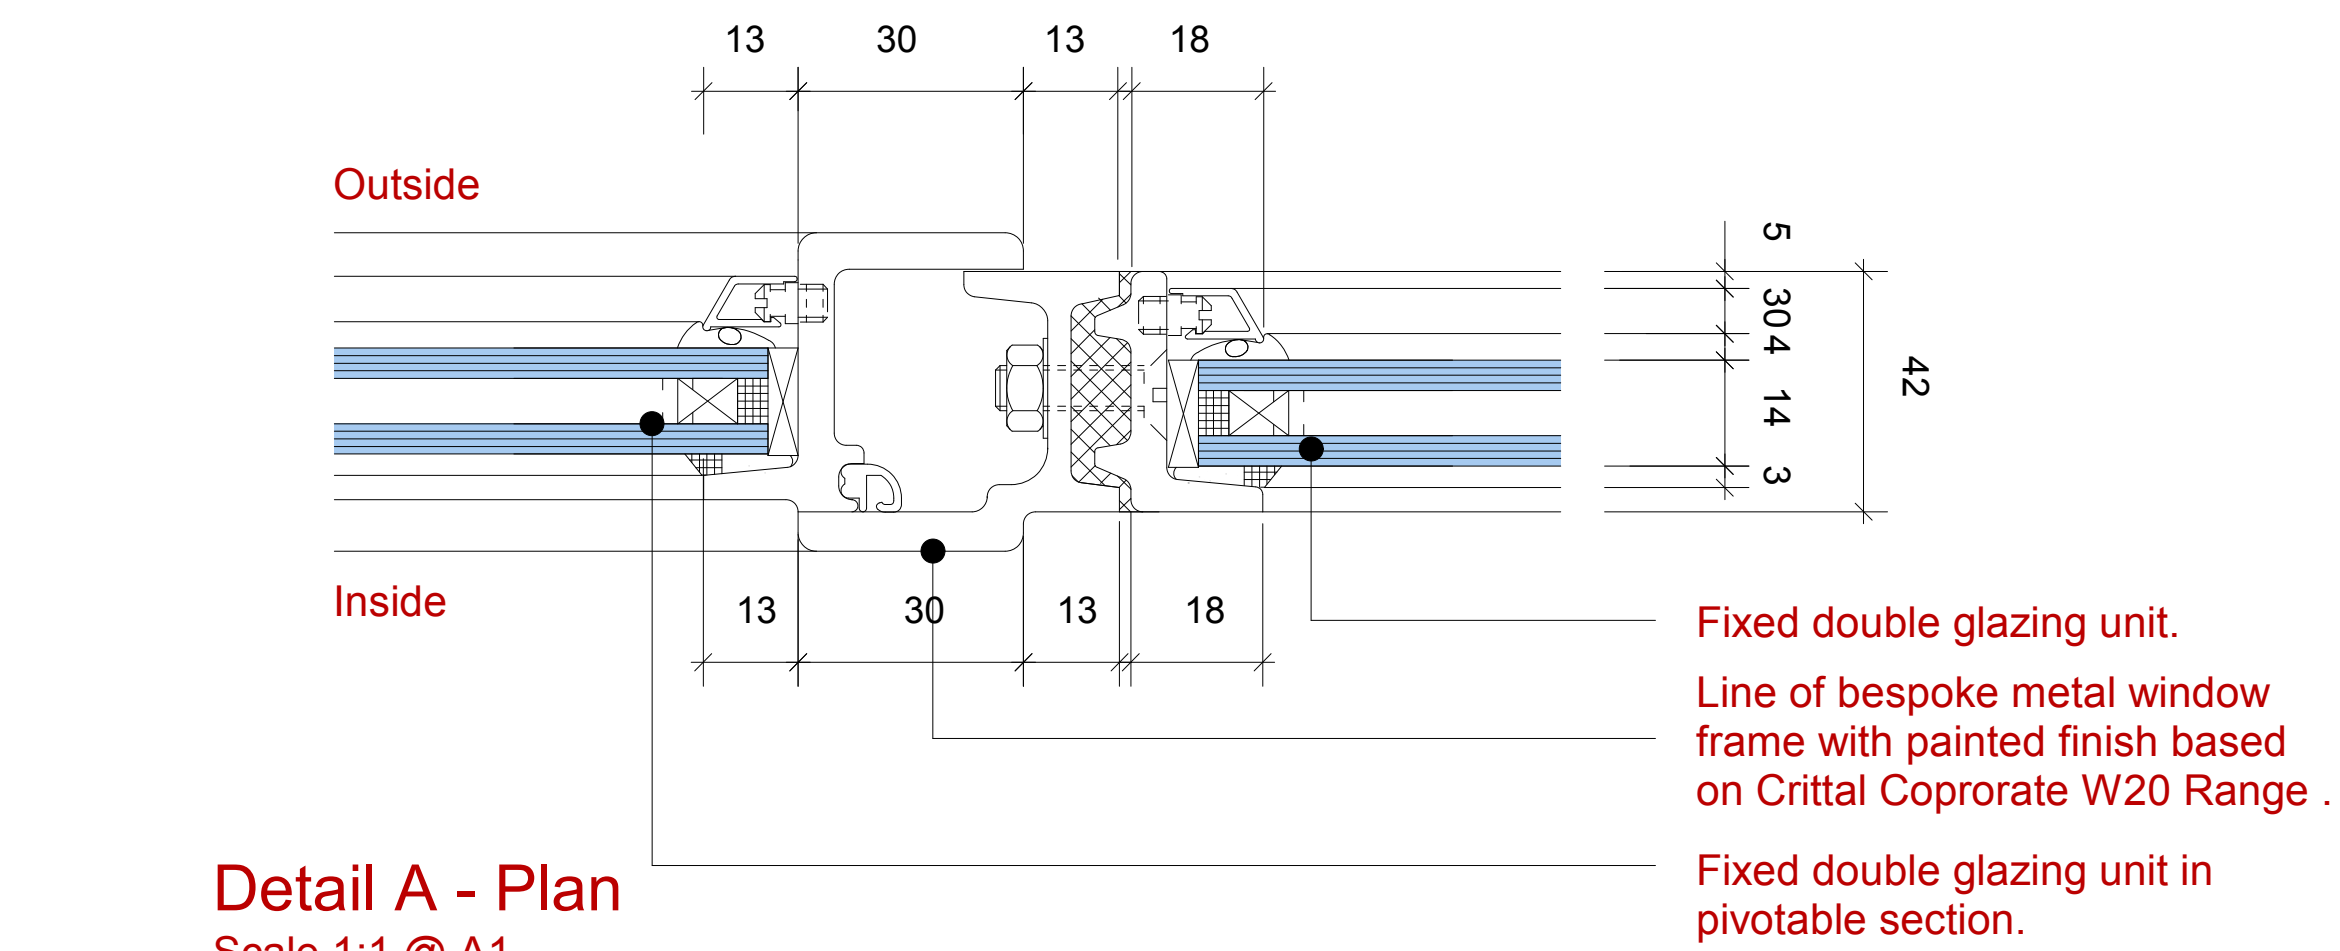


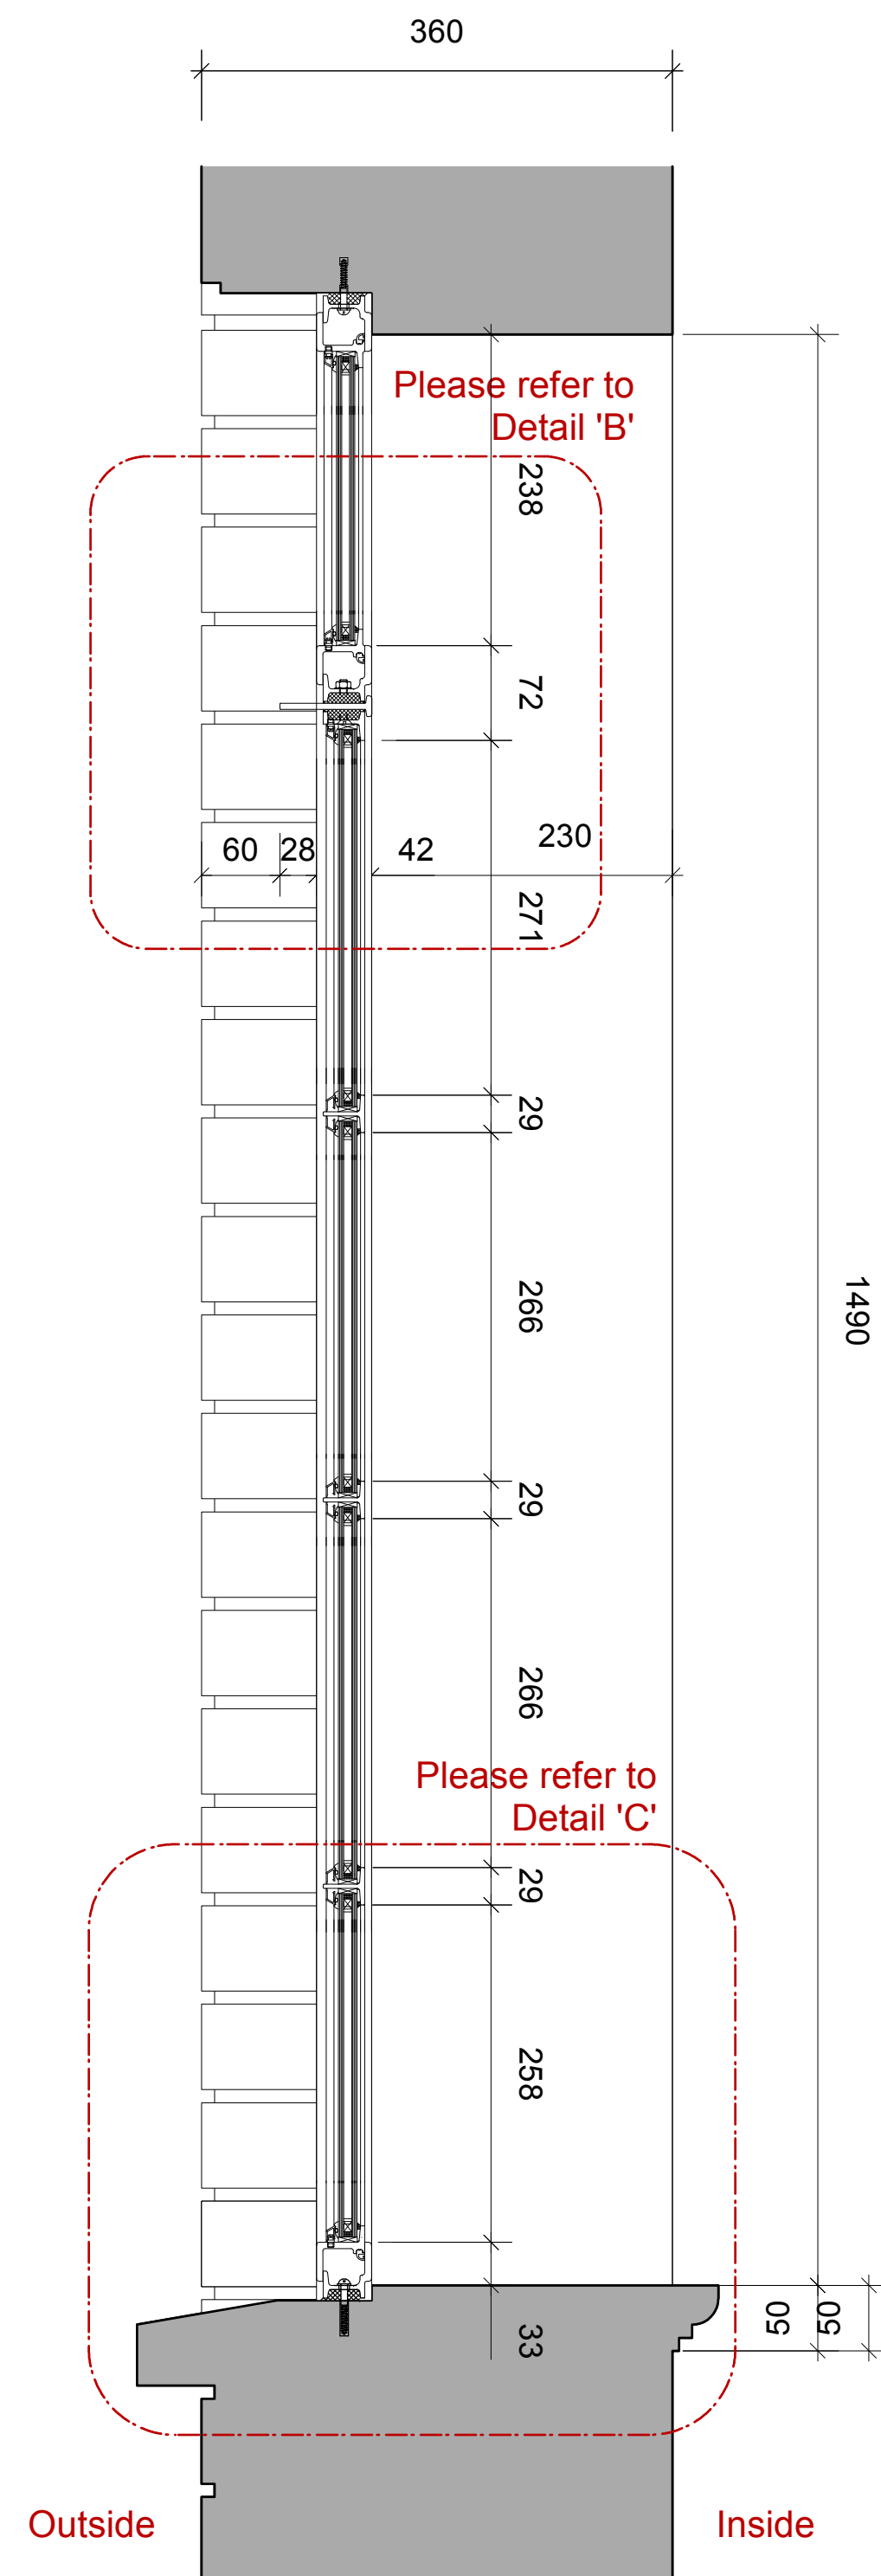

Detail C - Section
Scale 1:2 @ A1

Planning