



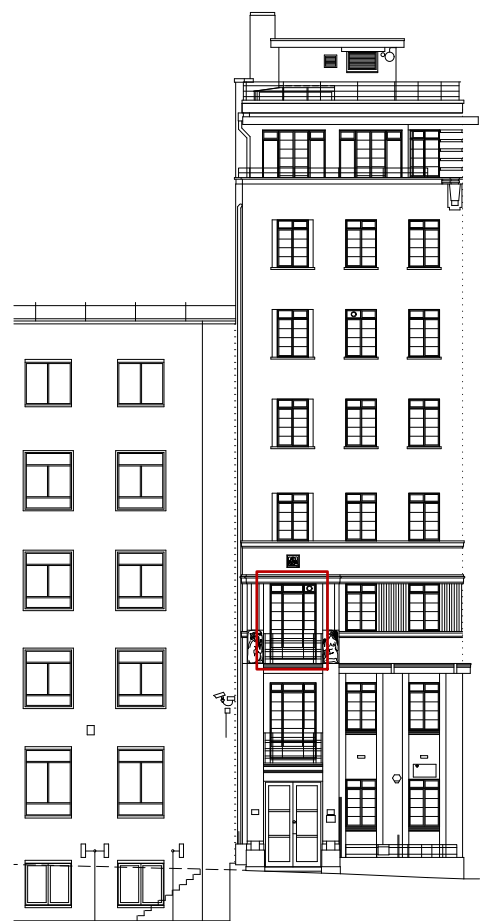


Window Location D
John Street Elevation
Scale NTS

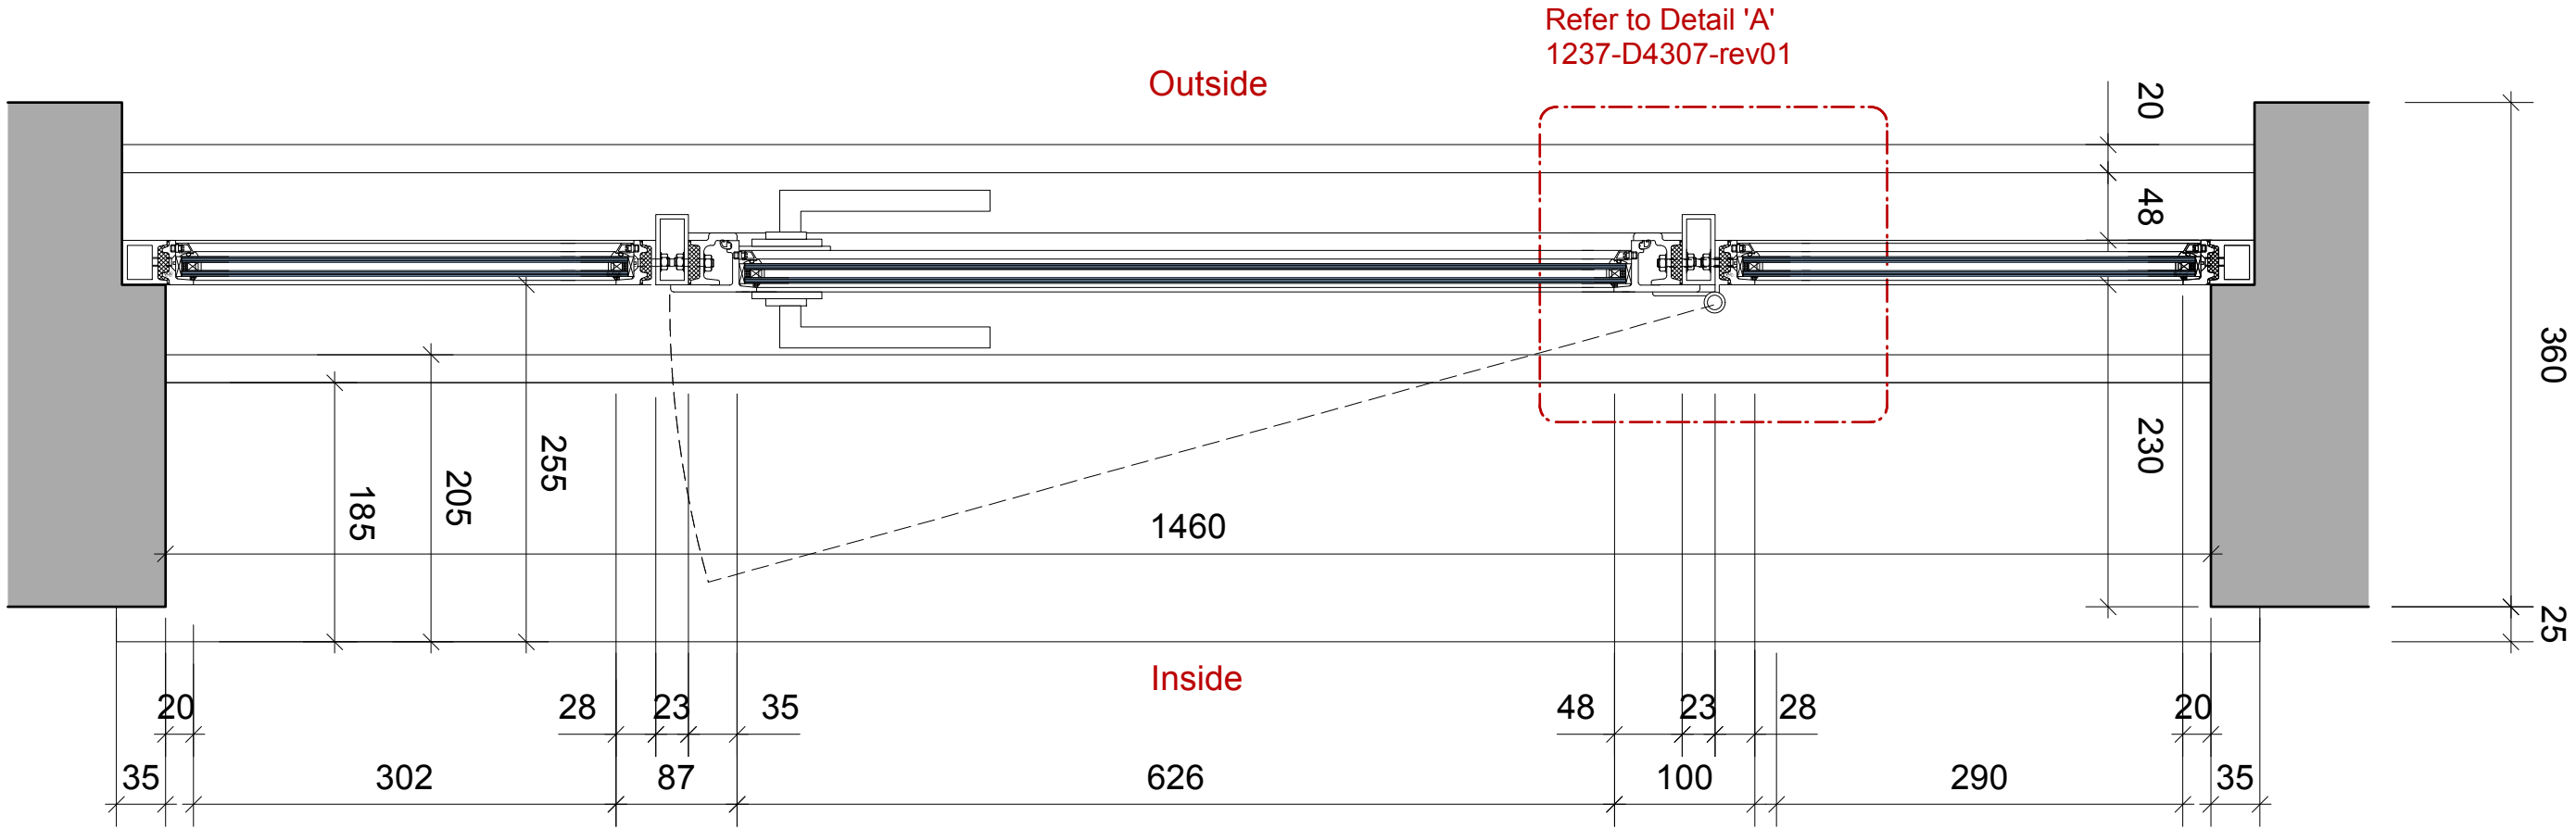

Typical Plan
Scale 1:5 @ A1

Fixed single pane glazing.
Metal bolt.
Internal timber sill to opening.
FFL.
Solid metal infill.

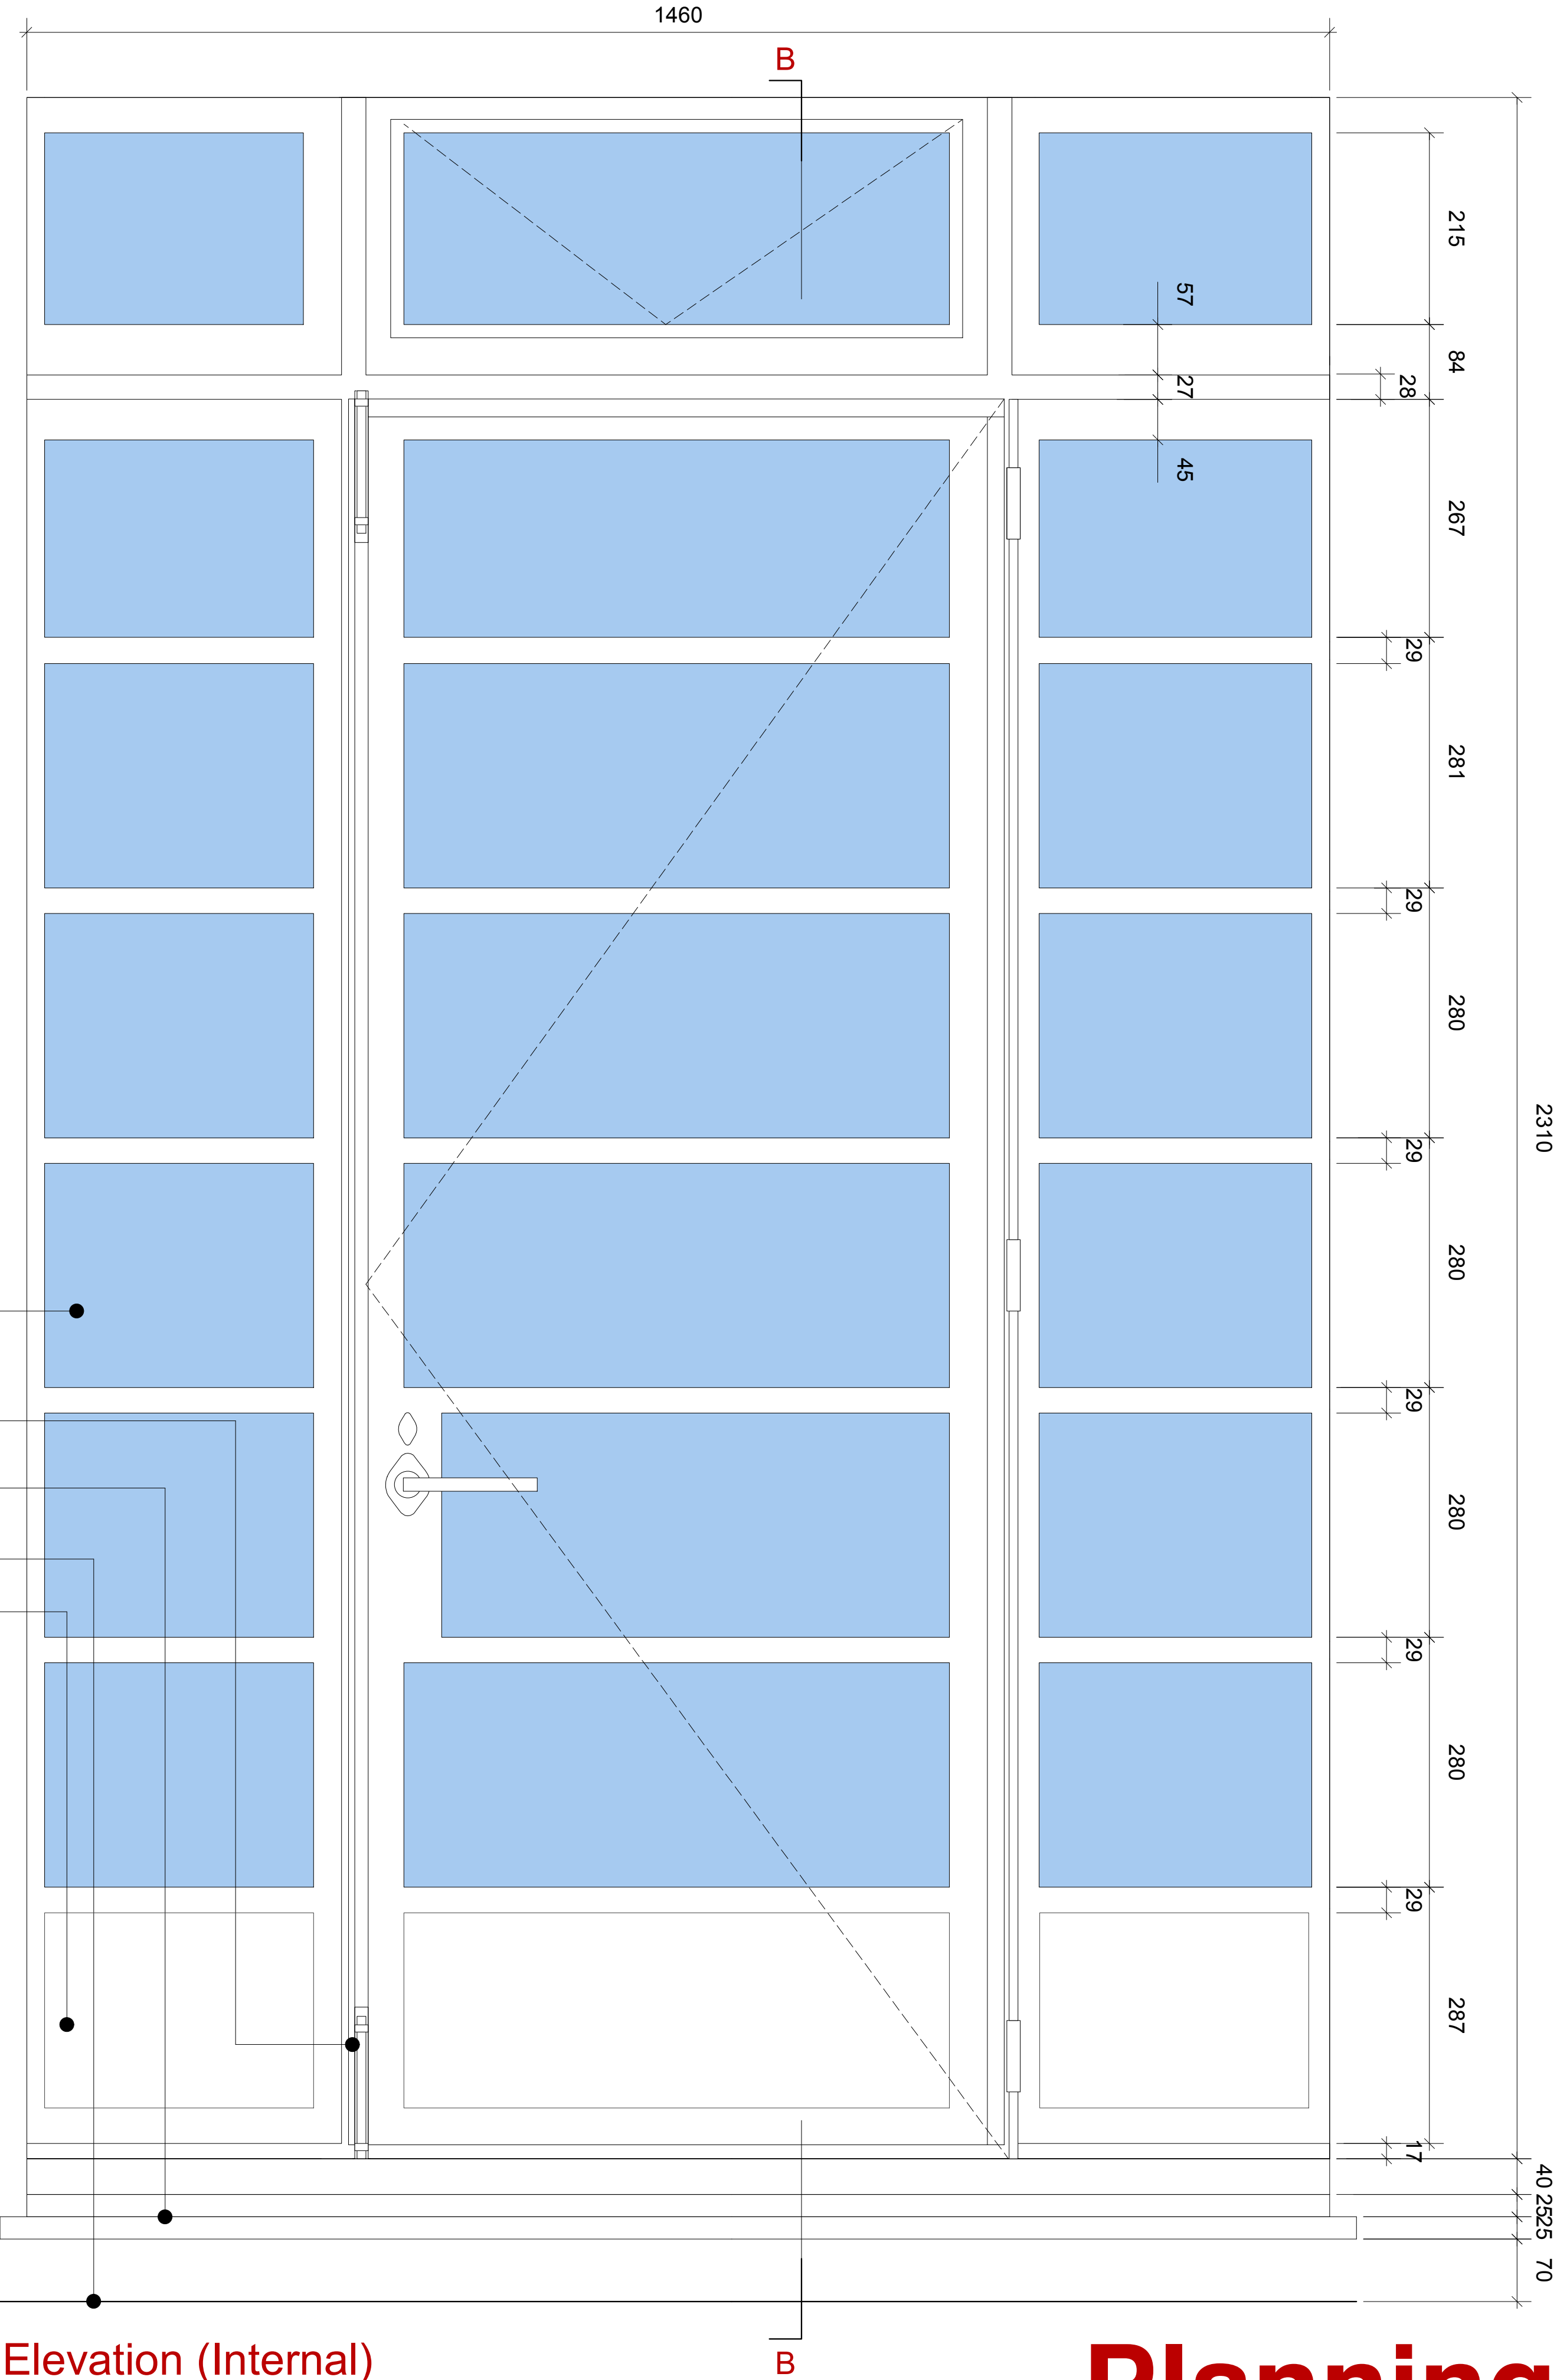

Elevation (Internal)
Scale 1:5 @ A1

Planning