



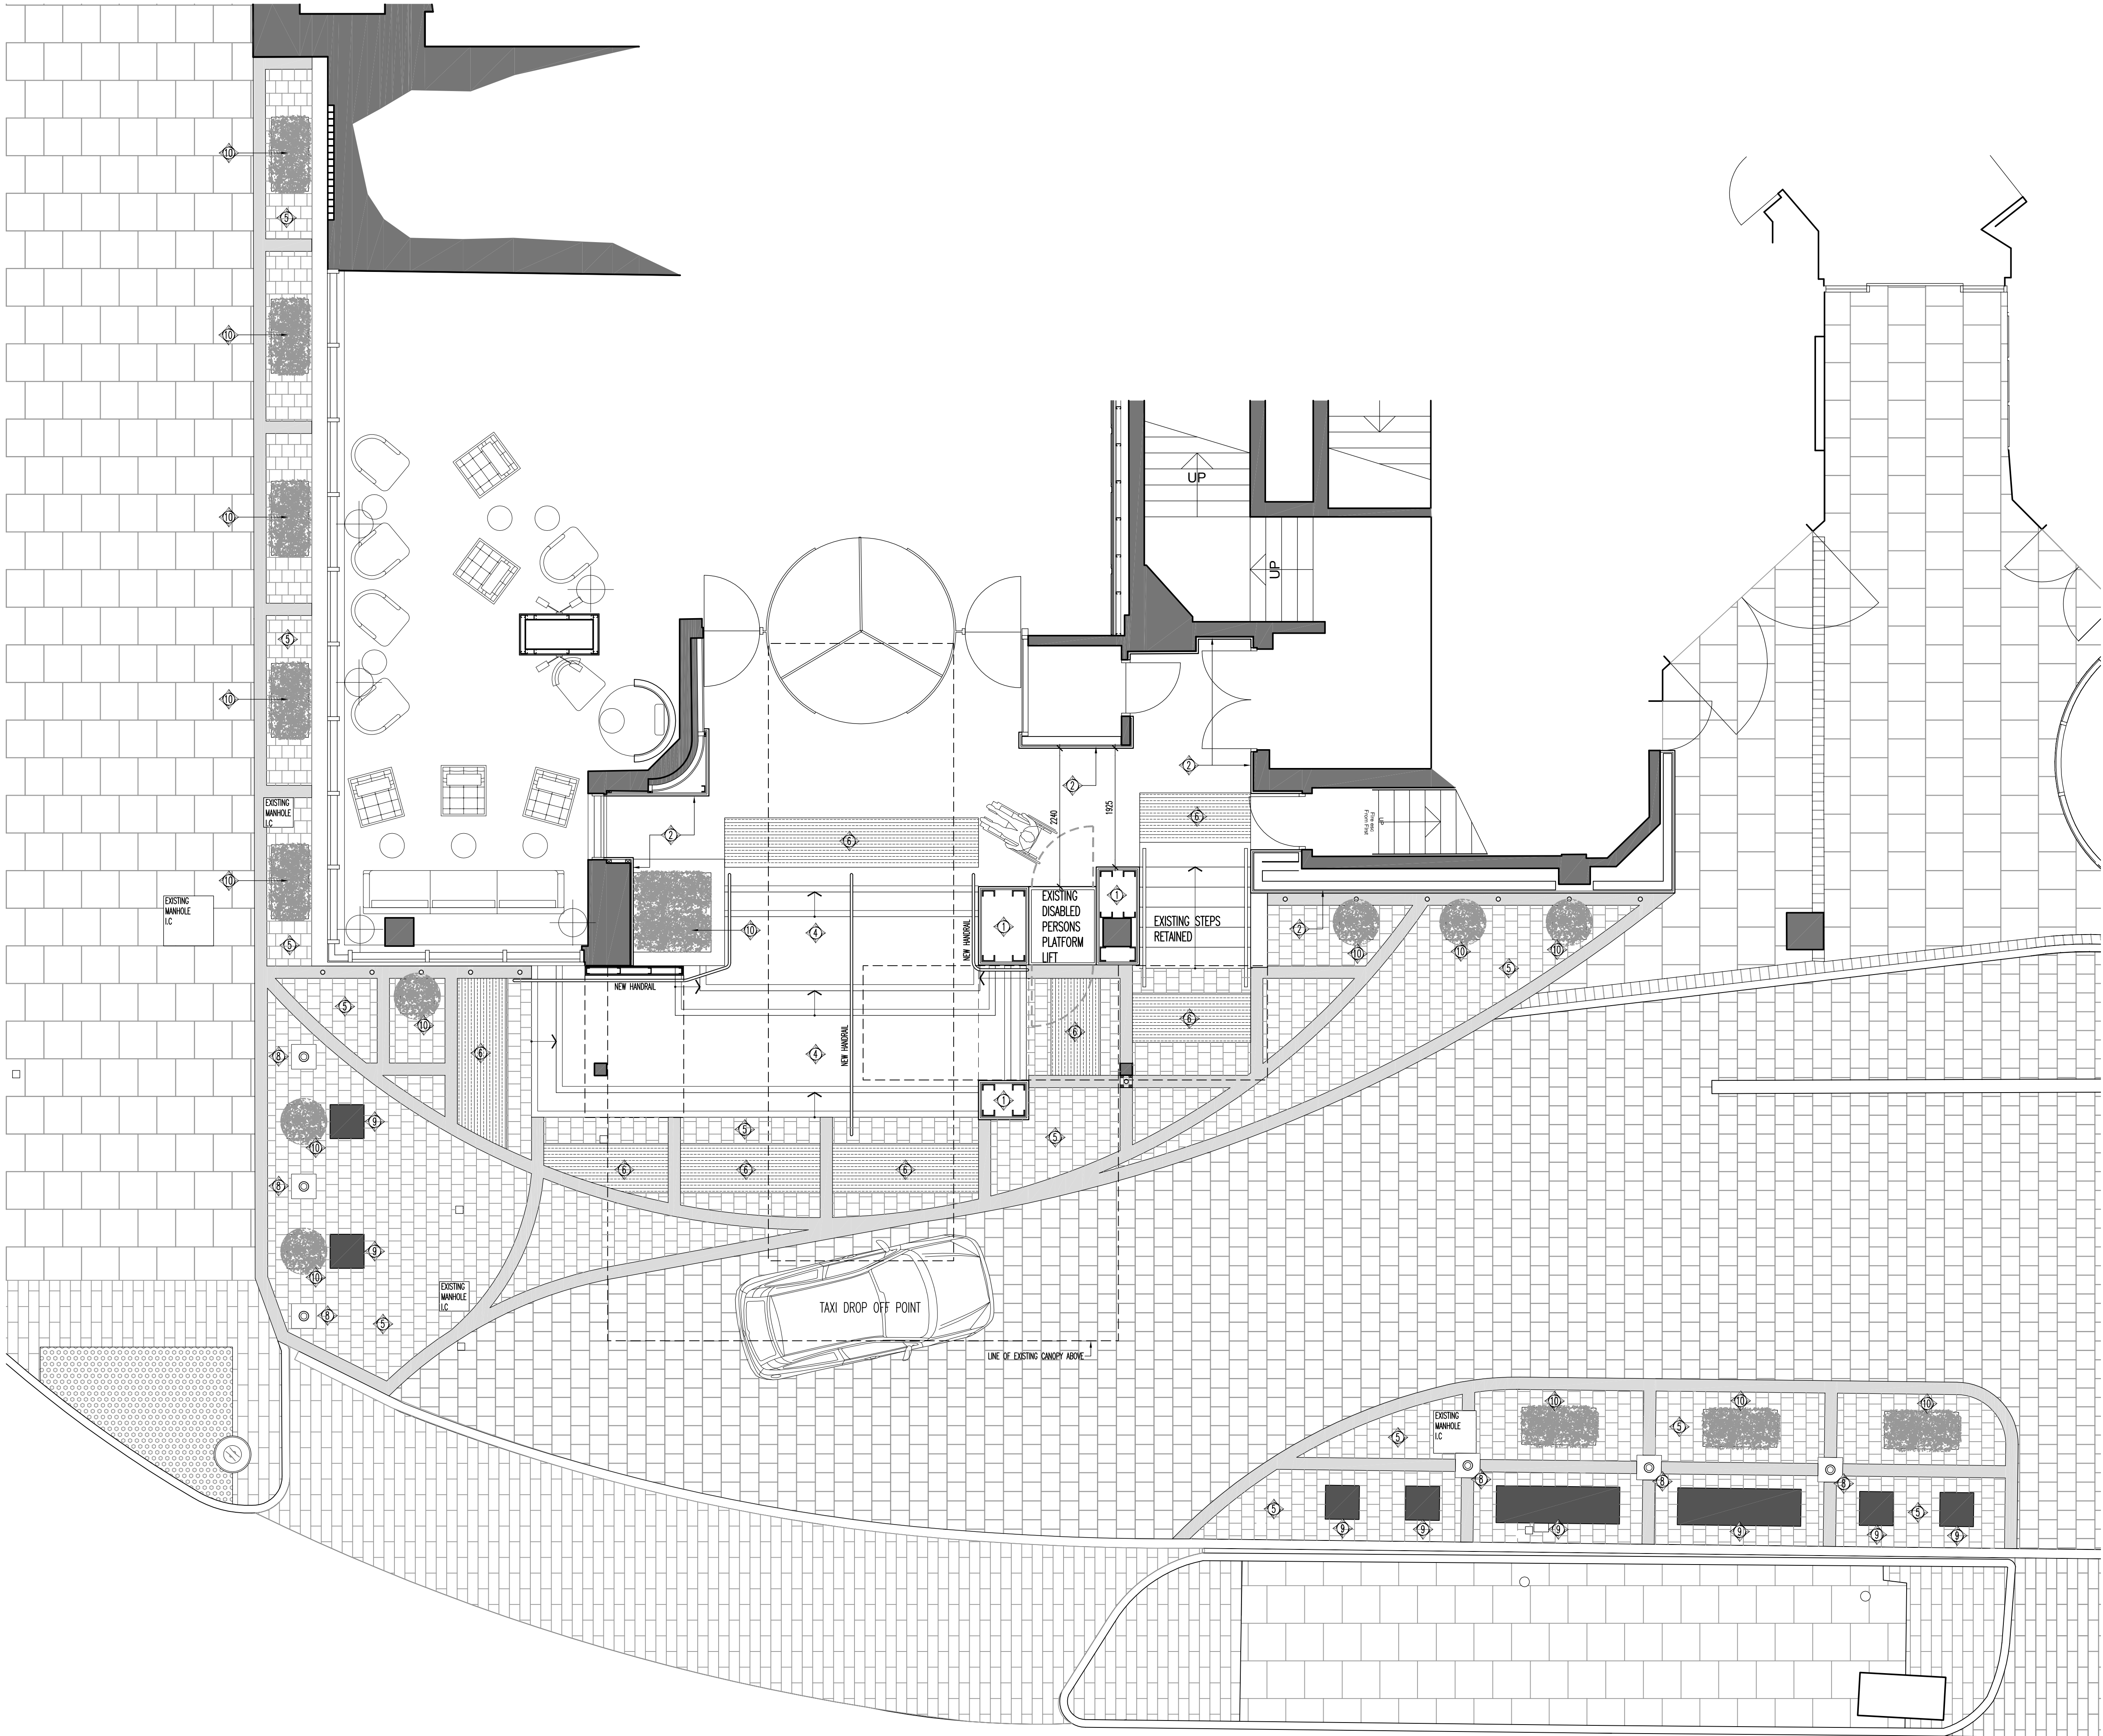

PROPOSED MATERIALS KEY:	
ITEM NO.	DESCRIPTION & SPECIFICATION
1	NEW FEATURE 'FIN' WALL NEW 4.8m HIGH FEATURE 'FIN' WALLS BUILT NEXT TO DISABLED ACCESS LIFT WITH OPENING FOR PEDESTRIAN ACCESS FINISH - DECORATIVE SPLIT FACED SLATE CLADDING
2	SPLIT FACED SLATE WALL TILE CLADDING TO MATCH FEATURE FIN CLADDING
3	BLACK GRANITE PLINTH CLADDING TO MATCH EXISTING
4	STEPS RATIONALISED NEW FEATURE STEPS BUILT ON TOP OF EXISTING STEPS WITH INCREASED MID LANDING LEVELS. NEW FINISHES TO TREADS (TO MATCH EXIST) AND NEW RISERS & NOSINGS APPLIED. HANDRAIL POSITIONS MODIFIED TO SUIT REVISED LAYOUT.
5	REVISED PAVING NEW EXTERNAL PAVING COMPRISE OF 200mm WIDE 'BANDS' OF LIGHT GREY GRANITE STONE BORDERS WITH COLOURED POLISHED CONCRETE PAVING BLOCK IN BETWEEN. PAVING ALSO FITTED WITH FLOOR MOUNTED FEATURE LIGHTING.
6	NEW LOW LEVEL CANOPY NEW FEATURE LOW LEVEL CANOPIES INTRODUCED TO MAIN ENTRANCE. FINISH - EXTERNAL GRADE POLISHED PLASTER
7	EXISTING CANOPY TO BE RETAINED WITH MODIFIED SIGNAGE REMOVED. ADDITION OF ANY NEW SIGNAGE TBC BY THE CLIENT
8	LIGHTING COLUMNS 5000mm TALL STAINLESS STEEL LUMINOUS FEATURE LIGHTING COLUMN - 'NEMO' BY SCHREDER OR SIMILAR
9	NEW SEATING SIMPLE BLACK GRANITE STREET FURNITURE
10	NEW TOPIARY SHAPED HEDGES & BALL TREES WITHIN BLACK GRANITE PLANTING BOXES TO MATCH STREET FURNITURE, TO SEP. SPECIALIST DETAILS/SPEC.

D Drawing revised in line with latest tender information & landscaping [RAW] SA 02.11.12 drawing. Updated in line with Access officers comments, dated 29 th October '12. Drawing sheet changed from A2 to A1. Key updated to suit.			
C Drawing revised to show current proposals. Notes updated	PS	AF	08.06.12
B Minor amendments to drawing and notes	PS	AF	09.05.12
A Drawing revised to show current proposals. Notes updated	PS	AF	04.05.12
rev description	drawn by	date	

DO NOT SCALE OFF THIS DRAWING © LEACH RHODES WALKER 2011

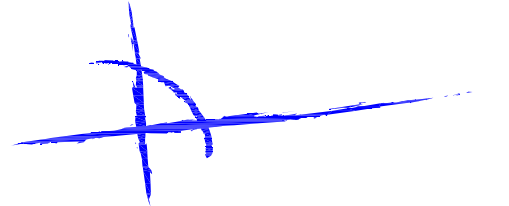

LEACH RHODES WALKER
ARCHITECTS

client	Accor Hotels		
project	Pullman St Pancras London		
project no	drawing no	rev	
ID-7053	L(00)31	D	
description - Proposed Hotel Entrance Plan			
scale	date drawn	drawn by	authorised by
1:50 @ A1	01.05.12	PS	AF
purpose of issue planning ● building regs ○ tender ○ comment ○ approval ○ construction ○			

LEACH RHODES WALKER
Riverside Manchester M3 5AA
t: +44 (0) 161 833 0211 f: +44 (0) 161 832 7757
e: info@lrw.co.uk www.lrw.co.uk

Proposed Hotel Entrance Plan - 1:50 Scale