


NOTE:
The information shown should not be used for any other purpose (such as building regulations, costing or construction) unless permission is expressly granted by the client/architect.
Responsibility for Party Wall and Rights to Light lay with the client.
All dimensions should be checked on site.

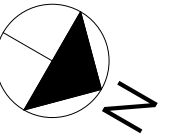



EXISTING

Notes:
Dimensions shown from this drawing are approximate and should not be used for construction without the client's approval.


Job: 2.09 St Pancras Chambers
Job No: 107
Level: Site
Drawing: Plan
Scale: 1:500 @ A1, 1:1000 @ A3
Drawing No: E001
Revision:

NOTE:
The information shown should not be used for any other purpose (such as building regulations, costing or construction) unless permission is expressly granted by the client/architect.
Responsibility for Party Wall and Rights to Light lay with the client.
All dimensions should be checked on site.

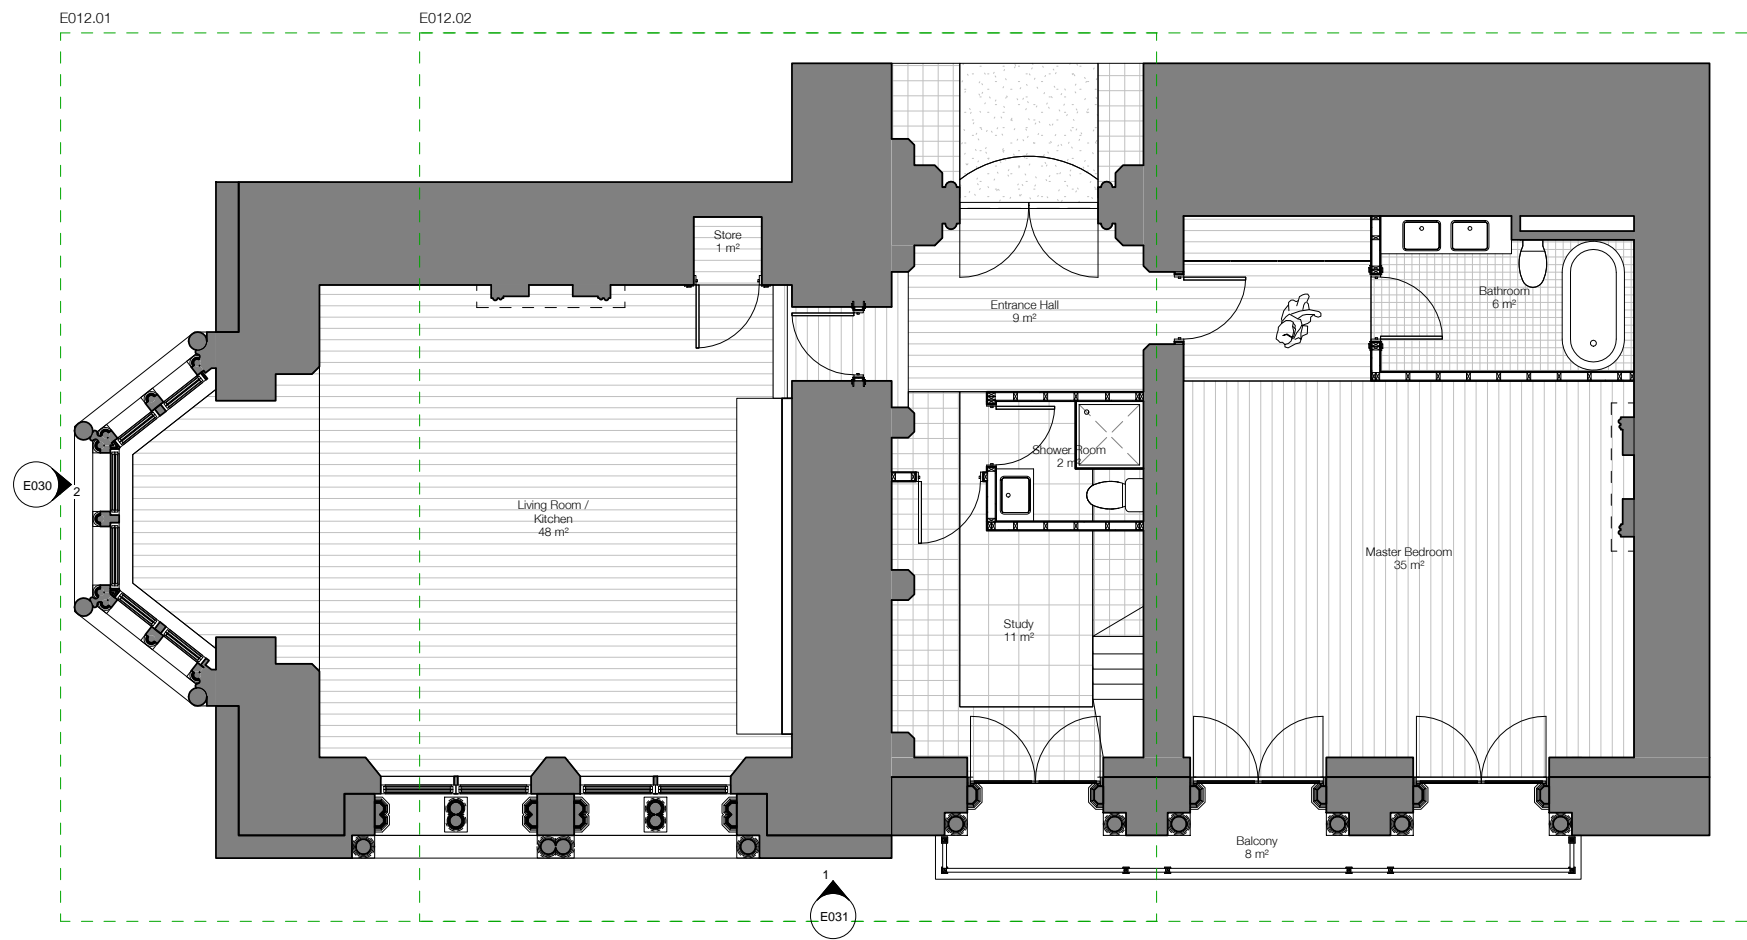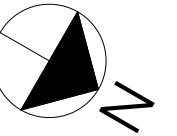



EXISTING

Notes:
Dimensions taken from this drawing. All dimensions taken should be checked on site by the contractor and to be the responsibility of the contractor.

Tim Crossley
25 Dursley Road
London
E15 2NF
T: 020 8187 9022
E: tim@timcrossley.com

Job: 2.09 St Pancras Chambers
Job No: 107
Level: Second
Drawing: Plan
Scale: 1:25 @ A1, 1:50 @ A3
Drawing No: E012
Revision:

NOTE:
The information shown should not be used for any other purpose (such as building regulations, costing or construction) unless permission is expressly granted by the client/architect.
Responsibility for Party Wall and Rights to Light lay with the client.
All dimensions should be checked on site.

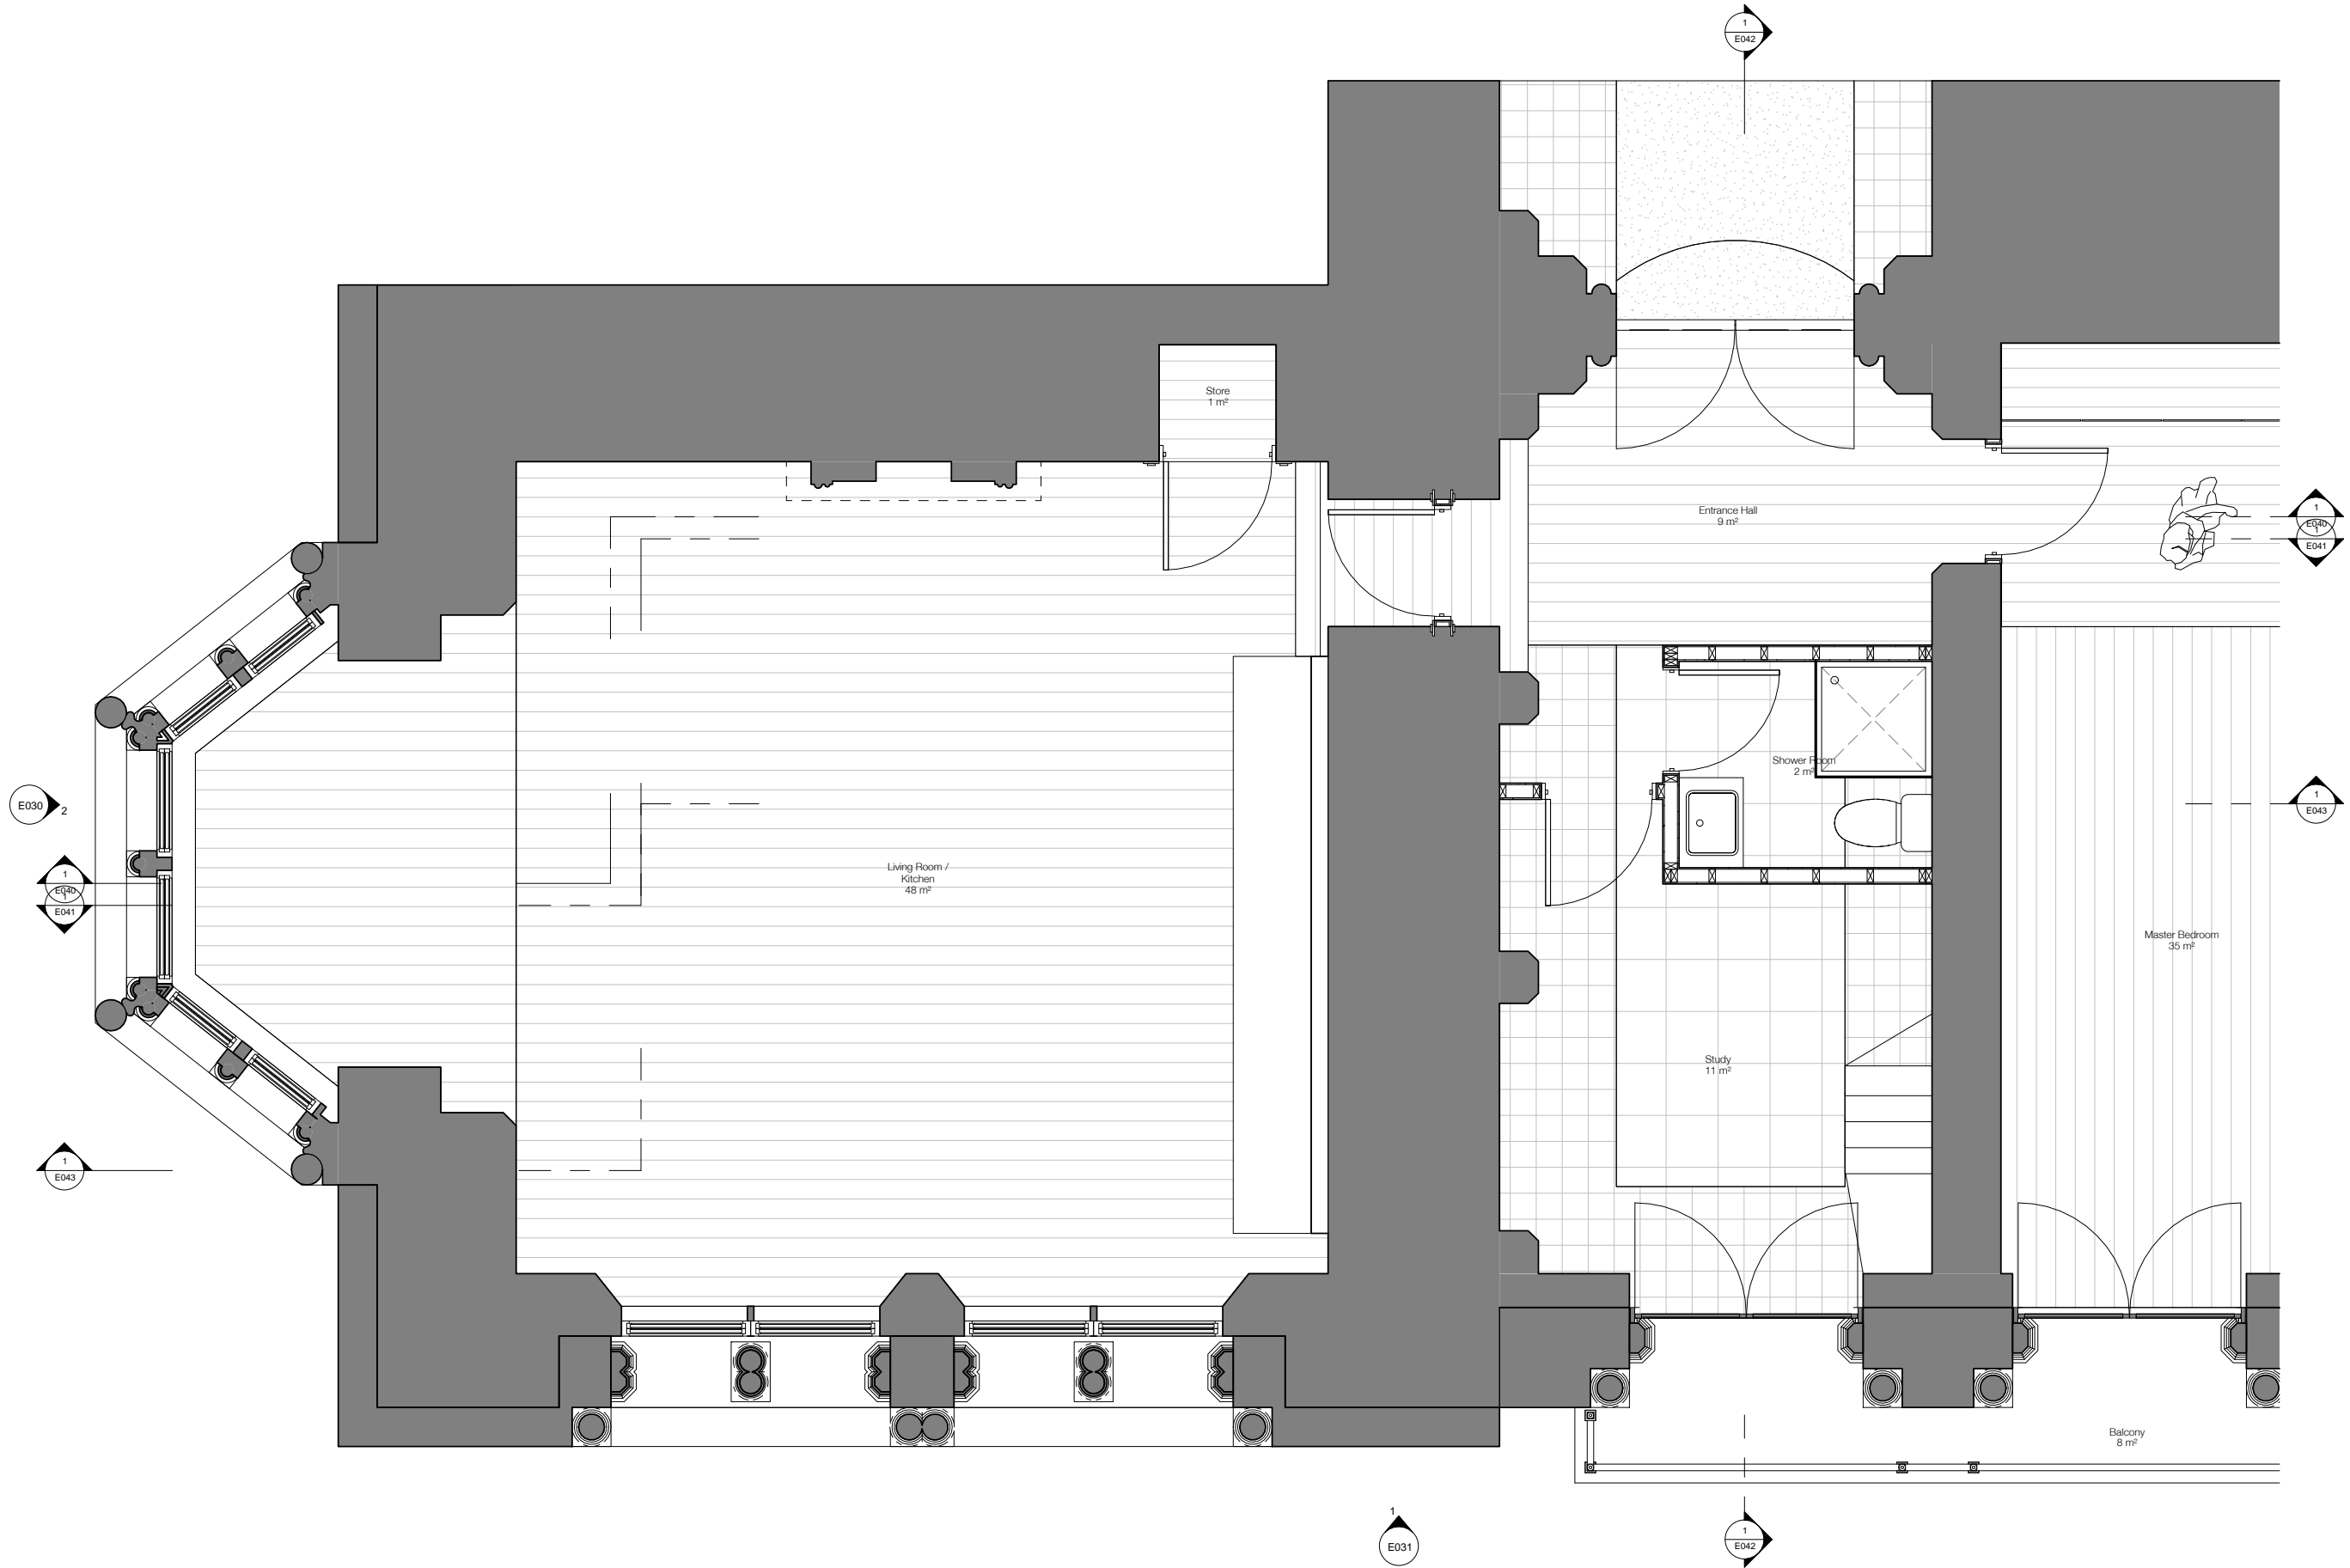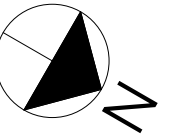



EXISTING

Drawn
from scale from this drawing. All dimensions shown should be checked on site by the contractor and to be
the responsibility of the contractor.


Job: 2.09 St Pancras Chambers
Job No: 107
Level: Second
Drawing: Plan
Scale: 1:25 @ A1, 1:50 @ A3
Drawing No: E012.01
Revision:

NOTE:
The information shown should not be used for any other purpose (such as building regulations, costing or construction) unless permission is expressly granted by the client/architect.
Responsibility for Party Wall and Rights to Light lay with the client.
All dimensions should be checked on site.

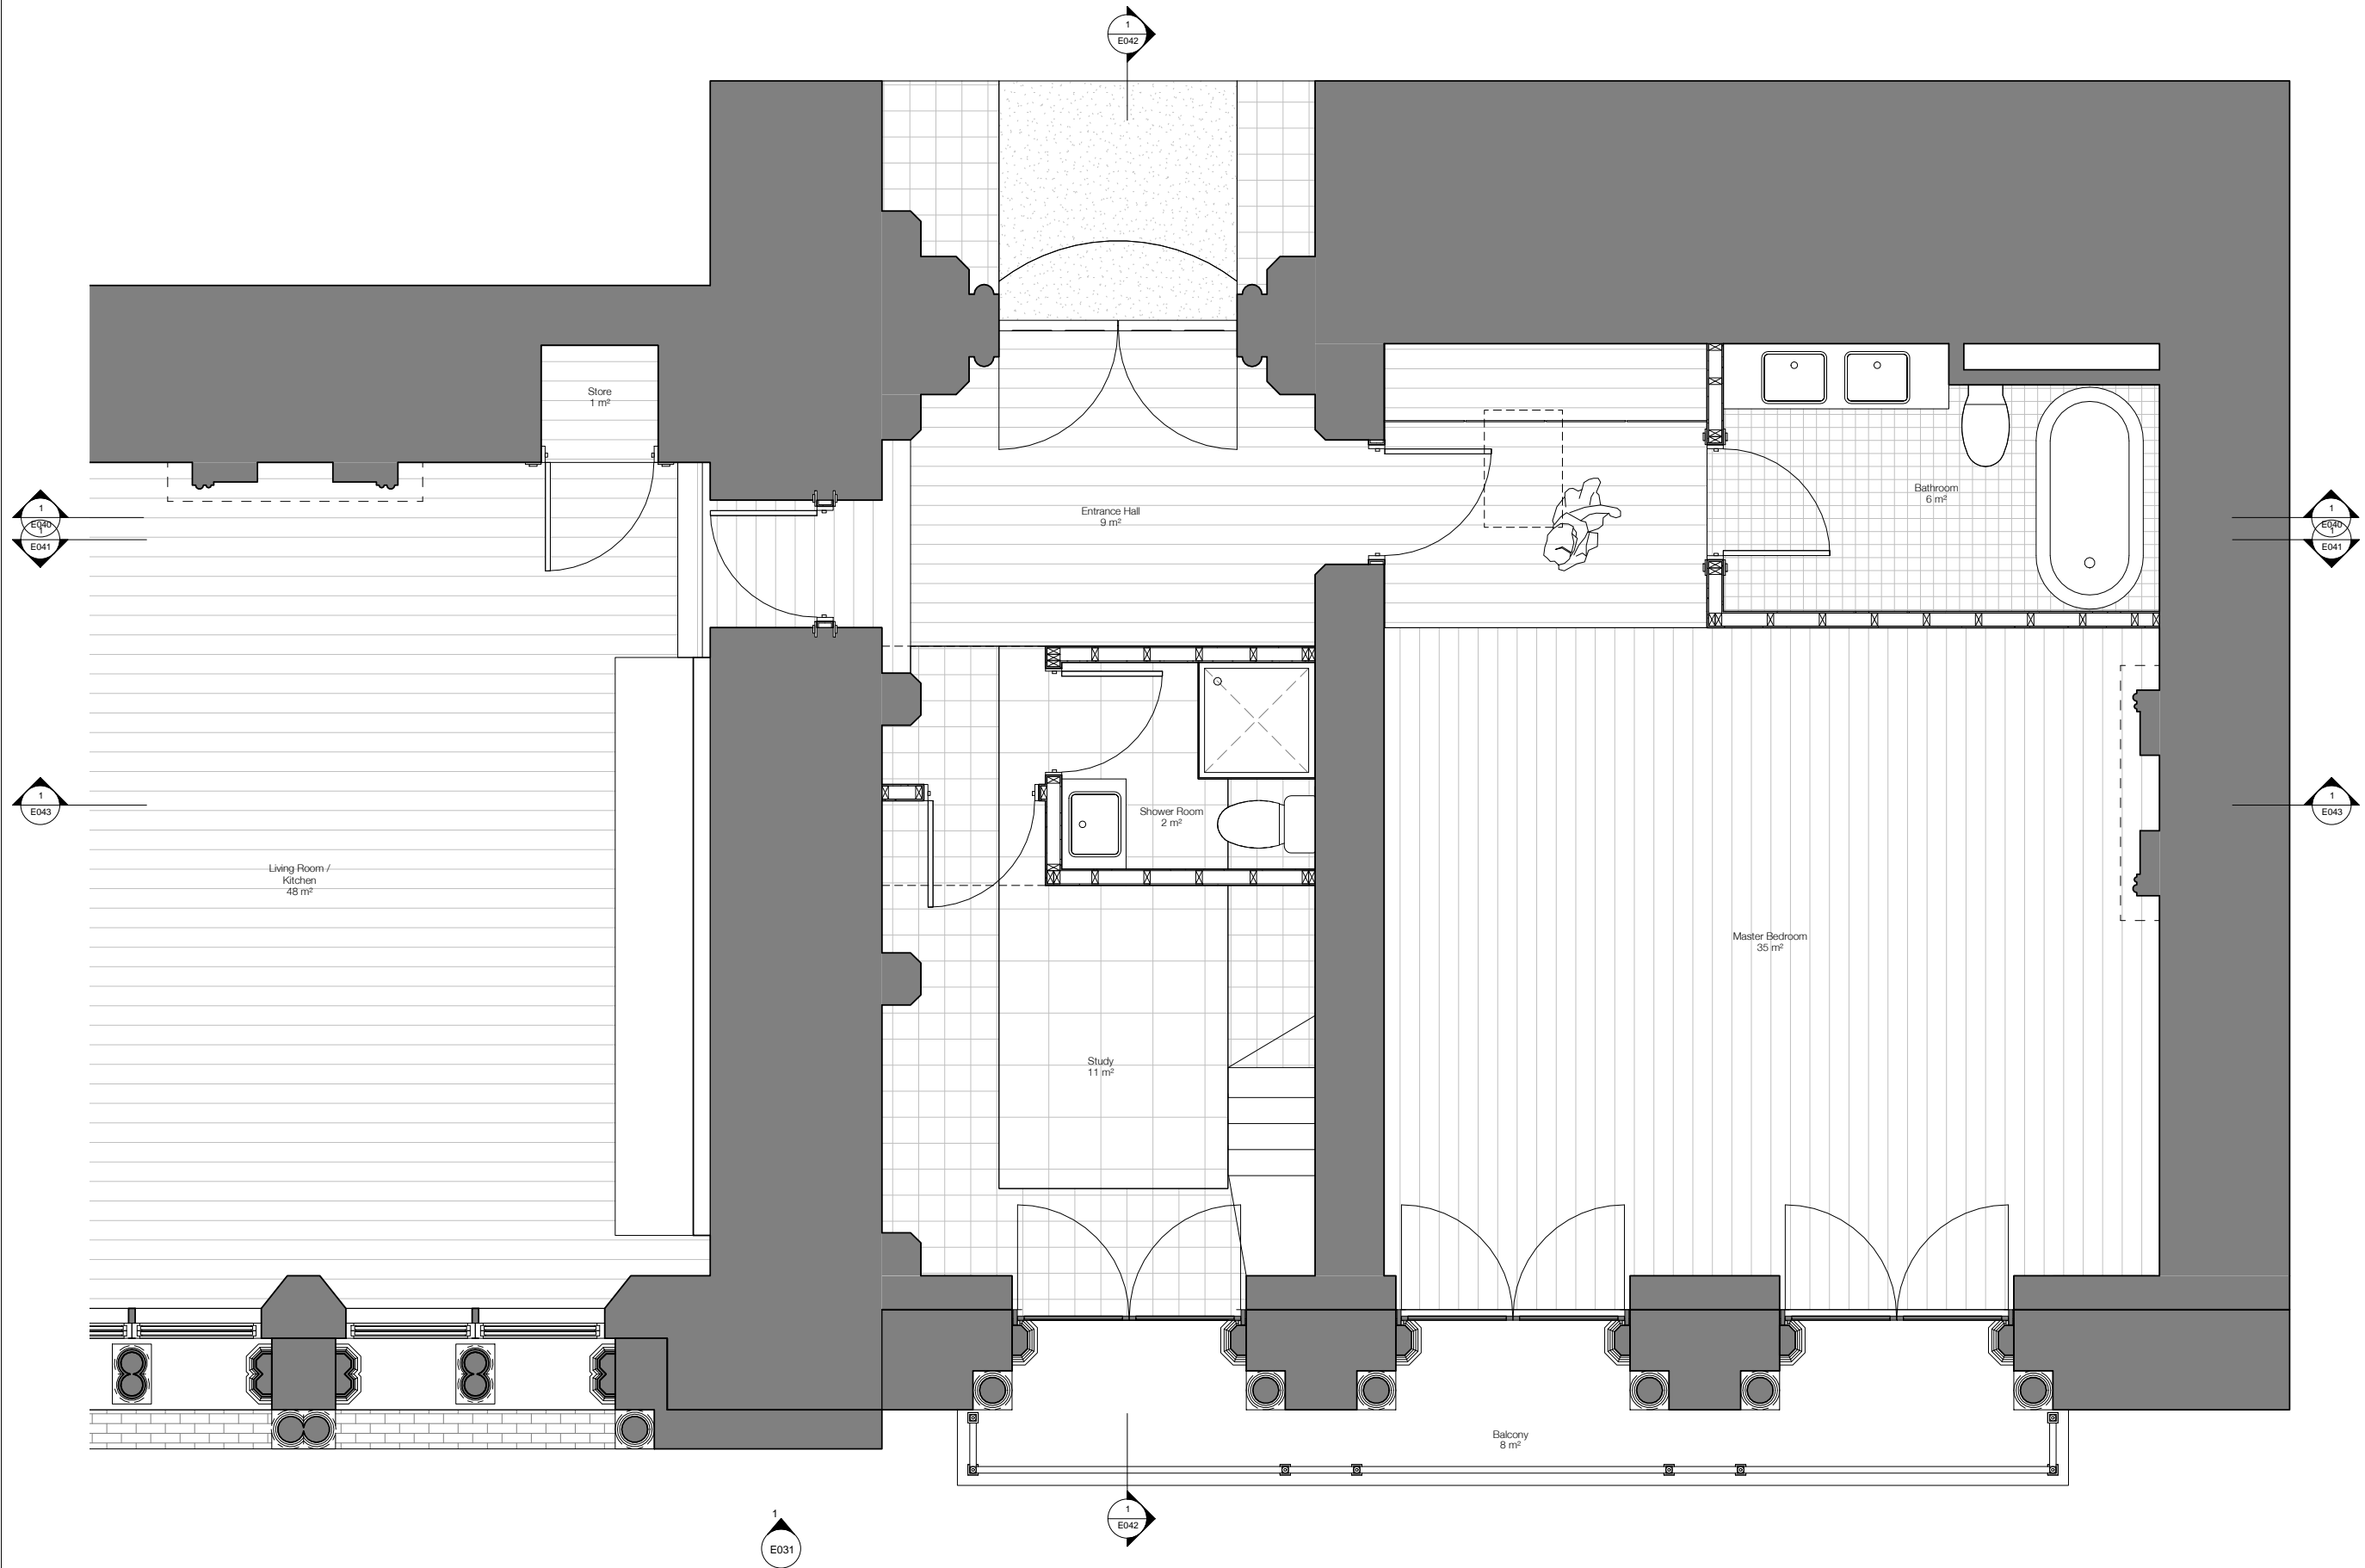
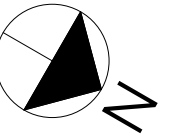


EXISTING

Drawn from the drawing. All dimensions shown should be checked on site by the contractor and to be the responsibility of the contractor.
Tim Crockett
25 Dursley Road
London
E15 2NP
T: 020 8387 6022
E: tim@timcrockett.com

Job: 2.09 St Pancras Chambers
Job No: 107
Level: Second
Drawing: Plan
Scale: 1:25 @ A1, 1:50 @ A3
Drawing No: E012.02
Revision:

NOTE:
The information shown should not be used for any other purpose (such as building regulations, costing or construction) unless permission is expressly granted by the client/architect.
Responsibility for Party Wall and Rights to Light lay with the client.
All dimensions should be checked on site.

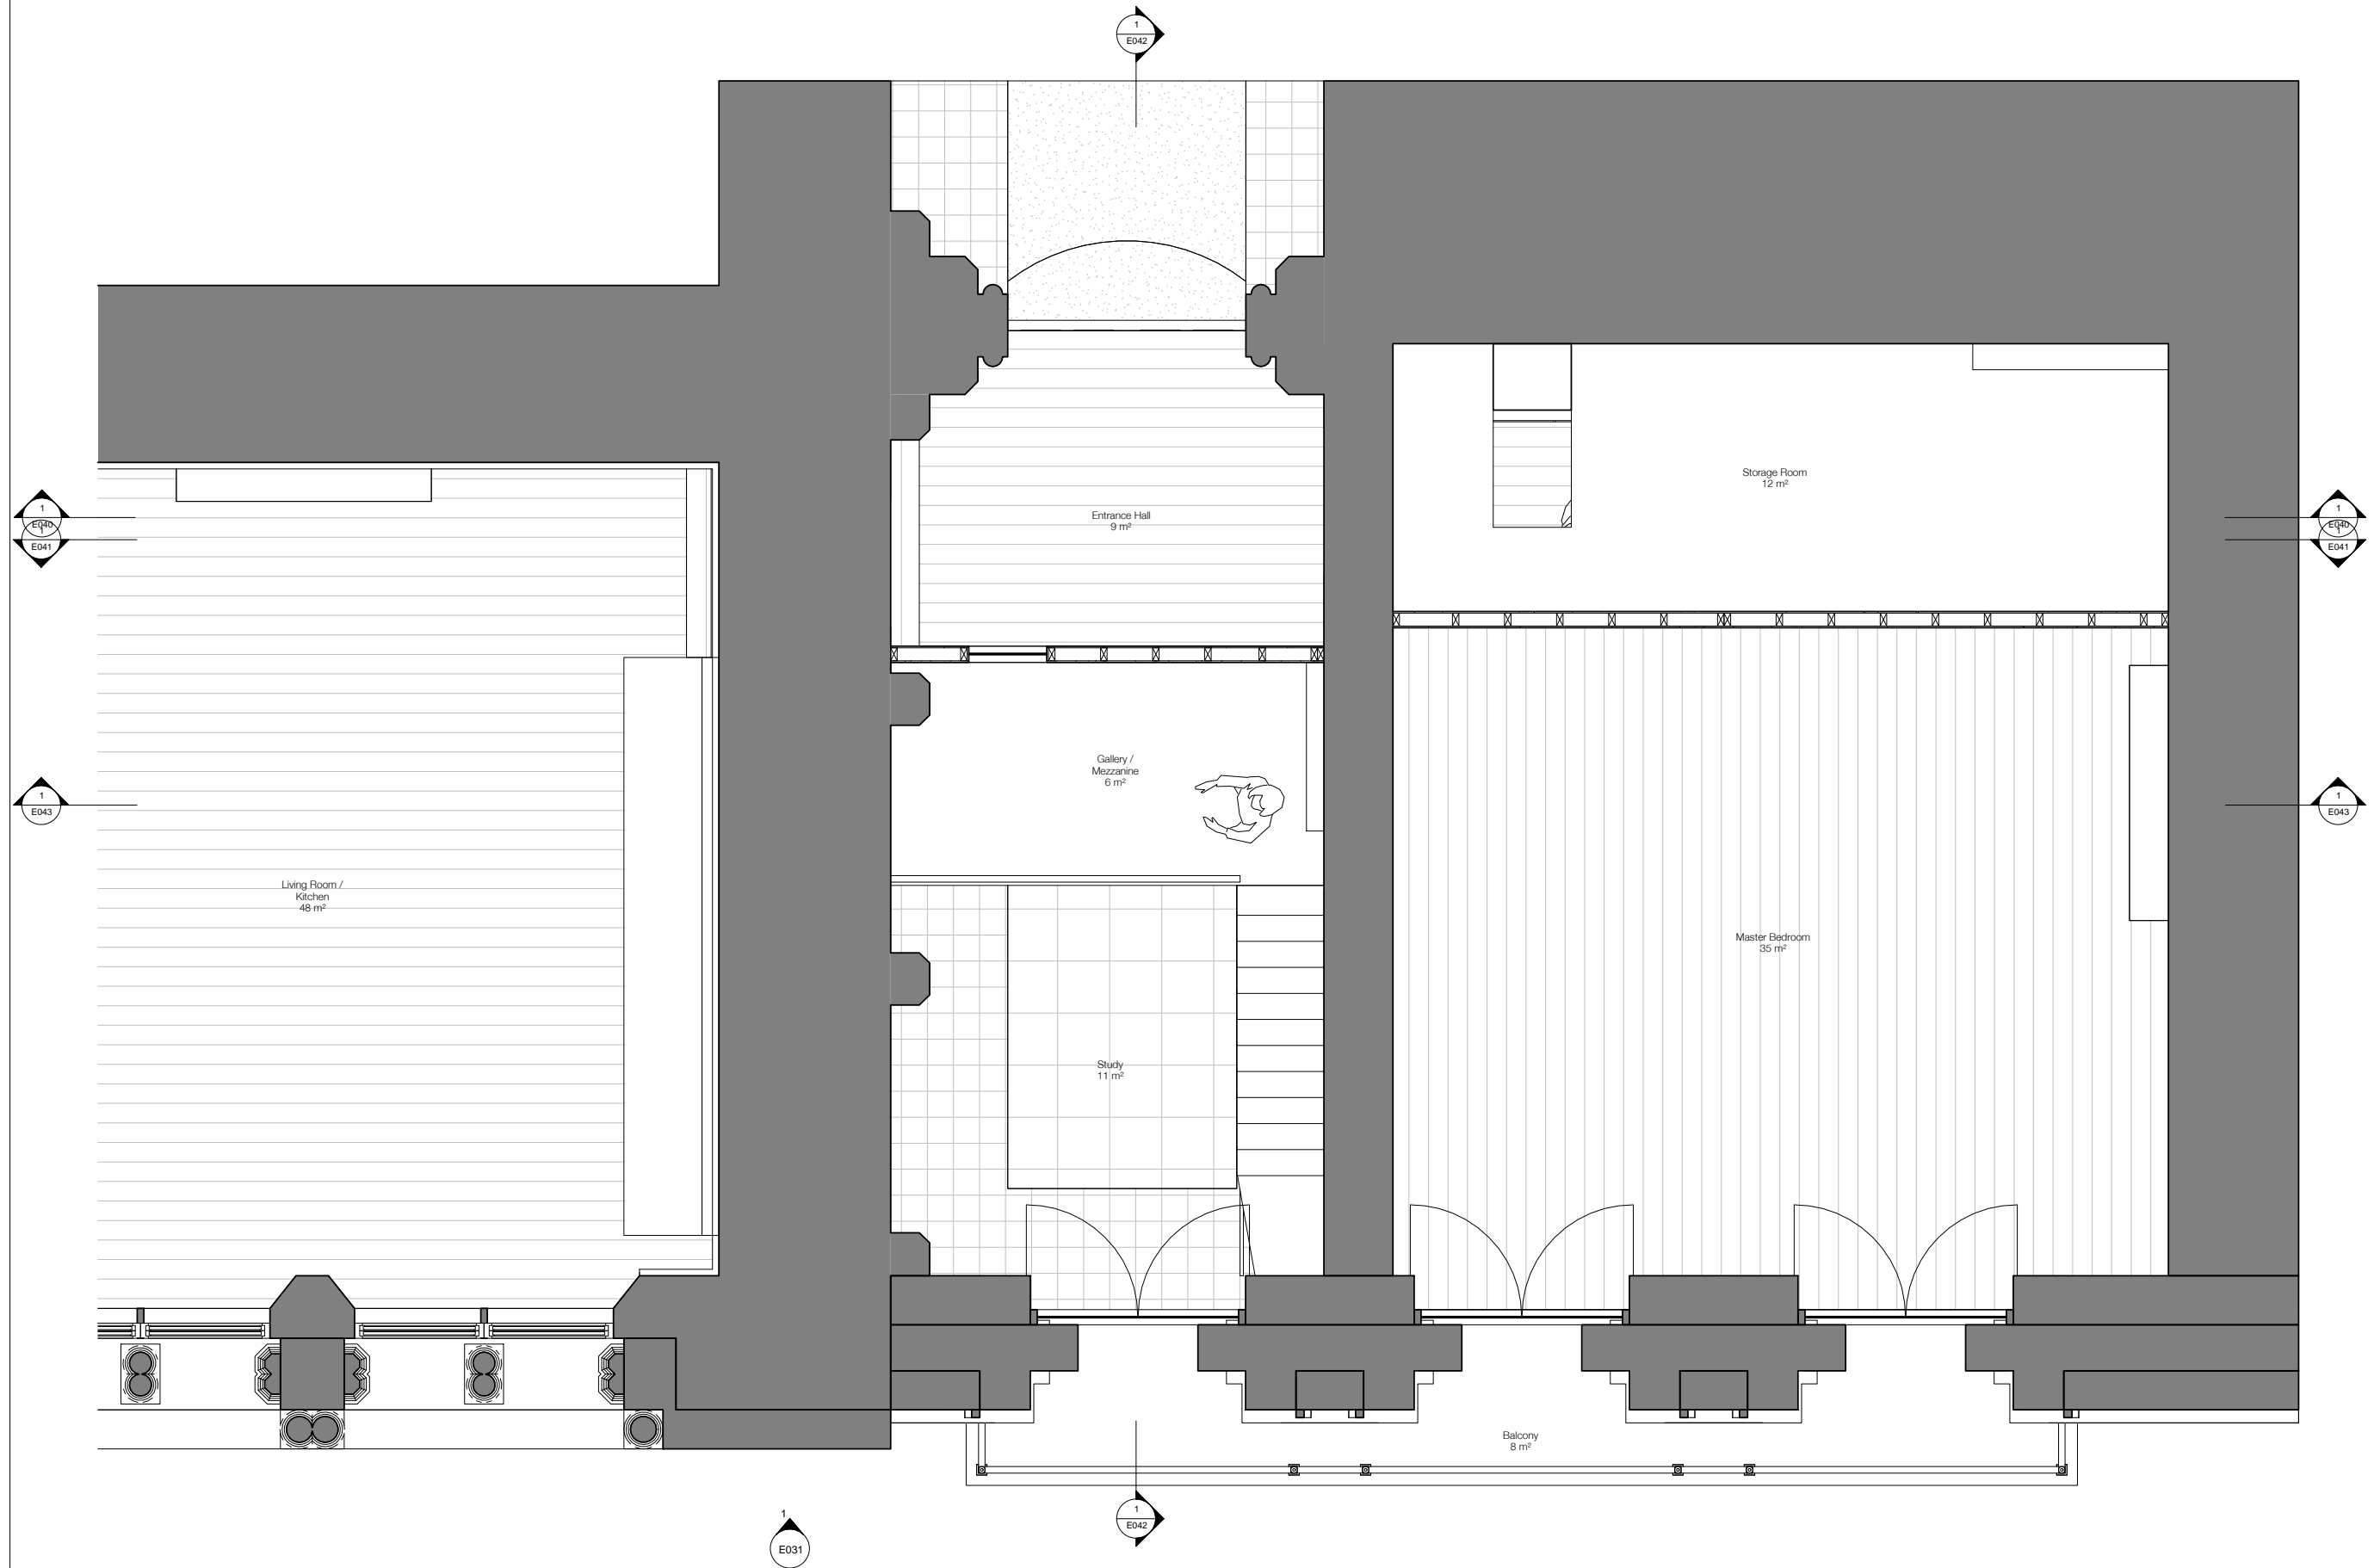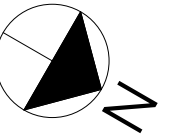

EXISTING

Notes:
Dimensions shown on this drawing are dimensions to be checked on site by the contractor and to be the responsibility of the contractor.
Tim Crockett
25 Dursley Road
London
E15 2NP
T: 020 8387 6022
E: tim@timcrockett.com

Job: 2.09 St Pancras Chambers
Job No: 107
Level: Second - Mezzanine
Drawing: Plan
Scale: 1:25 @ A1, 1:50 @ A3
Drawing No: E013
Revision:



NOTE:
The information shown should not be used for any other purpose (such as building regulations, costing or construction) unless permission is expressly granted by the client/architect.
Responsibility for Party Wall and Rights to Light lay with the client.
All dimensions should be checked on site.

EXISTING

Notes:
Dimensions taken from this drawing. All dimensions taken should be checked on site by the contractor and to the client's responsibility.
Tim Crockett
25 Dursley Road
London
E15 2NF
T: 0204 3879002
E: tim@timcrockett.com

Job: 2.09 St Pancras Chambers
Job No: 107
Level: n/a
Drawing: Elevations
Scale: 1:25 @ A1, 1:50 @ A3
Drawing No: E030
Revision:




NOTE:
The information shown should not be used for any other purpose (such as building regulations, costing or construction) unless permission is expressly granted by the client/architect.
Responsibility for Party Wall and Rights to Light lay with the client.
All dimensions should be checked on site.

EXISTING

Drawn:
Checked:
Date:
Scale:
Job:
Level:
Drawing:
Scale:
Drawing No:
Revision:

Job: 2.09 St Pancras Chambers
Job No: 107
Level: n/a
Drawing: Elevations
Scale: 1:25 @ A1, 1:50 @ A3
Drawing No: E031
Revision:

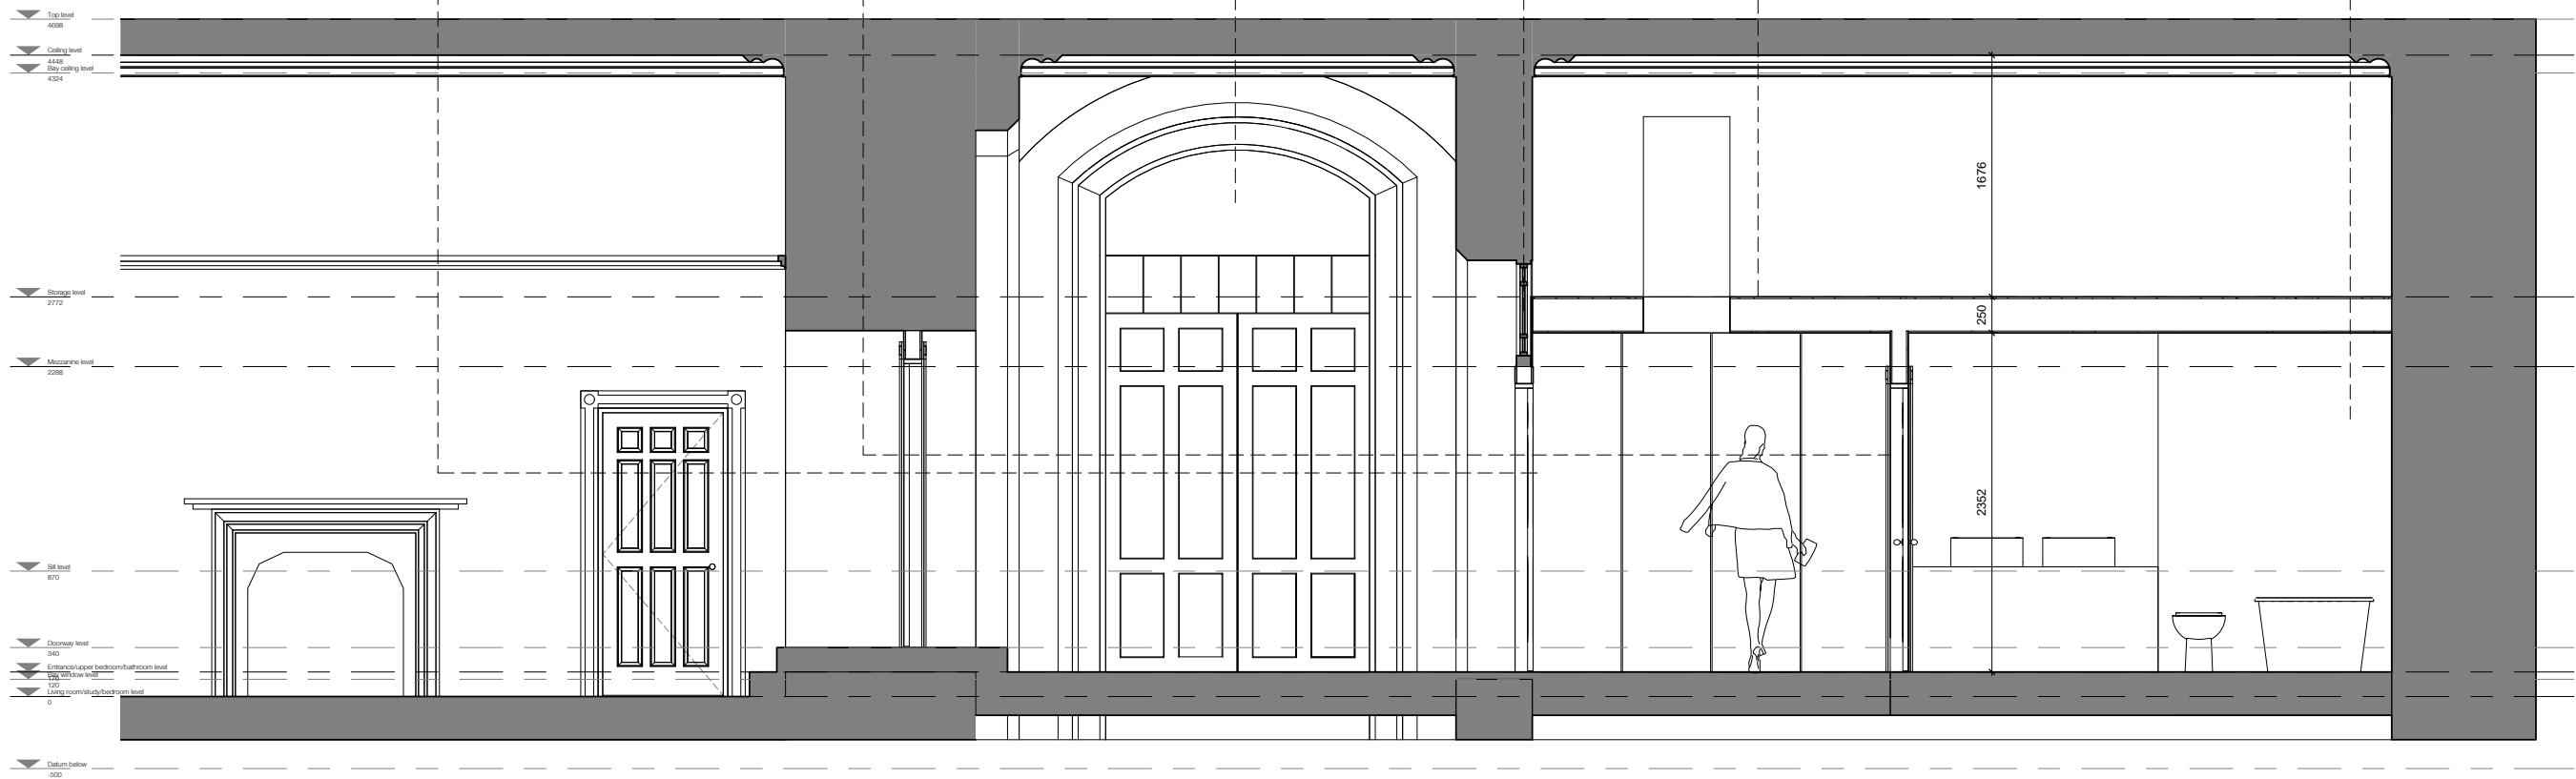


NOTE:
The information shown should not be used for any other purpose (such as building regulations, costing or construction) unless permission is expressly granted by the client/architect.
Responsibility for Party Wall and Rights to Light lay with the client.
All dimensions should be checked on site.

EXISTING

Notes:
Dimensions taken from this drawing. All dimensions taken should be checked on site by the contractor and to the client's satisfaction.

Tim Crockett
25 Dursley Road
London
E3 2NF
T: 0204 337 9002
E: tim@timcrockett.com

Job: 2.09 St Pancras Chambers
Job No: 107
Level: n/a
Drawing: Sections
Scale: 1:25 @ A1, 1:50 @ A3
Drawing No: E040
Revision:

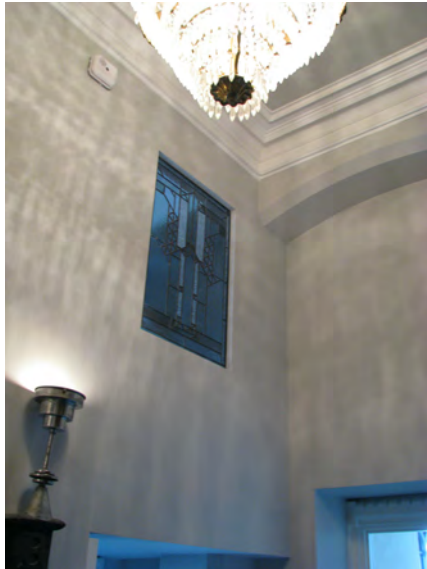


NOTE:
The information shown should not be used for any other purpose (such as building regulations, costing or construction) unless permission is expressly granted by the client/architect.
Responsibility for Party Wall and Rights to Light lay with the client.
All dimensions should be checked on site.

EXISTING


Job: 2.09 St Pancras Chambers
Job No: 107
Level: n/a
Drawing: Sections
Scale: 1:25 @ A1, 1:50 @ A3
Drawing No: E041
Revision:

NOTE:
The information shown should not be used for any other purpose (such as building regulations, costing or construction) unless permission is expressly granted by the client/architect.
Responsibility for Party Wall and Rights to Light lay with the client.
All dimensions should be checked on site.

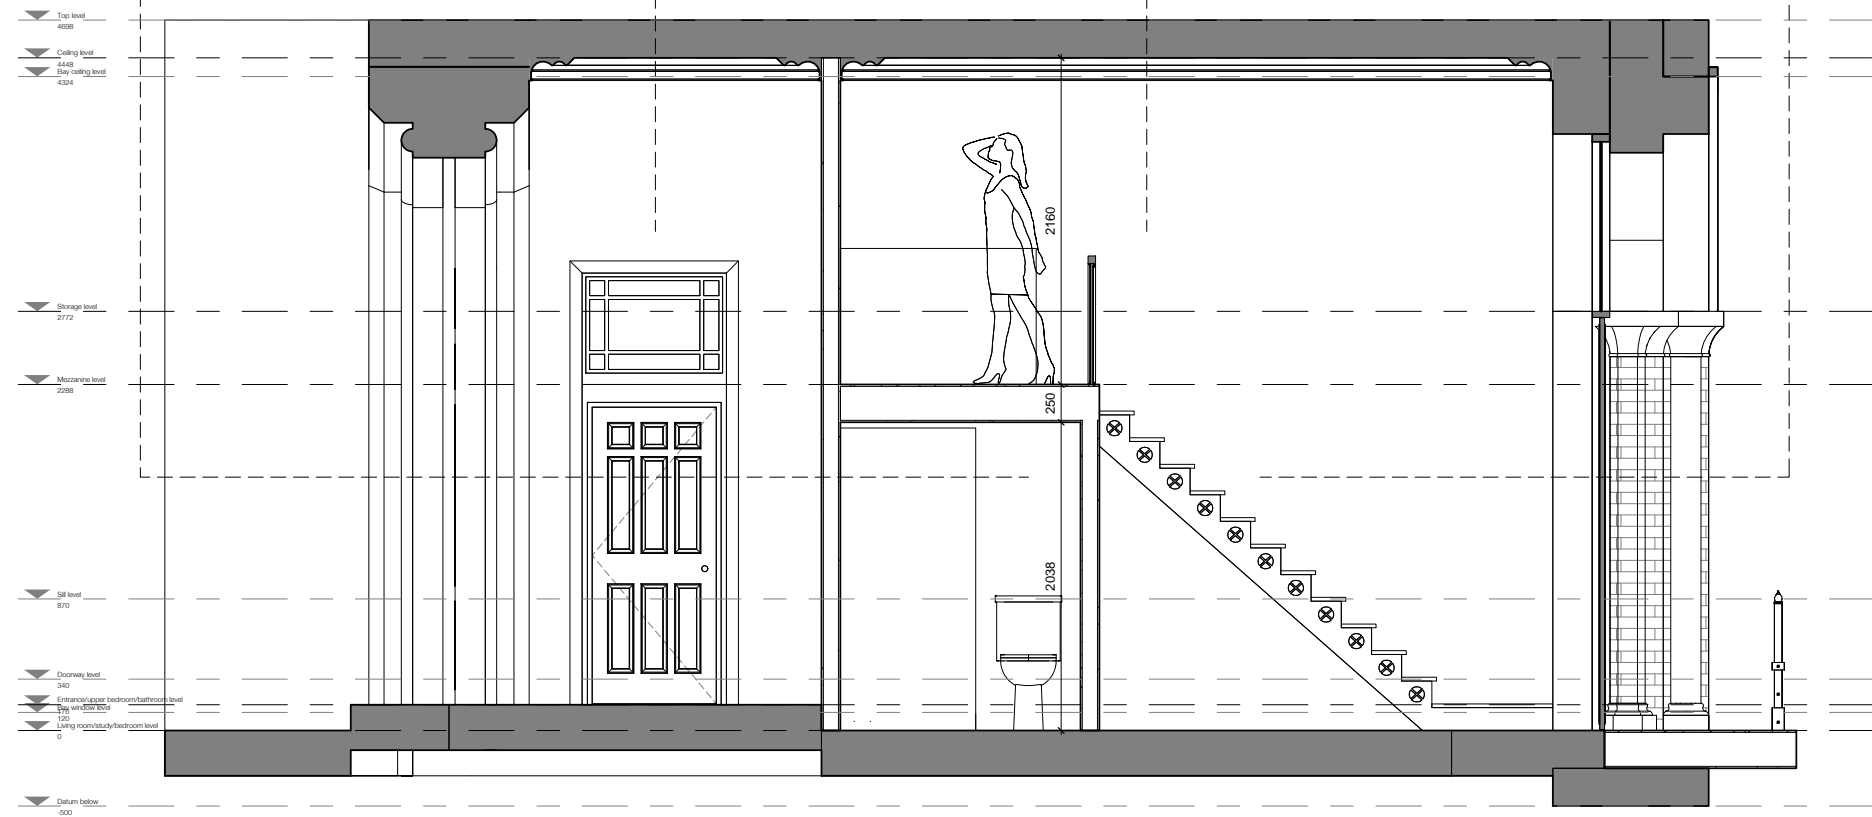


EXISTING

Notes:
Dimensions shown from this drawing are dimensions taken on site by the contractor and to be
the responsibility of the contractor.

Tim Croxall
25 Dursley Road
London
E15 2NF
T: 0204 337 9002
E: tim@timcroxall.com

Job: 2.09 St Pancras Chambers
Job No: 107
Level: n/a
Drawing: Sections
Scale: 1:25 @ A1, 1:50 @ A3
Drawing No: E042
Revision:

NOTE:
The information shown should not be used for any other purpose (such as building regulations, costing or construction) unless permission is expressly granted by the client/architect.
Responsibility for Party Wall and Rights to Light lay with the client.
All dimensions should be checked on site.

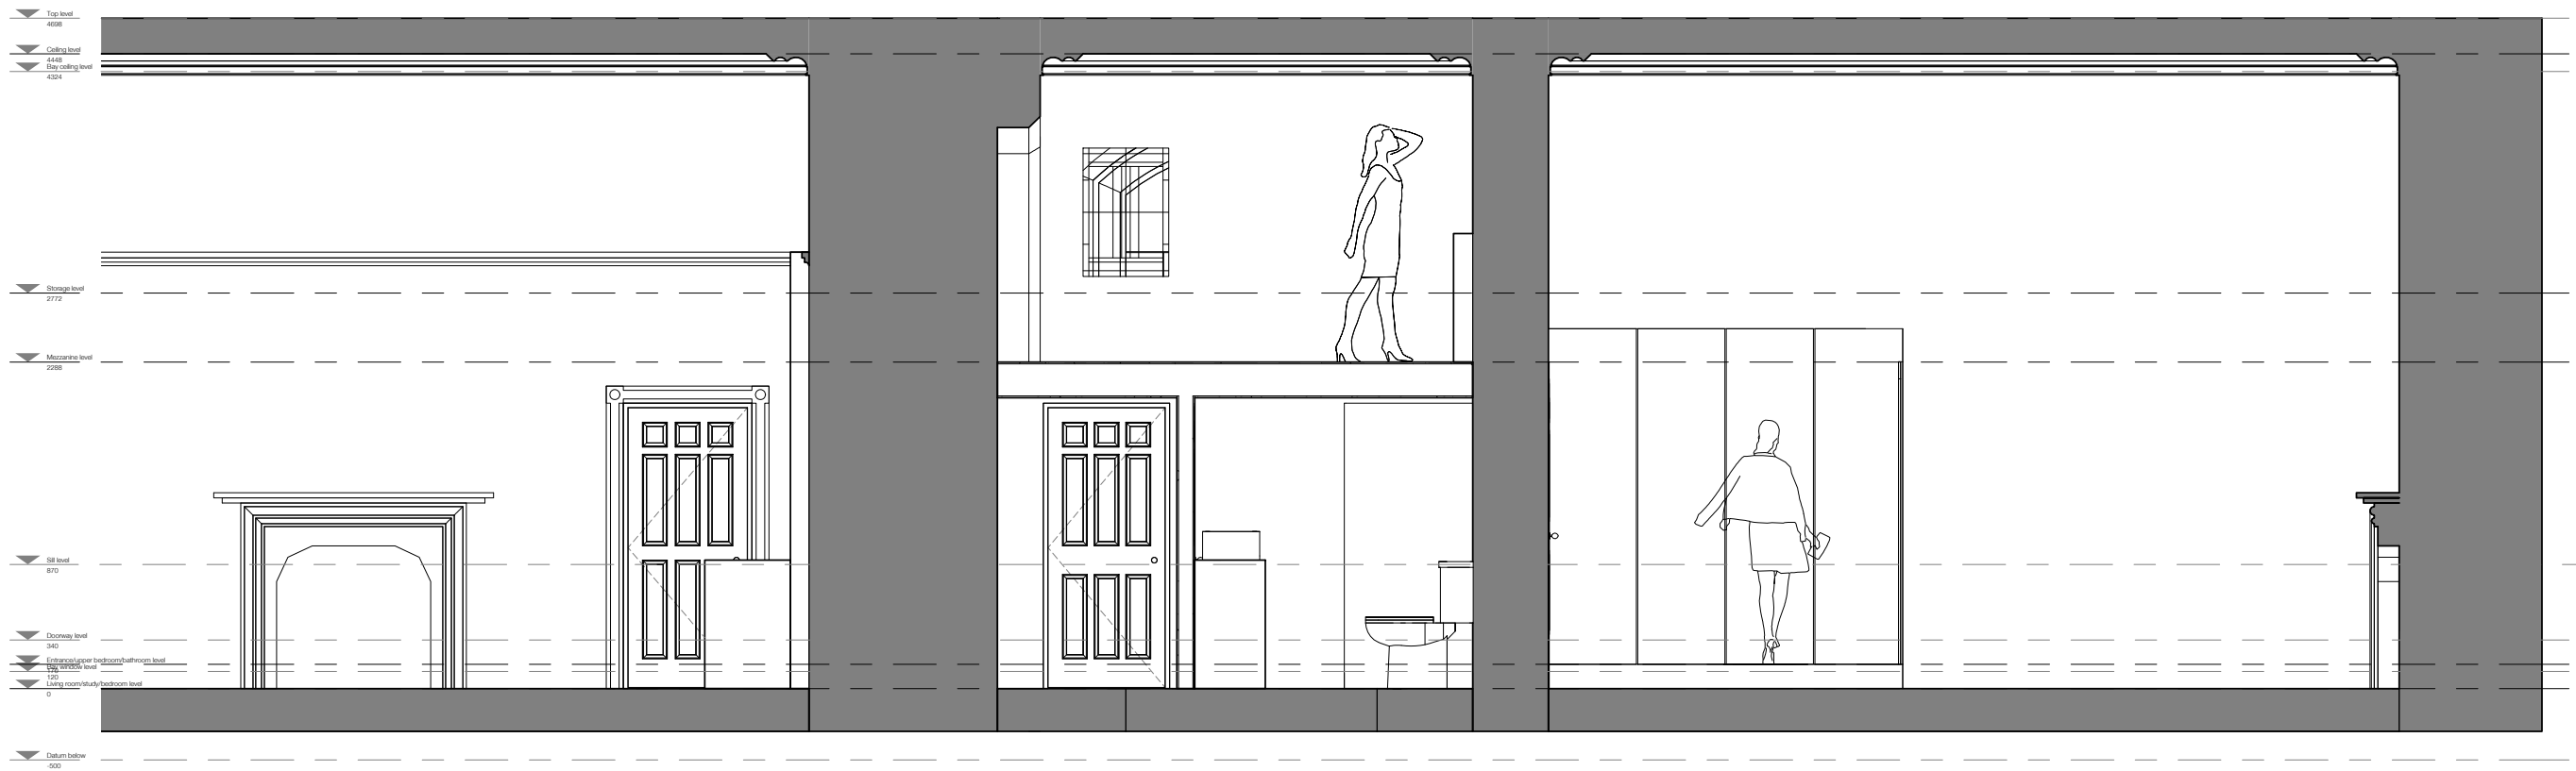

EXISTING

Notes:
Dimensions shown on this drawing are approximate and should not be used for construction or other purposes without the client's approval.

Tim Crockett
25 Dursley Road
London
E15 2NF
T: 020 8187 0022
E: tim@timcrockett.com

Job: 2.09 St Pancras Chambers
Job No: 107
Level:
Drawing:
Scale: 1:25 @ A1, 1:50 @ A3
Drawing No: E043
Revision:



NOTE:
The information shown should not be used for any other purpose (such as building regulations, costing or construction) unless permission is expressly granted by the client/architect.
Responsibility for Party Wall and Rights to Light lay with the client.
All dimensions should be checked on site.


EXISTING

Notes:
Dimensions taken from the drawing. All dimensions taken should be checked on site by the contractor and to the client's satisfaction.

Tim Crossley
25 Dursley Road
London
E15 2NP
T: 0203 187 9002
E: tim@timcrossley.com

Job: 2.09 St Pancras Chambers
Job No: 107
Level: n/a
Drawing: Perspective
Scale: NTS
Drawing No: E050
Revision:

NOTE:
The information shown should not be used for any other purpose (such as building regulations, costing or construction) unless permission is expressly granted by the client/architect.
Responsibility for Party Wall and Rights to Light lay with the client.
All dimensions should be checked on site.

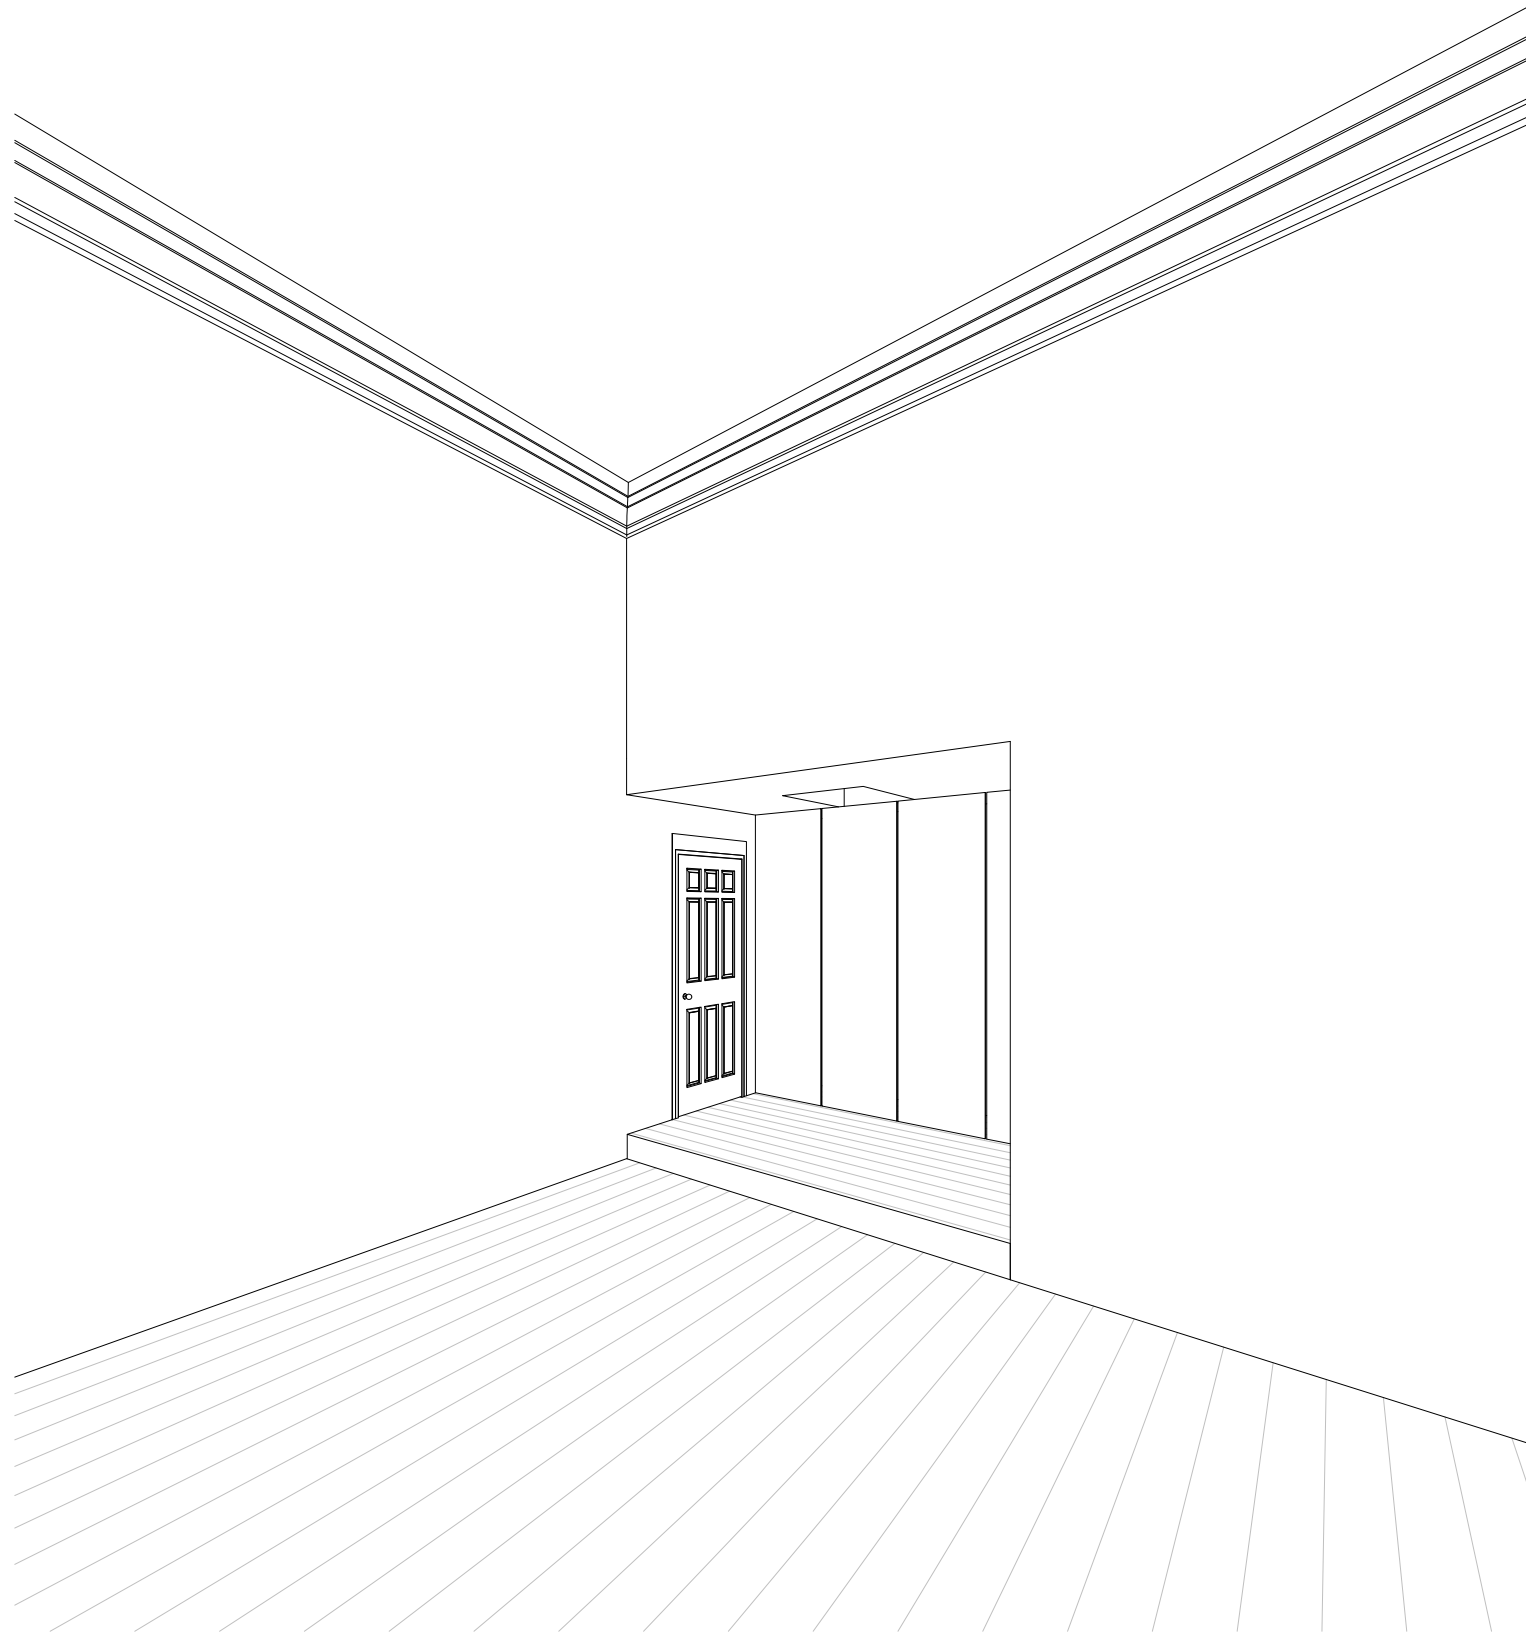

EXISTING

Notes:
Dimensions taken from this drawing. All dimensions taken should be checked on site by the contractor and to the client's responsibility.

Tim Crossley
25 Dursley Road
London
E15 2NF
T: 0204 181 9022
E: tim@timcrossley.com

Job: 2.09 St Pancras Chambers
Job No: 107
Level: n/a
Drawing: Perspective
Scale: NTS
Drawing No: E051
Revision: