
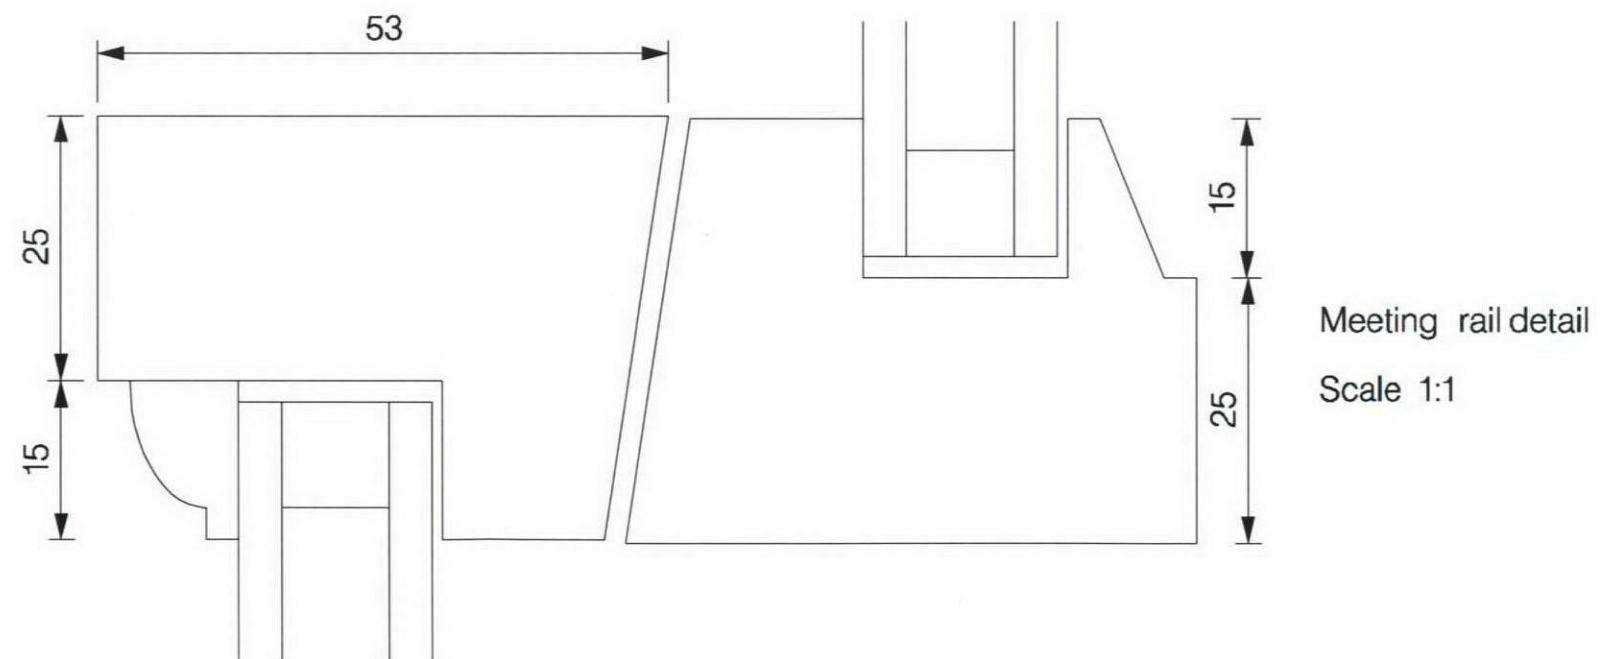


Stile & head rail detail
Scale 1:1

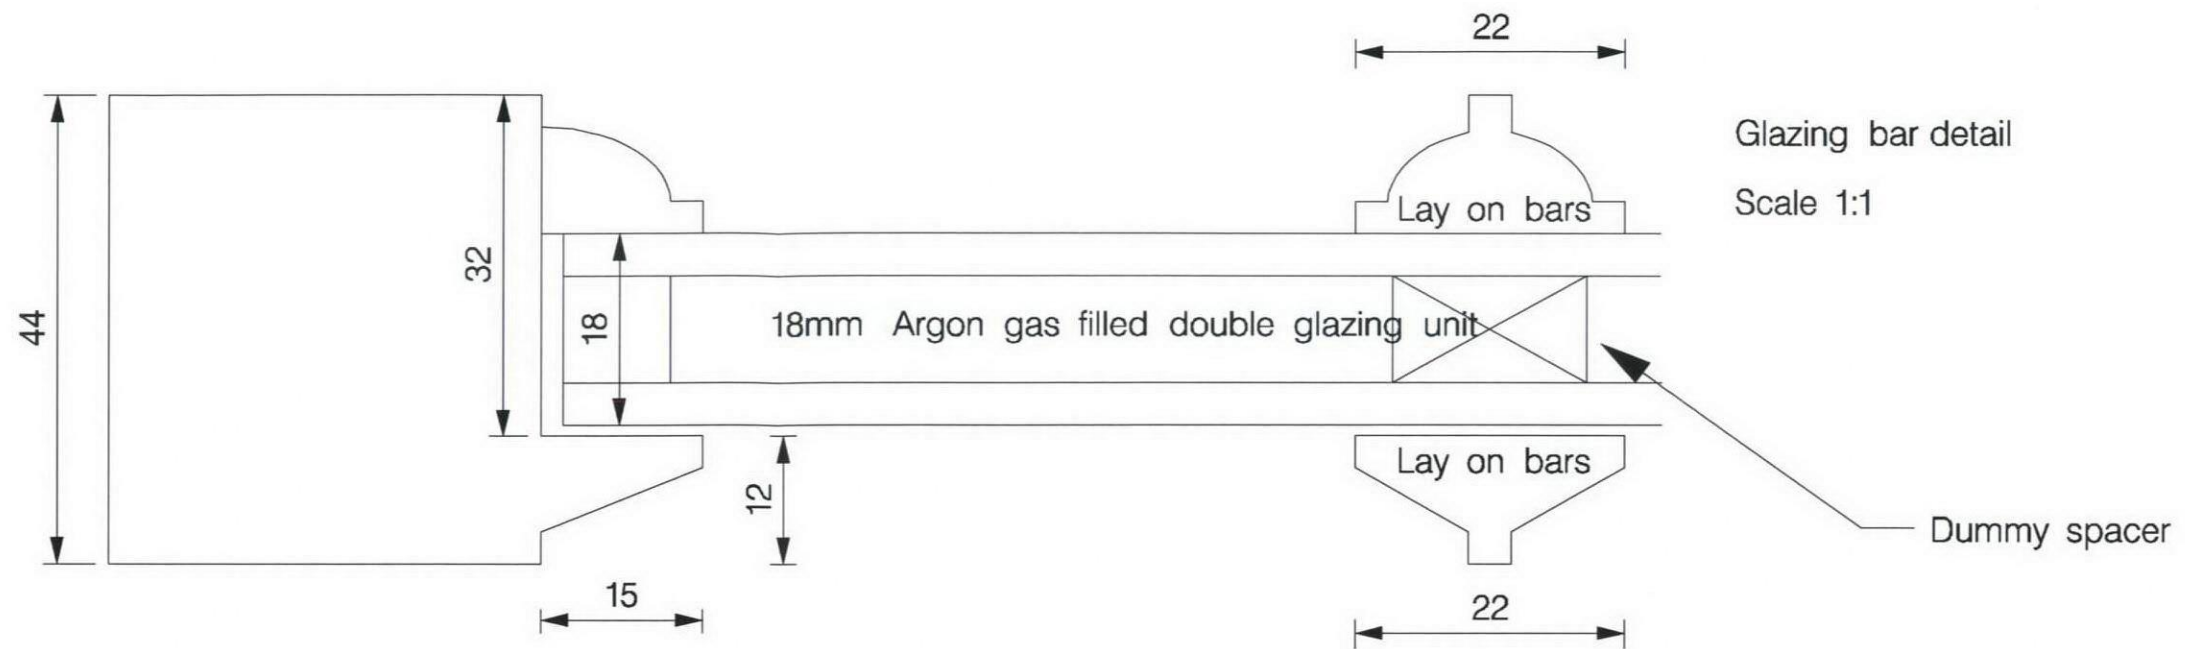

Meeting rail detail
Scale 1:1

Splinter Workshop
Bespoke Joinery Manufactures

JOB:-
33 Grafton Way, London, W1T 5DA
DESCRIPTION:-
Box frame window section details

JOB NO:	FILE REF:	DATE: Oct 2012
DRG. No: SW-EBCO-001	SCALE: 1:1	REVISION: A
REQ No:	CSHEET No:	DRAWN BY: TH